


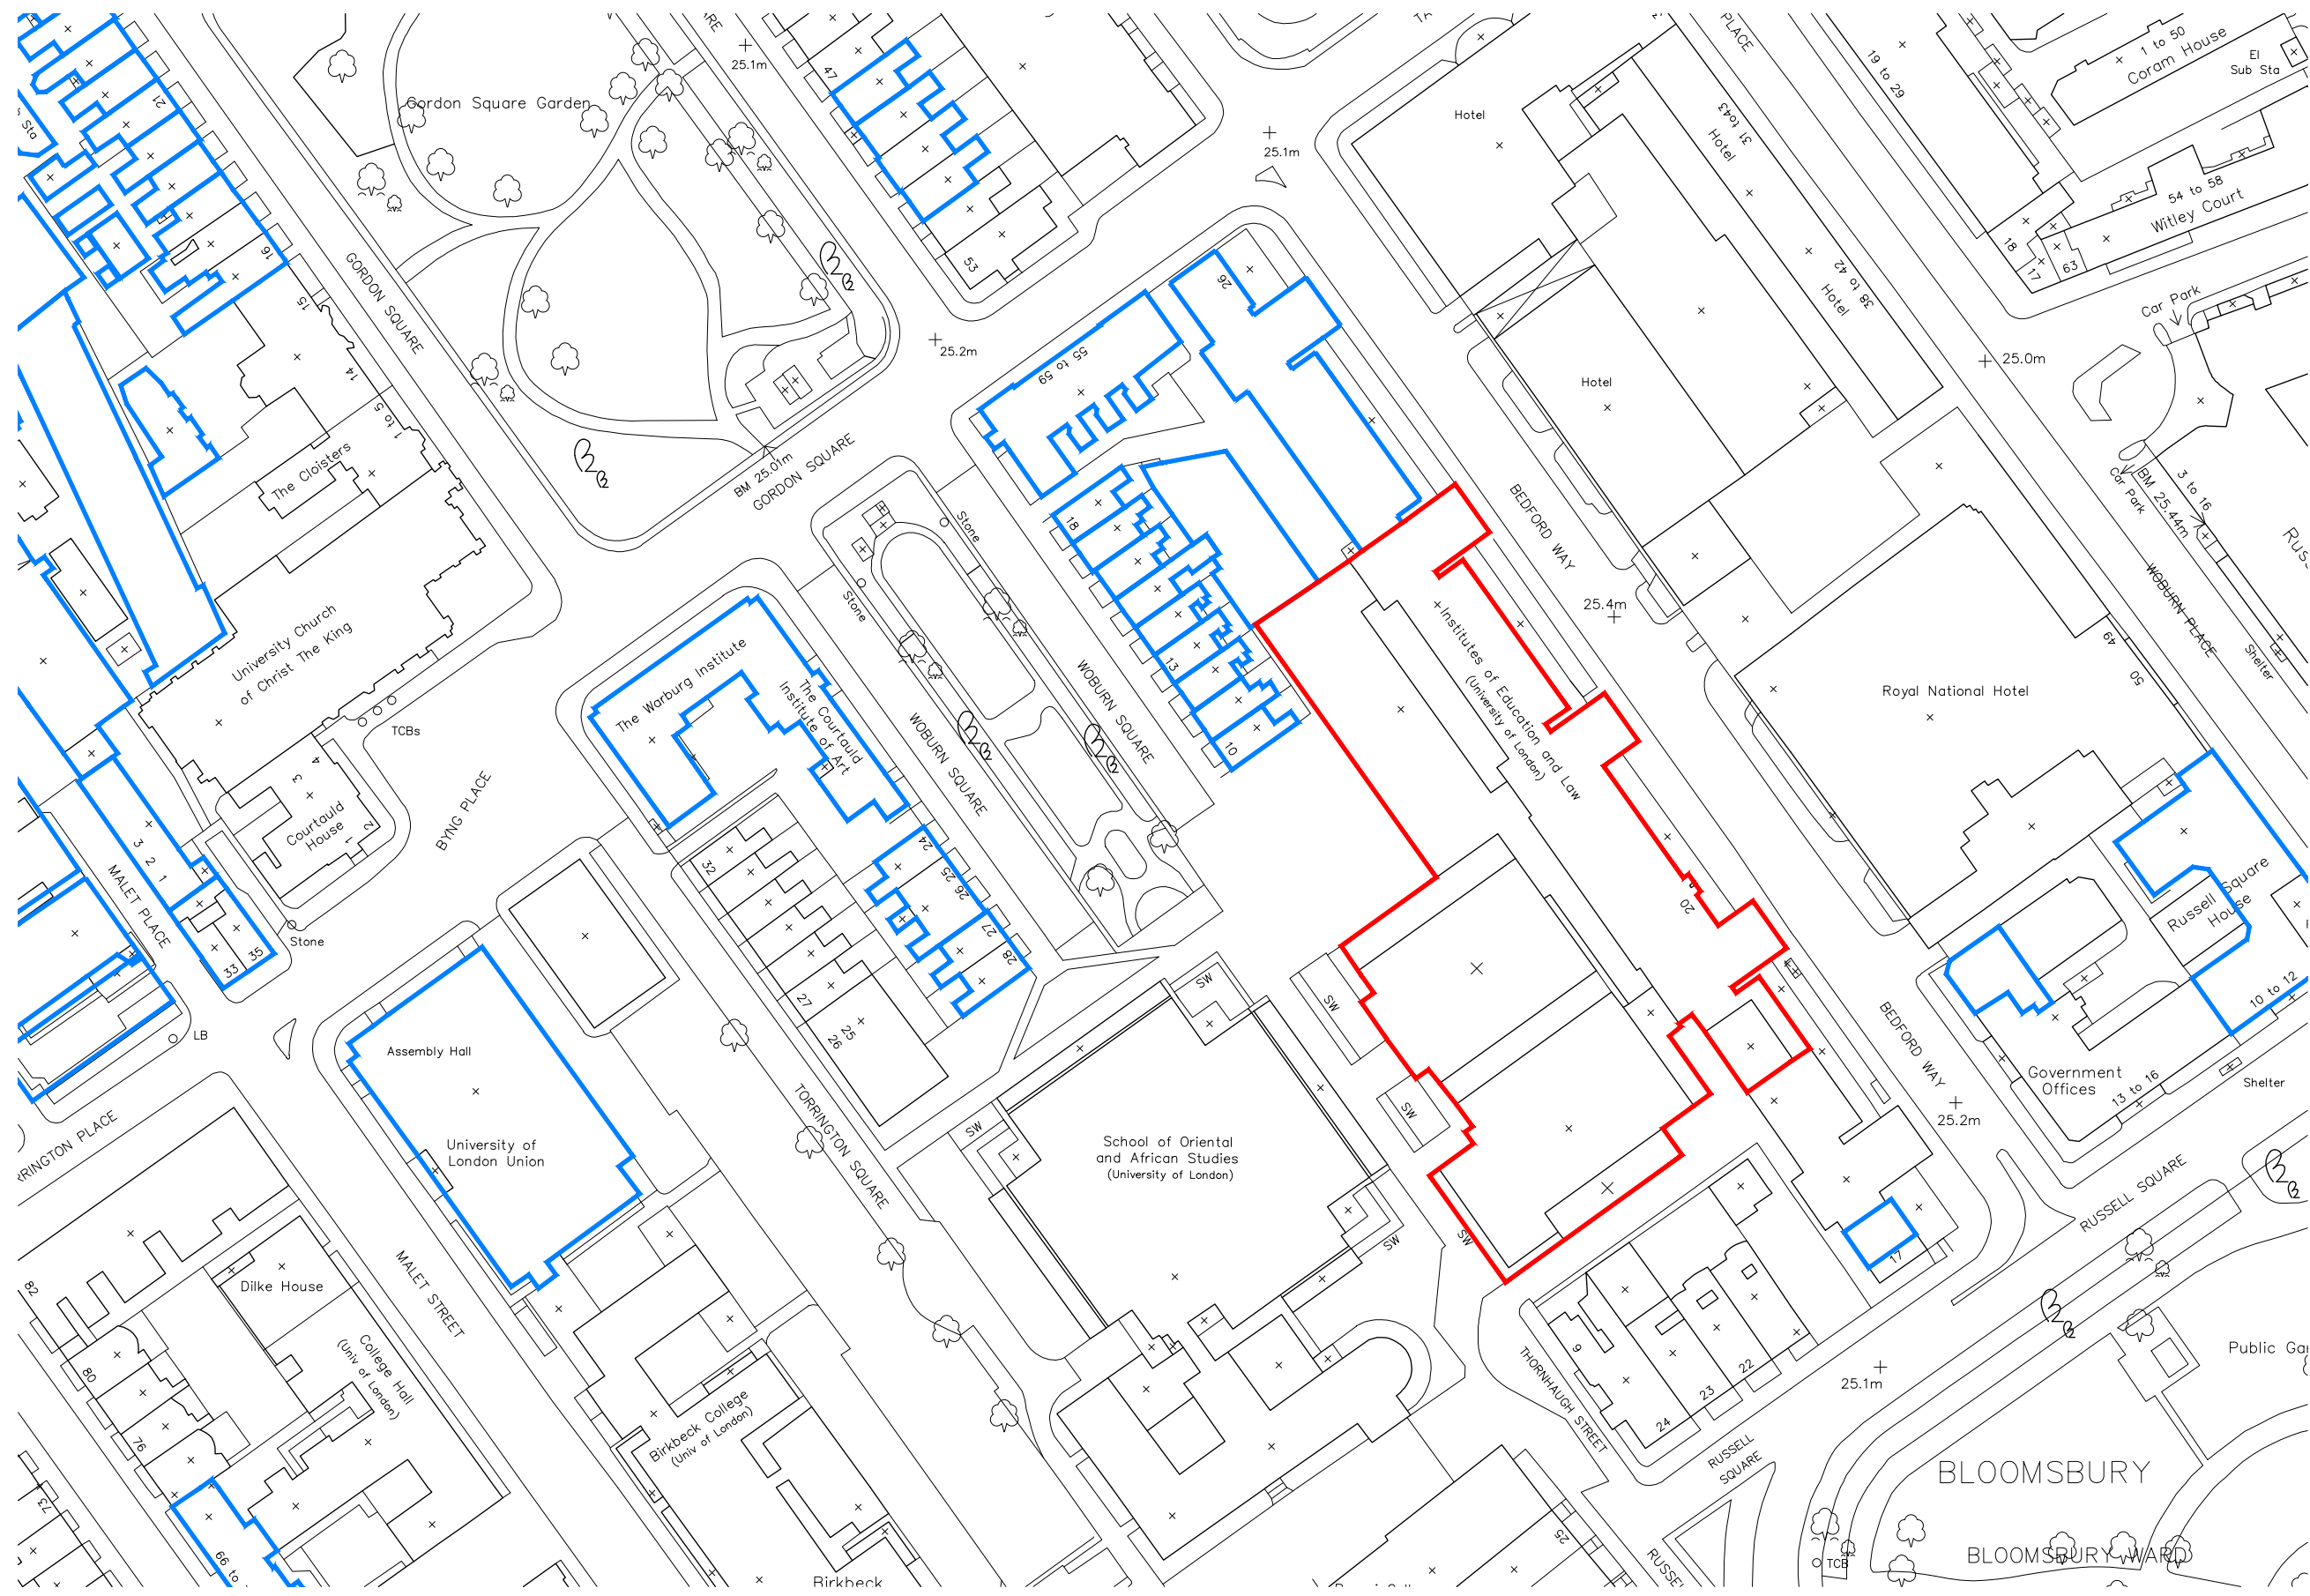

1 Site Location Plan
1:1250 @ A3

© Architon LLP 2014

This drawing is the property of Architon LLP and must not be divulged to anyone, copied or reproduced, or used for marketing, advertising or promotional purposes without the express written permission of Architon LLP.

All dimensions are to be checked on site and not scaled from this drawing. Contractors must verify all dimensions on site before setting out, commencing work or preparing shop drawings. Any discrepancies on this drawing with other contract documentation to be reported immediately for clarification.

Notes

SITE BOUNDARY

ADJACENT LAND OWNED BY APPLICANT

PLANNING ISSUE		
Rev	Description	Date
A	APPLICATION FOR LISTED CONSENT	06.12.2019
-	PRELIMINARY - FOR COMMENT	22.11.2019

Client

Job title

University College London
Institute of Education
Phase 2
20 Bedford Way, WC1H 0AL

Drawing title

Location Plan

Scale	Date	Drawn
1:1250 @A3	Nov 19	MJR

ARCHITON LLP
CHARTERED ARCHITECTS . DESIGN
PLANNING CONSULTANTS . DEVELOPMENT .
BUILDING COST MANAGEMENT

REGENCY HOUSE
17 WEST STREET
EPSOM KT18 7RL

TEL:01372 745600
FAX:01372 745016
Email:info@architon.com

Drawing No

3147-P1-2001 A

ARCHITON LLP
certified to:
BS EN ISO 9001
BS EN ISO 14001
TIP Accreditation