



PROPOSED - ELEVATION A
1:100



PROPOSED - ELEVATION B
1:100

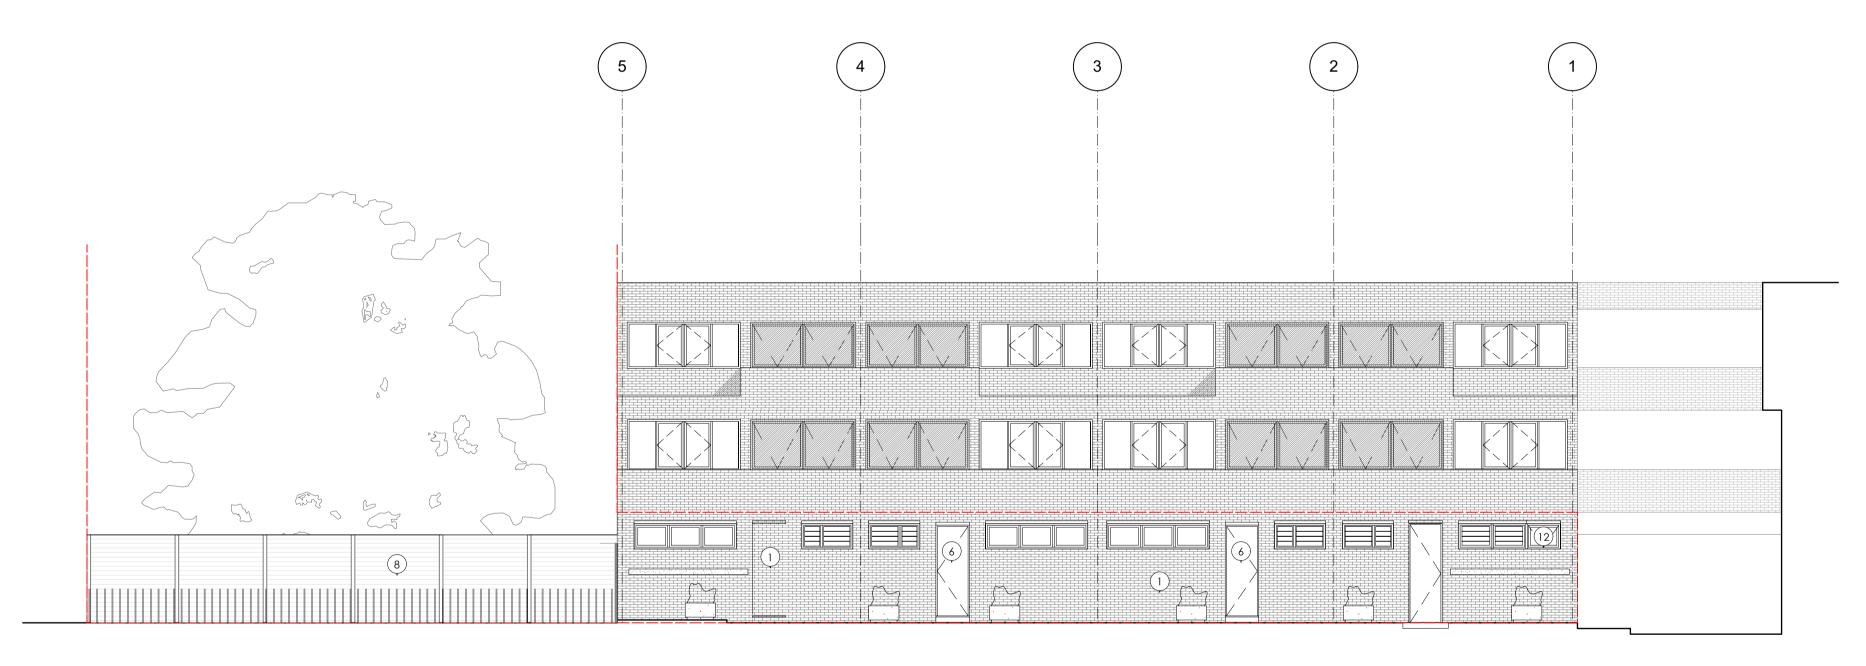

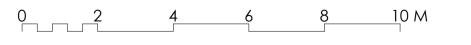

TPM Studio Canonbury Yard New North Road London N1 7BJ

+44 (0) 20 3773 3374 info@tpm-studio.co.uk www.tpm-studio.co.uk LEGEND - MATERIALS:
LONDON STOCK BRICK - RED
CONCRETE
EXISTING GLAZING
EXISTING MOSAIC MURAL
EXISTING VENTILATION LOUVRES
GREEN PAINTED TIMBER DOOR
METAL SCREEN TO GLAZING

TIMBER FENCE WITH METAL RAILINGS IN FRONT
CONCRETE PLANTERS
EXISTING SIGNAGE
ROLLER SHUTTER
PROPOSED GLAZING
PROPOSED FIRE DOOR
PROPOSED ENTRANCE DOOR

REVISION NOTES:
0 02/01/2024 ISSUED FOR PLANNING
1 29/05/2024 ISSUED WITH PR FENCE REMOVED

GENERAL NOTES:

1. ALL DIMENSIONS IN MM UNLESS OTHERWISE STATED

2. ALL DIMENSIONS TO BE CHECKED ON SITE BY THE CONTRACTOR

3. TO BE READ IN CONJUNCTION WITH RELEVANT CONTRACT DRAWINGS

4. TO BE READ IN CONJUNCTION WITH RELEVANT ENGINEERS DRAWINGS

5. REPORT ANY ERRORS, OMISSIONS AND DISCREPANCIES TO THE ARCHITECT

Project Title: 27-30 CHERITON, CAMDEN Project Ref: 1170

Status: PLANNING
Scale: 1:50 / A1
Sheet Title: PROPOSED - SITE ELEVATIONS
Sheet Ref: P330 / 1