


Side (Narcissus Road) Elevation

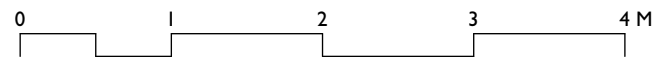

PLANNING

<p><small>All dimensions are in millimetres All dimensions to be checked on site © Architect Your Home</small></p>	<p>Your Architect Your Home Licensee: Architect Your Home <i>Islington</i> Unit 9, Shoreditch Town Hall, 380 Old St, London EC1V 9LT</p> <p>Tel: 020 7739 0399 Email: islington@architect-yourhome.com</p>		<p>Drawing name: Side Elevation as existing</p>	
	<p>Date: June 2024</p>	<p>Job no: 02ISL-521</p>	<p>Drawing no: PA06</p>	
	<p>Scale: 1:50 @ A3</p>	<p>Revision: A</p>	<p>Drawn by: TG</p>	
<p>Project name: 17 Glenbrook Road NW6 1TN</p>		<p>architectyourhome</p>		