


Typical Upper
Floor Wall Detail

Typical Mid
Floor Wall Detail


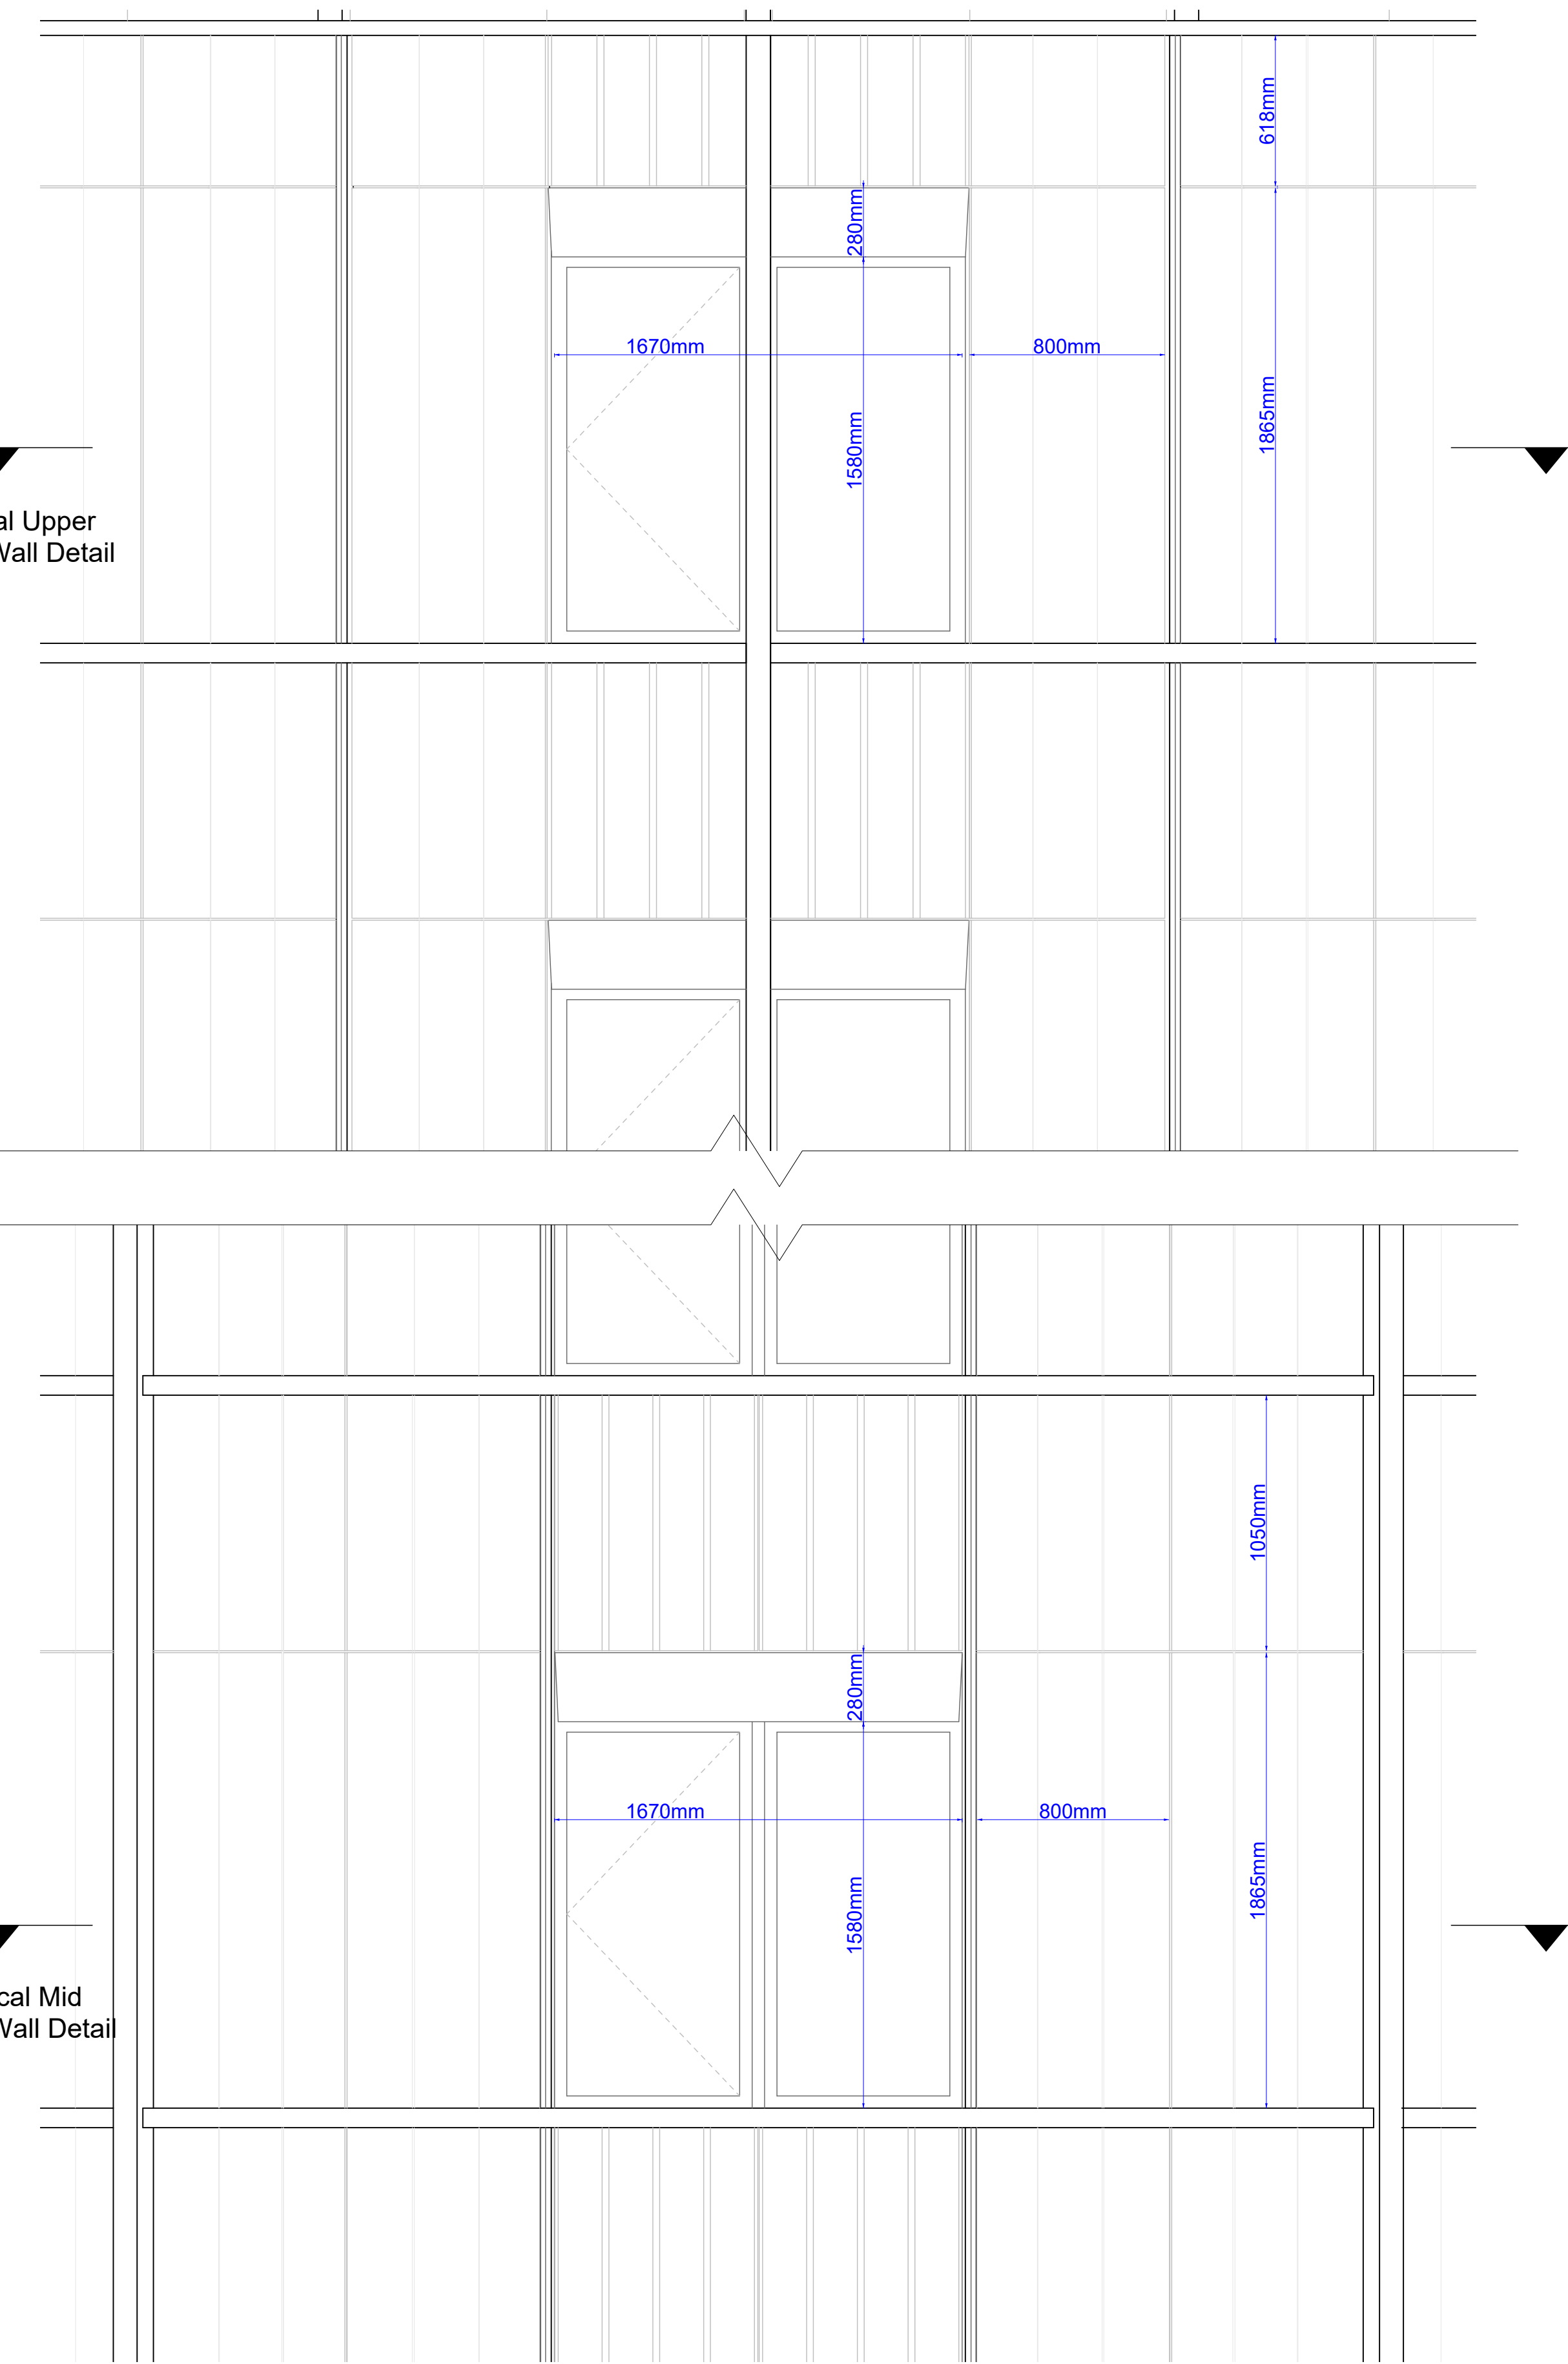


Detail Elevation 1:20 at A1

PBSA East Drum Bay Study Detail

Typical Upper Floor Wall
Design Intent Plan
1:10 at A1

Typical Mid Floor Wall
Design Intent Plan
1:10 at A1

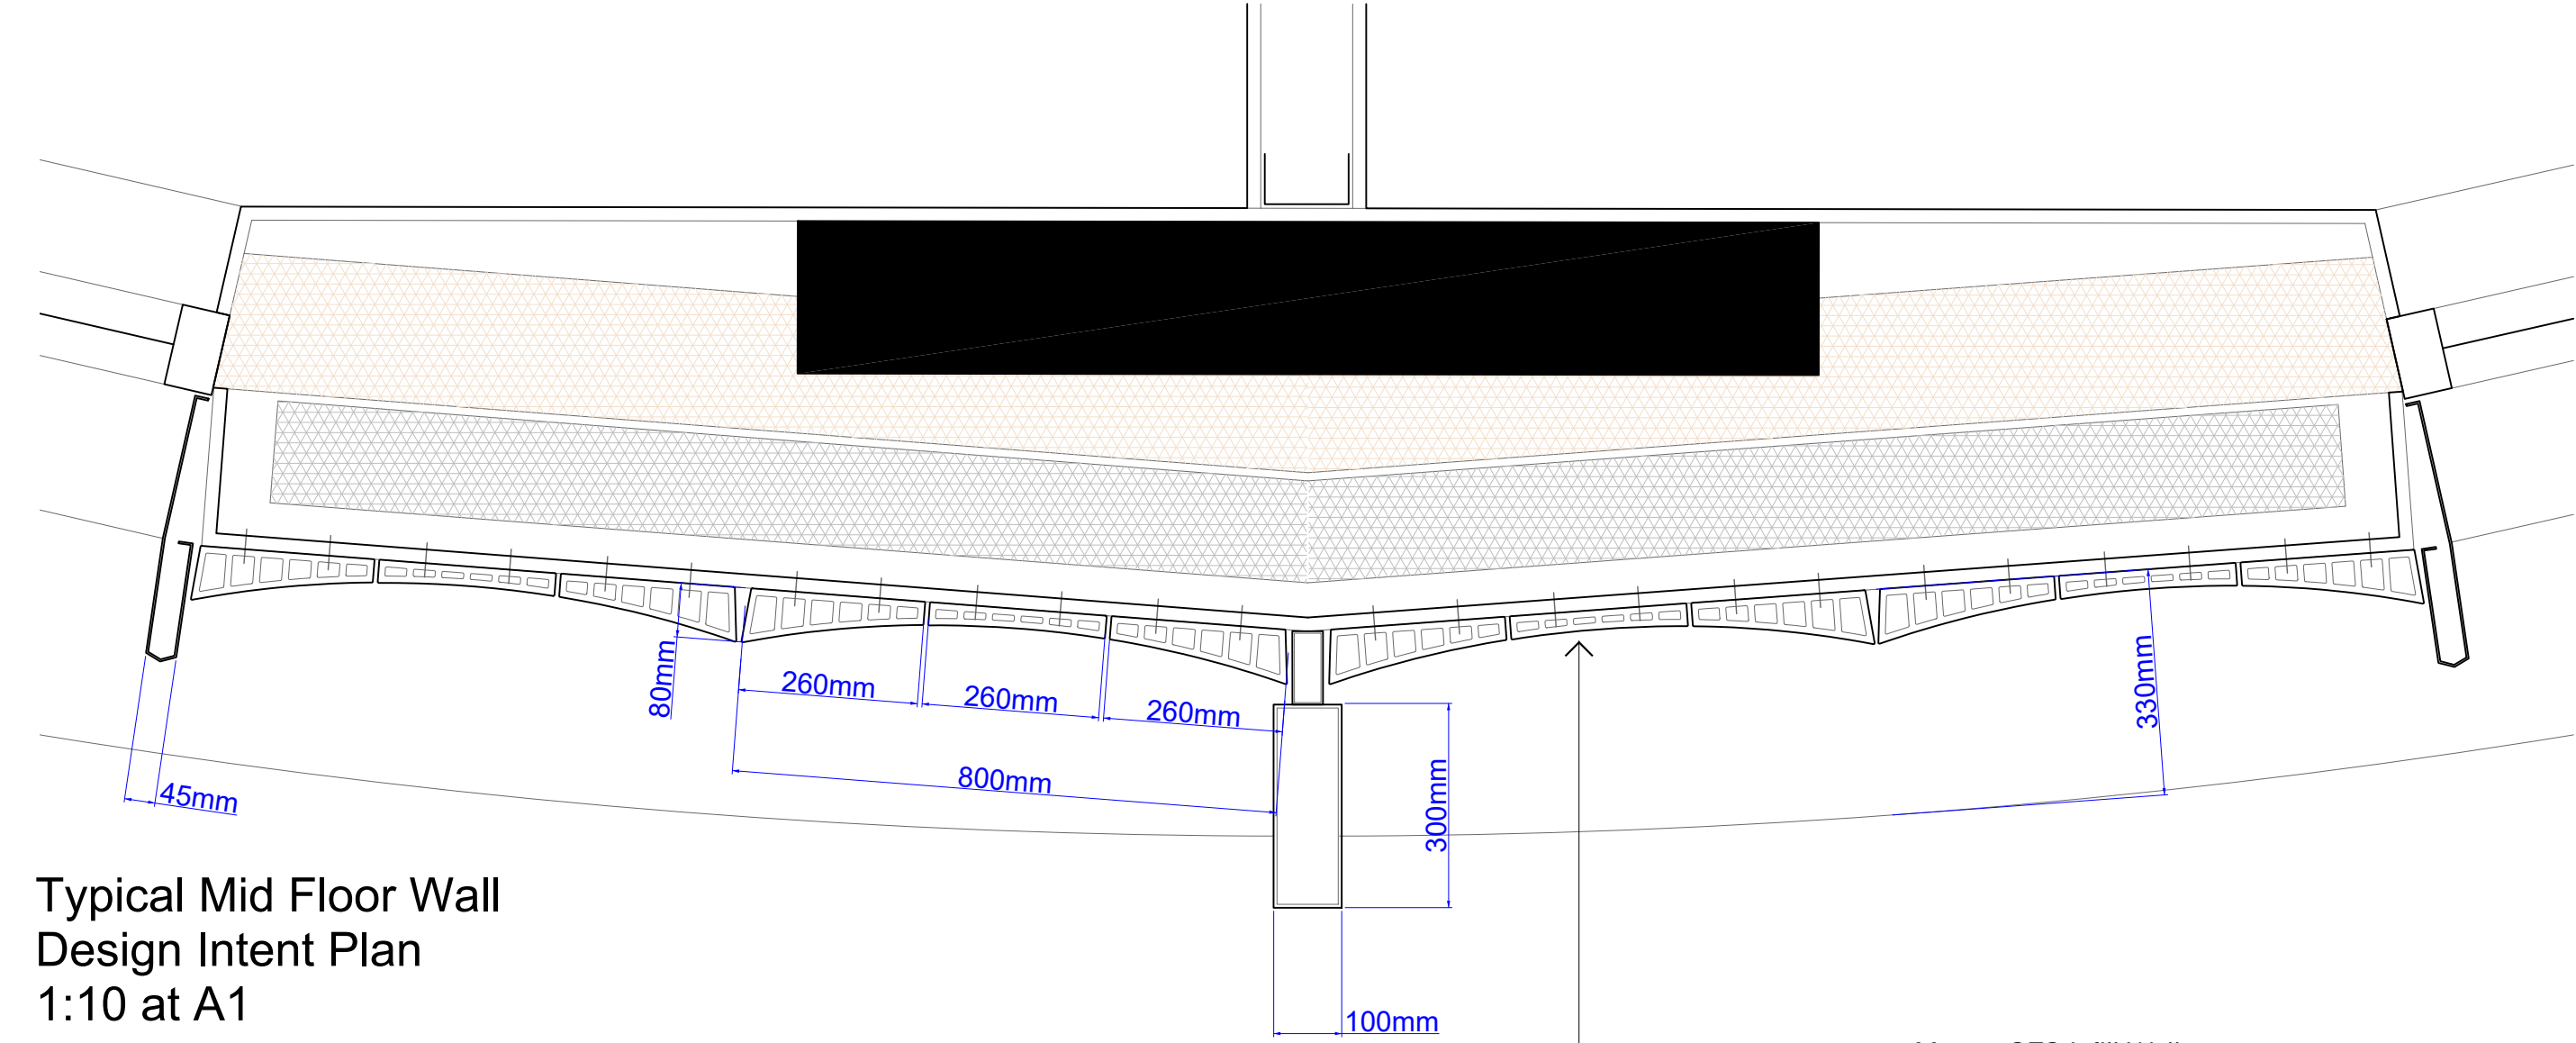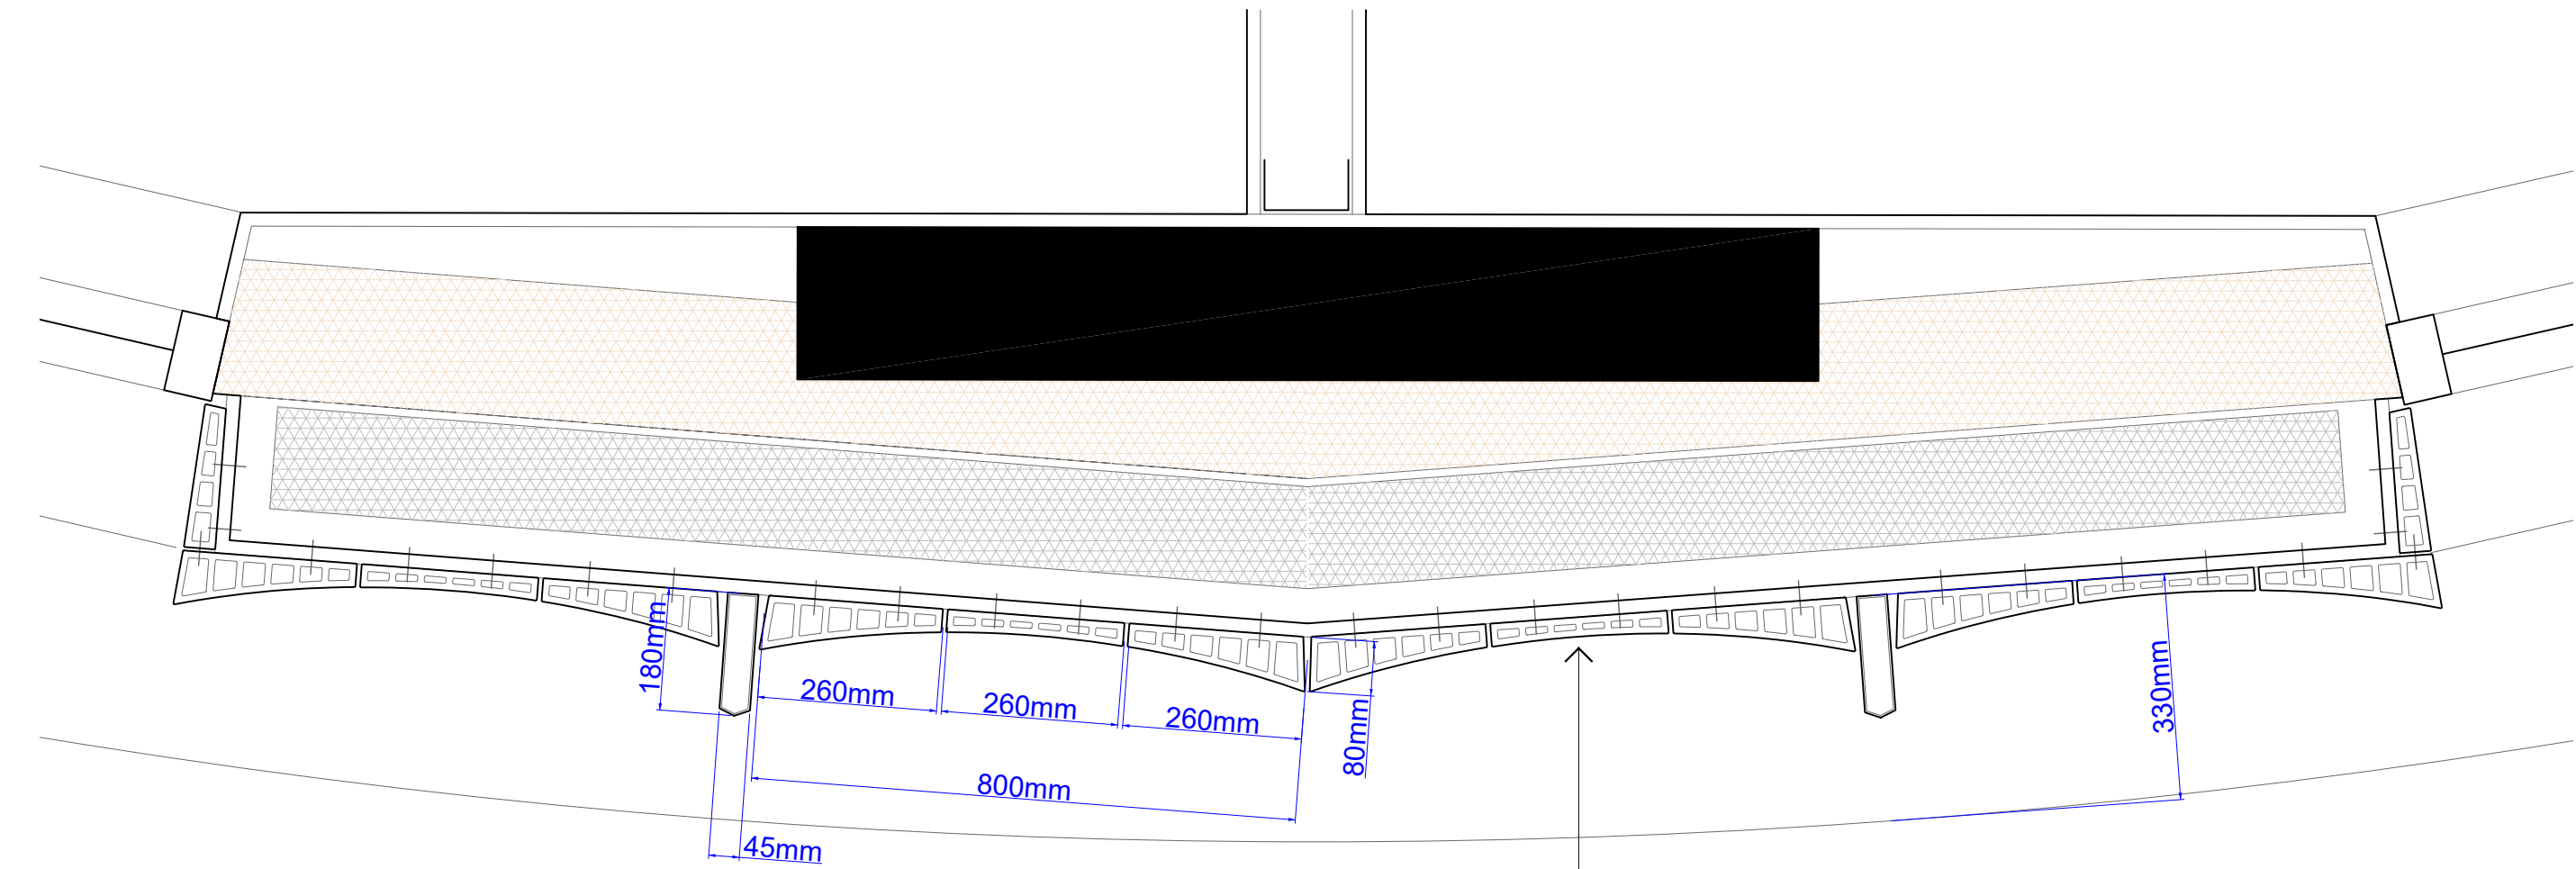

Metsec SFS Infill Wall.

- 3mm gypsum plaster skim
- 12.5mm plasterboard
- Vapour Barrier
- 200mm depth metsec steel framing
- 200mm Rockwool Flexi insulation
- 10mm cement-bonded particleboard
- 120mm Rockwool Rainscreen Duo insulation
- Breather membrane
- 50mm – galvanised steel framing
- 80mm – profiled terracotta panels

Metsec SFS Infill Wall.

- 3mm gypsum plaster skim
- 12.5mm plasterboard
- Vapour Barrier
- 200mm depth metsec steel framing
- 200mm Rockwool Flexi insulation
- 10mm cement-bonded particleboard
- 120mm Rockwool Rainscreen Duo insulation
- Breather membrane
- 50mm – galvanised steel framing
- 80mm – profiled terracotta panels

NOTES

Site Boundary

Bay Study Location

30/05/24 Planning Revision B

28/05/24 Planning

PLANNING

rev	date	check	comments
<div><div>DSDHA</div><div>357 Kennington Lane London SE11 5QY</div><div>T 020 7703 3555</div><div>F 020 7703 3890</div><div>E info@dsdha.co.uk</div><div>W www.dsdha.co.uk</div></div>			
project			
100 Chalk Farm Road			
drawing title			
PBSA East Drum Bay Study Detail			
drawn	size	date	scale
F1	A1	28/05/24	Varies
drawing number			revision
356_P50.005			B
REPORT DISCREPANCIES DO NOT SCALE FROM THIS DRAWING COPYRIGHT DSDHA		USE LATEST REVISION CHECK DIMENSIONS ON SITE	