



Rev	Description	Date	By
A	Proposed low window deleted	13/05/2024	KWD

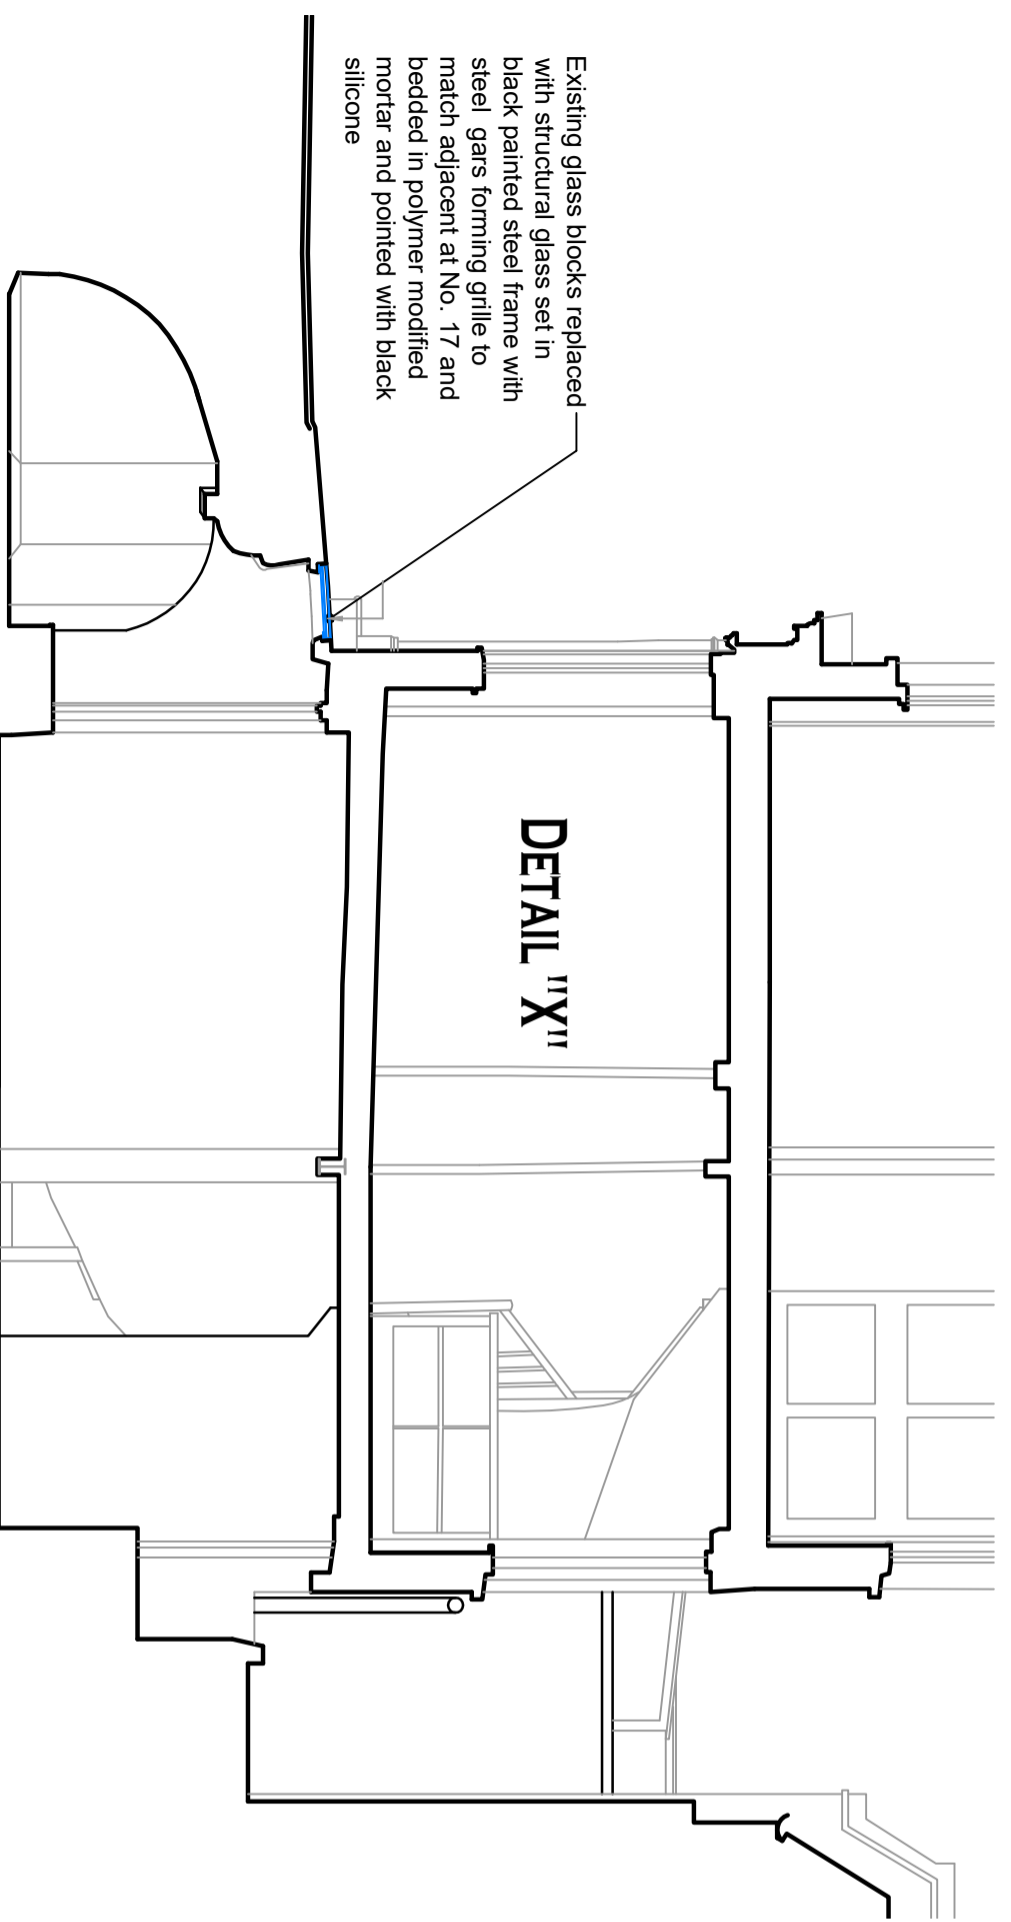

**SECTION A-A - AS PROPOSED**

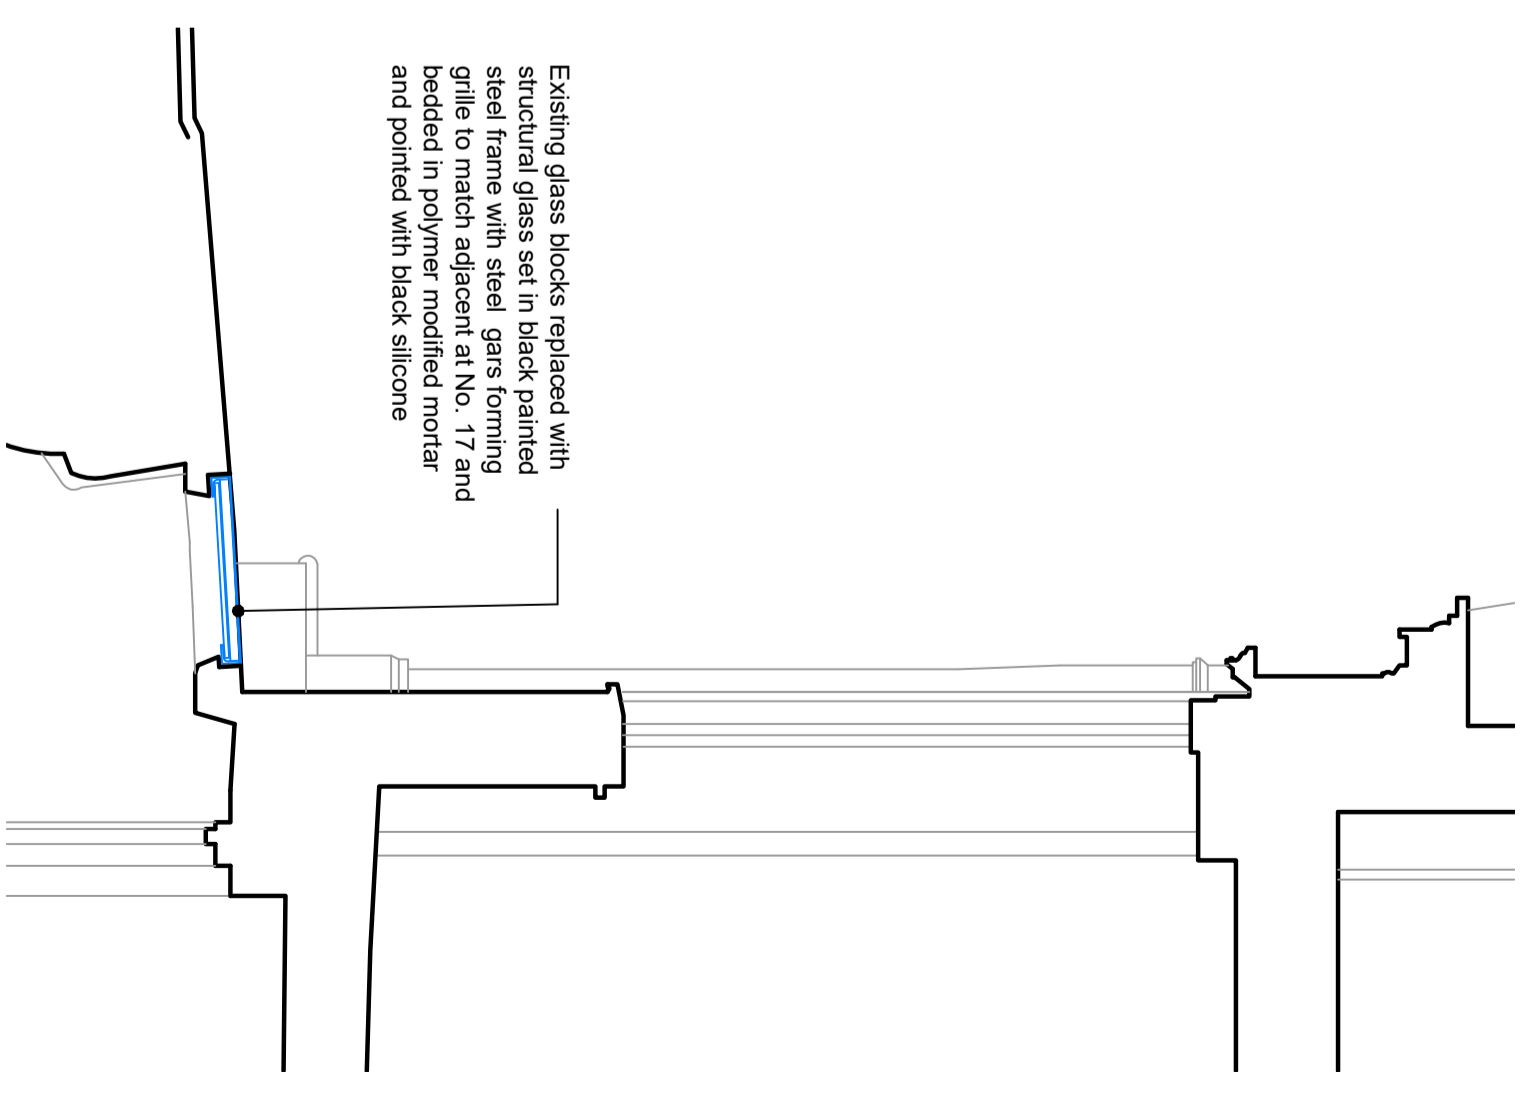

**DETAIL 'X'' (1:20)**

**15 COLVILLE PLACE, LONDON**  
 Proposed Alterations to Ground Floor Window and Pavement Light

Section A-A - As Proposed

DATE	SCALE	DRAWN	SHEET	STATUS	REV
22 June 2023	1:50 & 1:20	K Durcan	A3	Planning	A

**Mr Eric Balkhi**



2 Glen Royal, Glenburn Road, Rathesay, SLIE OF BUTE, PA20 9JP  
 Mobile: 07311 266105  
 e-mail: kerduncanth@gmail.com

