
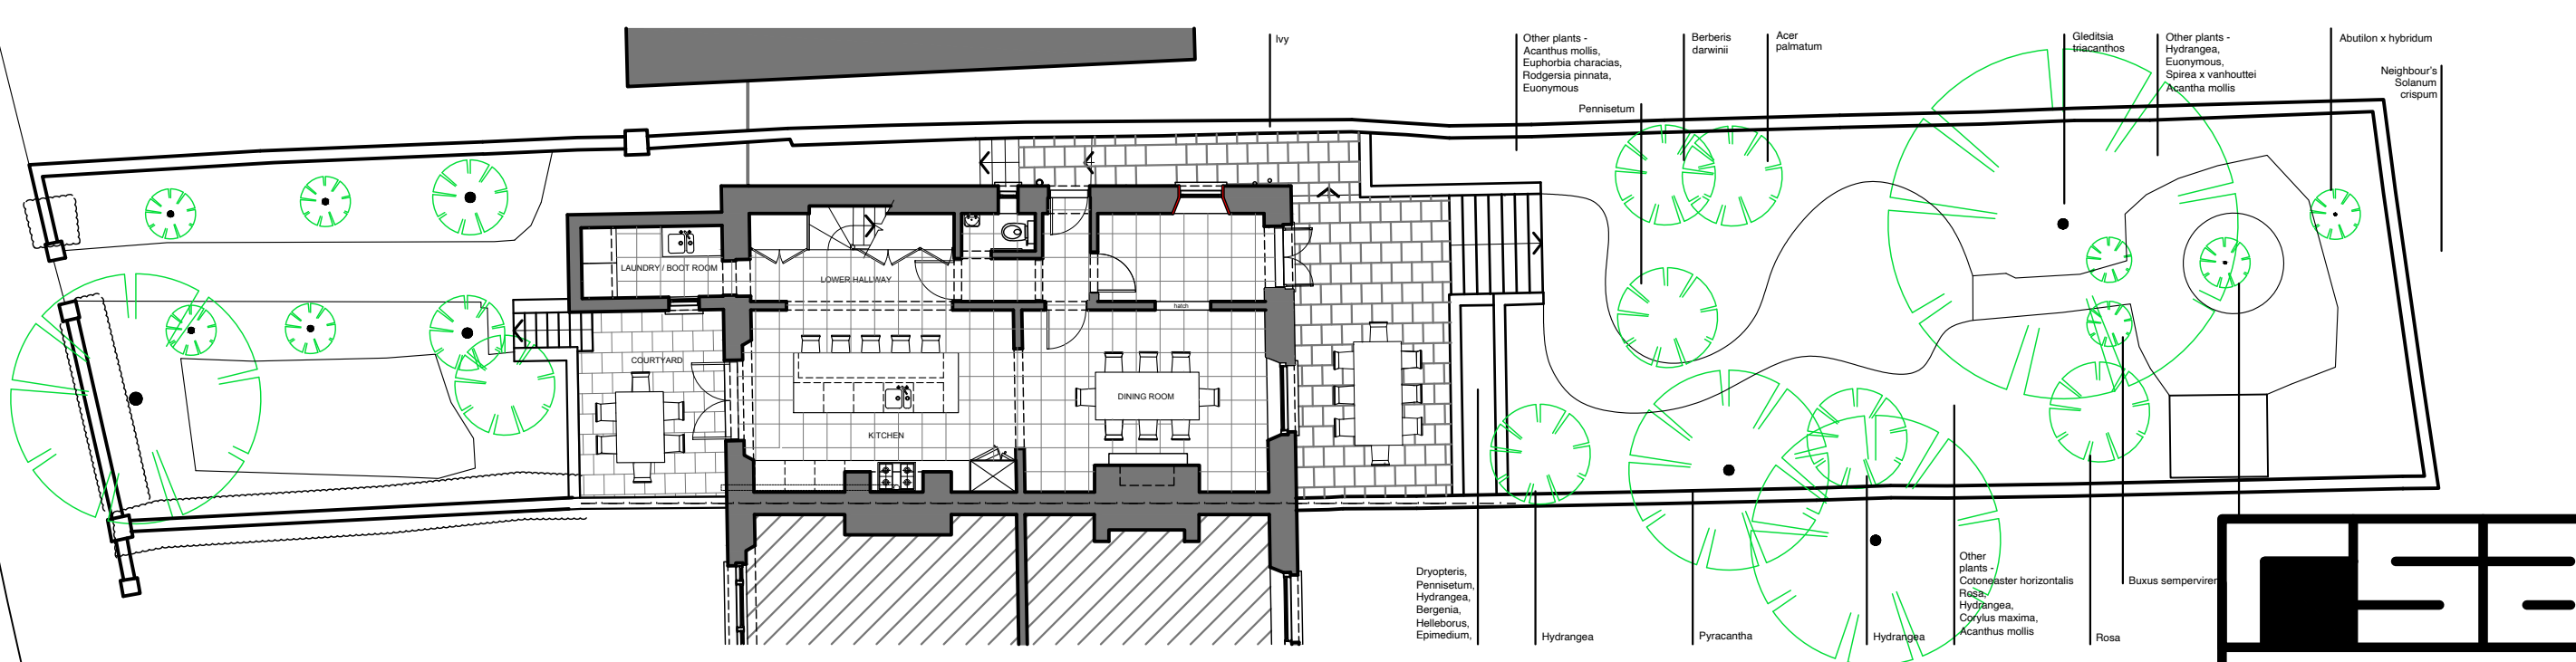
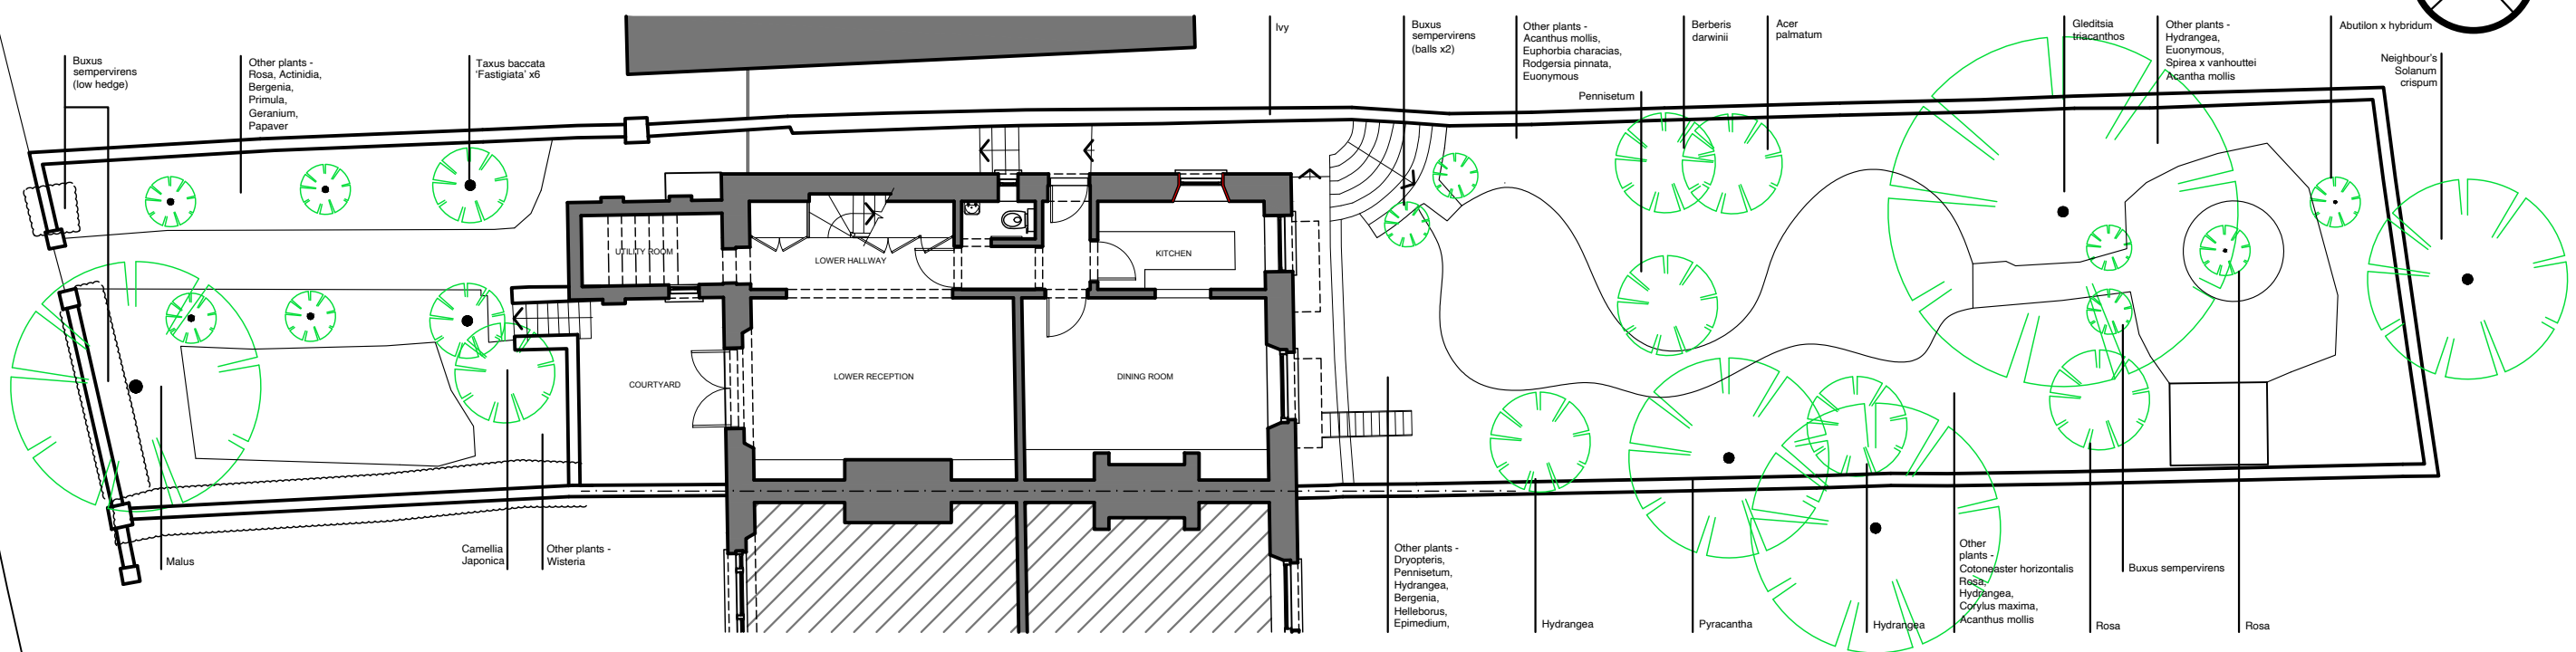


0m 2m 4m 6m 8m 10m

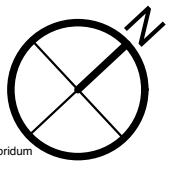

21 Coleherne Road London SW10 9BS	
020 7734 6000 079 7734 6000 scott@srgill.com	
CLIENT :	Kahner Williams
PROJECT :	Eton Villas
SCALE :	1:100 at A3
DRAWING :	Garden Survey Plan
ISSUE :	10th May 2024
NUMBER :	ETN 701

18 Eton Villas, London NW3 4SG

Existing & Proposed Garden Plans