


NOTE: DO NOT SCALE FROM THIS DRAWING

THIS DRAWING REQUIRES:
 • ALL DIMENSIONS TO BE VERIFIED ON SITE
 • APPROVAL BY CLIENT, LANDLORD, BUILDING CONTROL & FIRE OFFICER

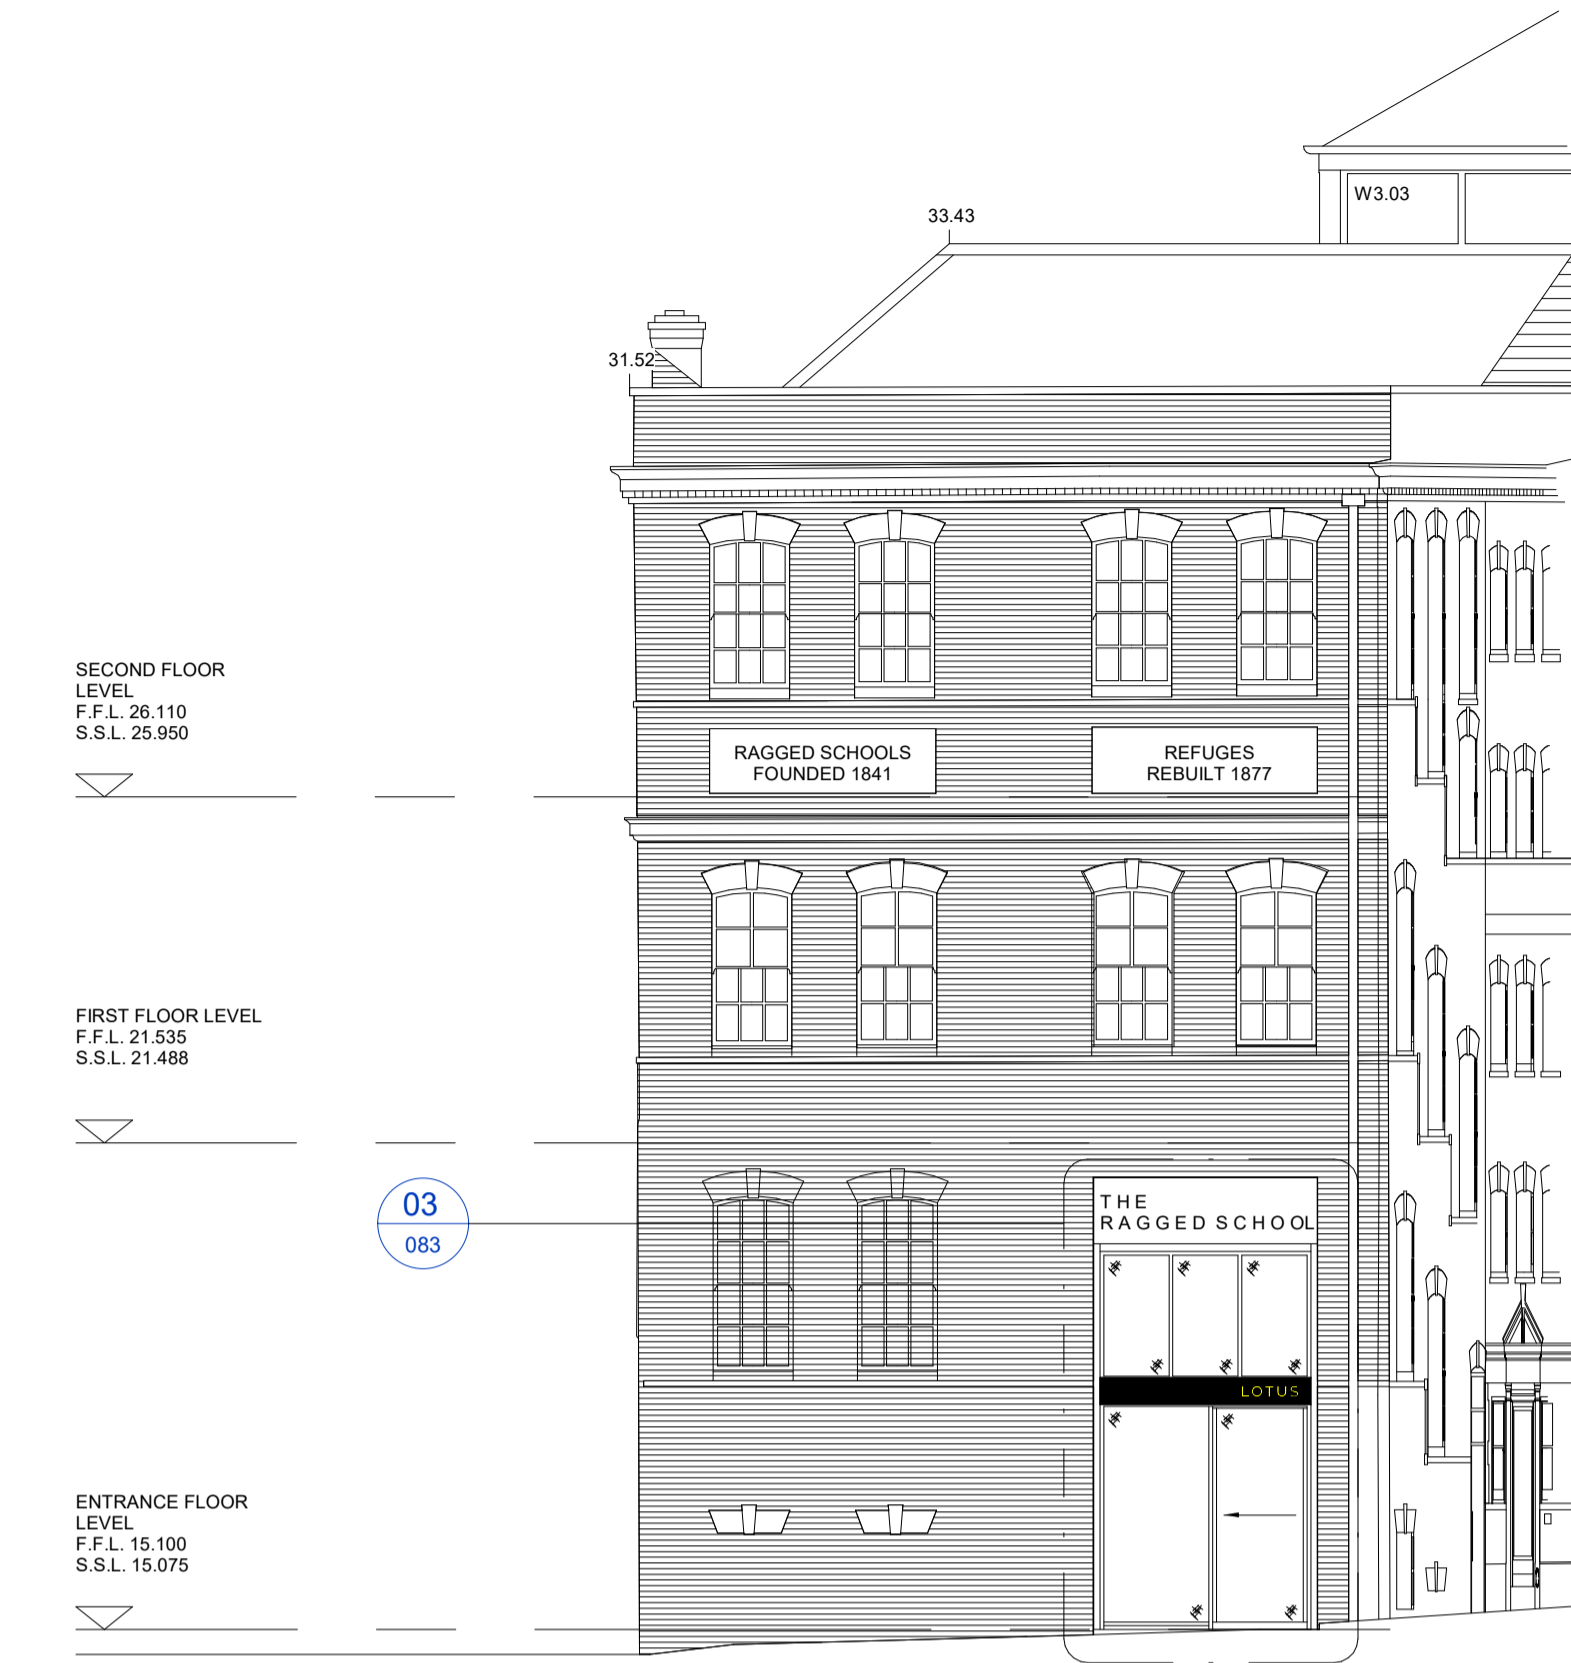


SECOND FLOOR LEVEL
 F.F.L. 23.110
 S.S.L. 25.950

FIRST FLOOR LEVEL
 F.F.L. 21.535
 S.S.L. 21.488

ENTRANCE FLOOR LEVEL
 F.F.L. 15.100
 S.S.L. 15.075

01 Proposed External - Elevation View
 083 1 : 100

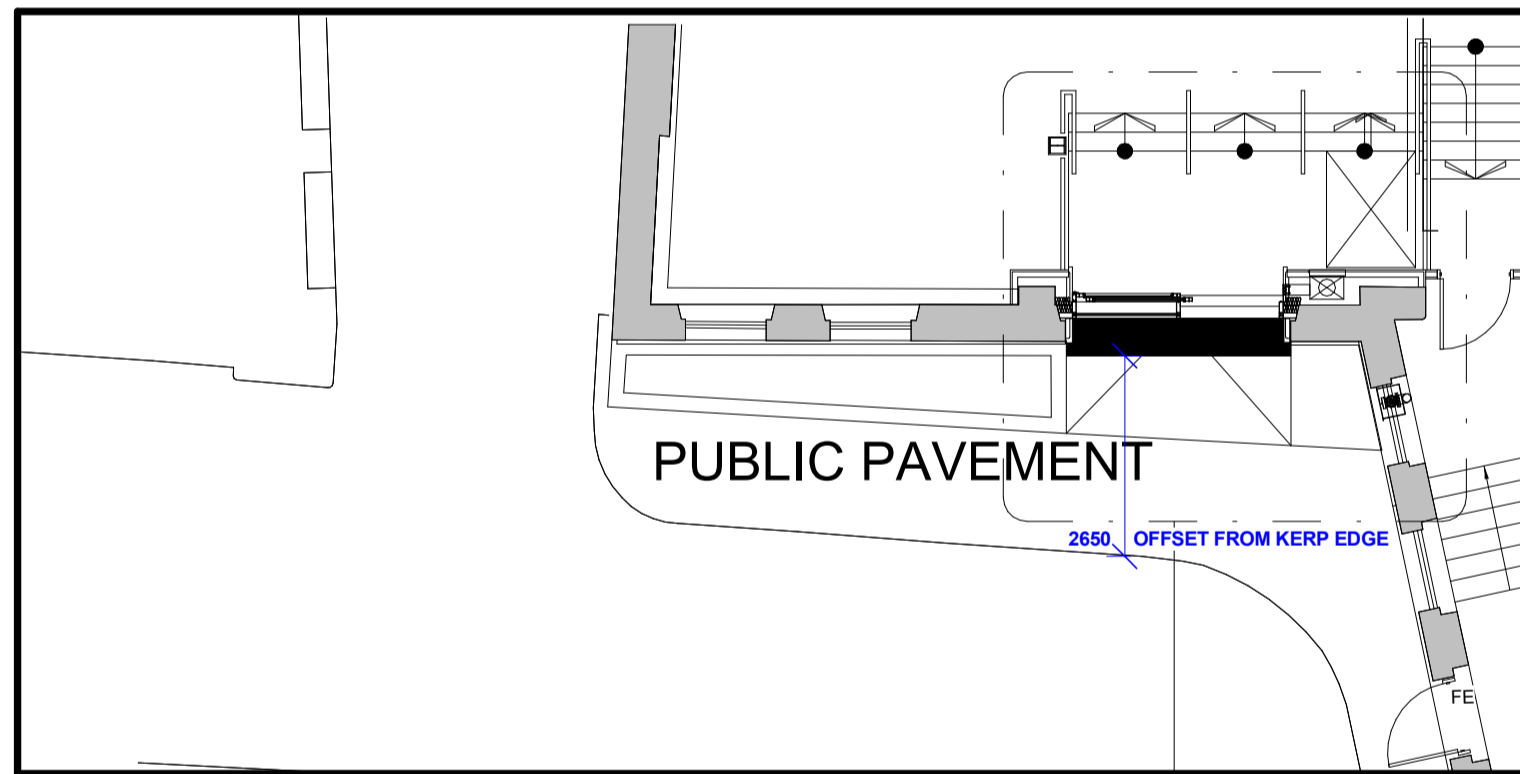


PUBLIC PAVEMENT

2650 OFFSET FROM KERB EDGE

04
 083


02 Proposed External - Plan View
 083 1 : 100

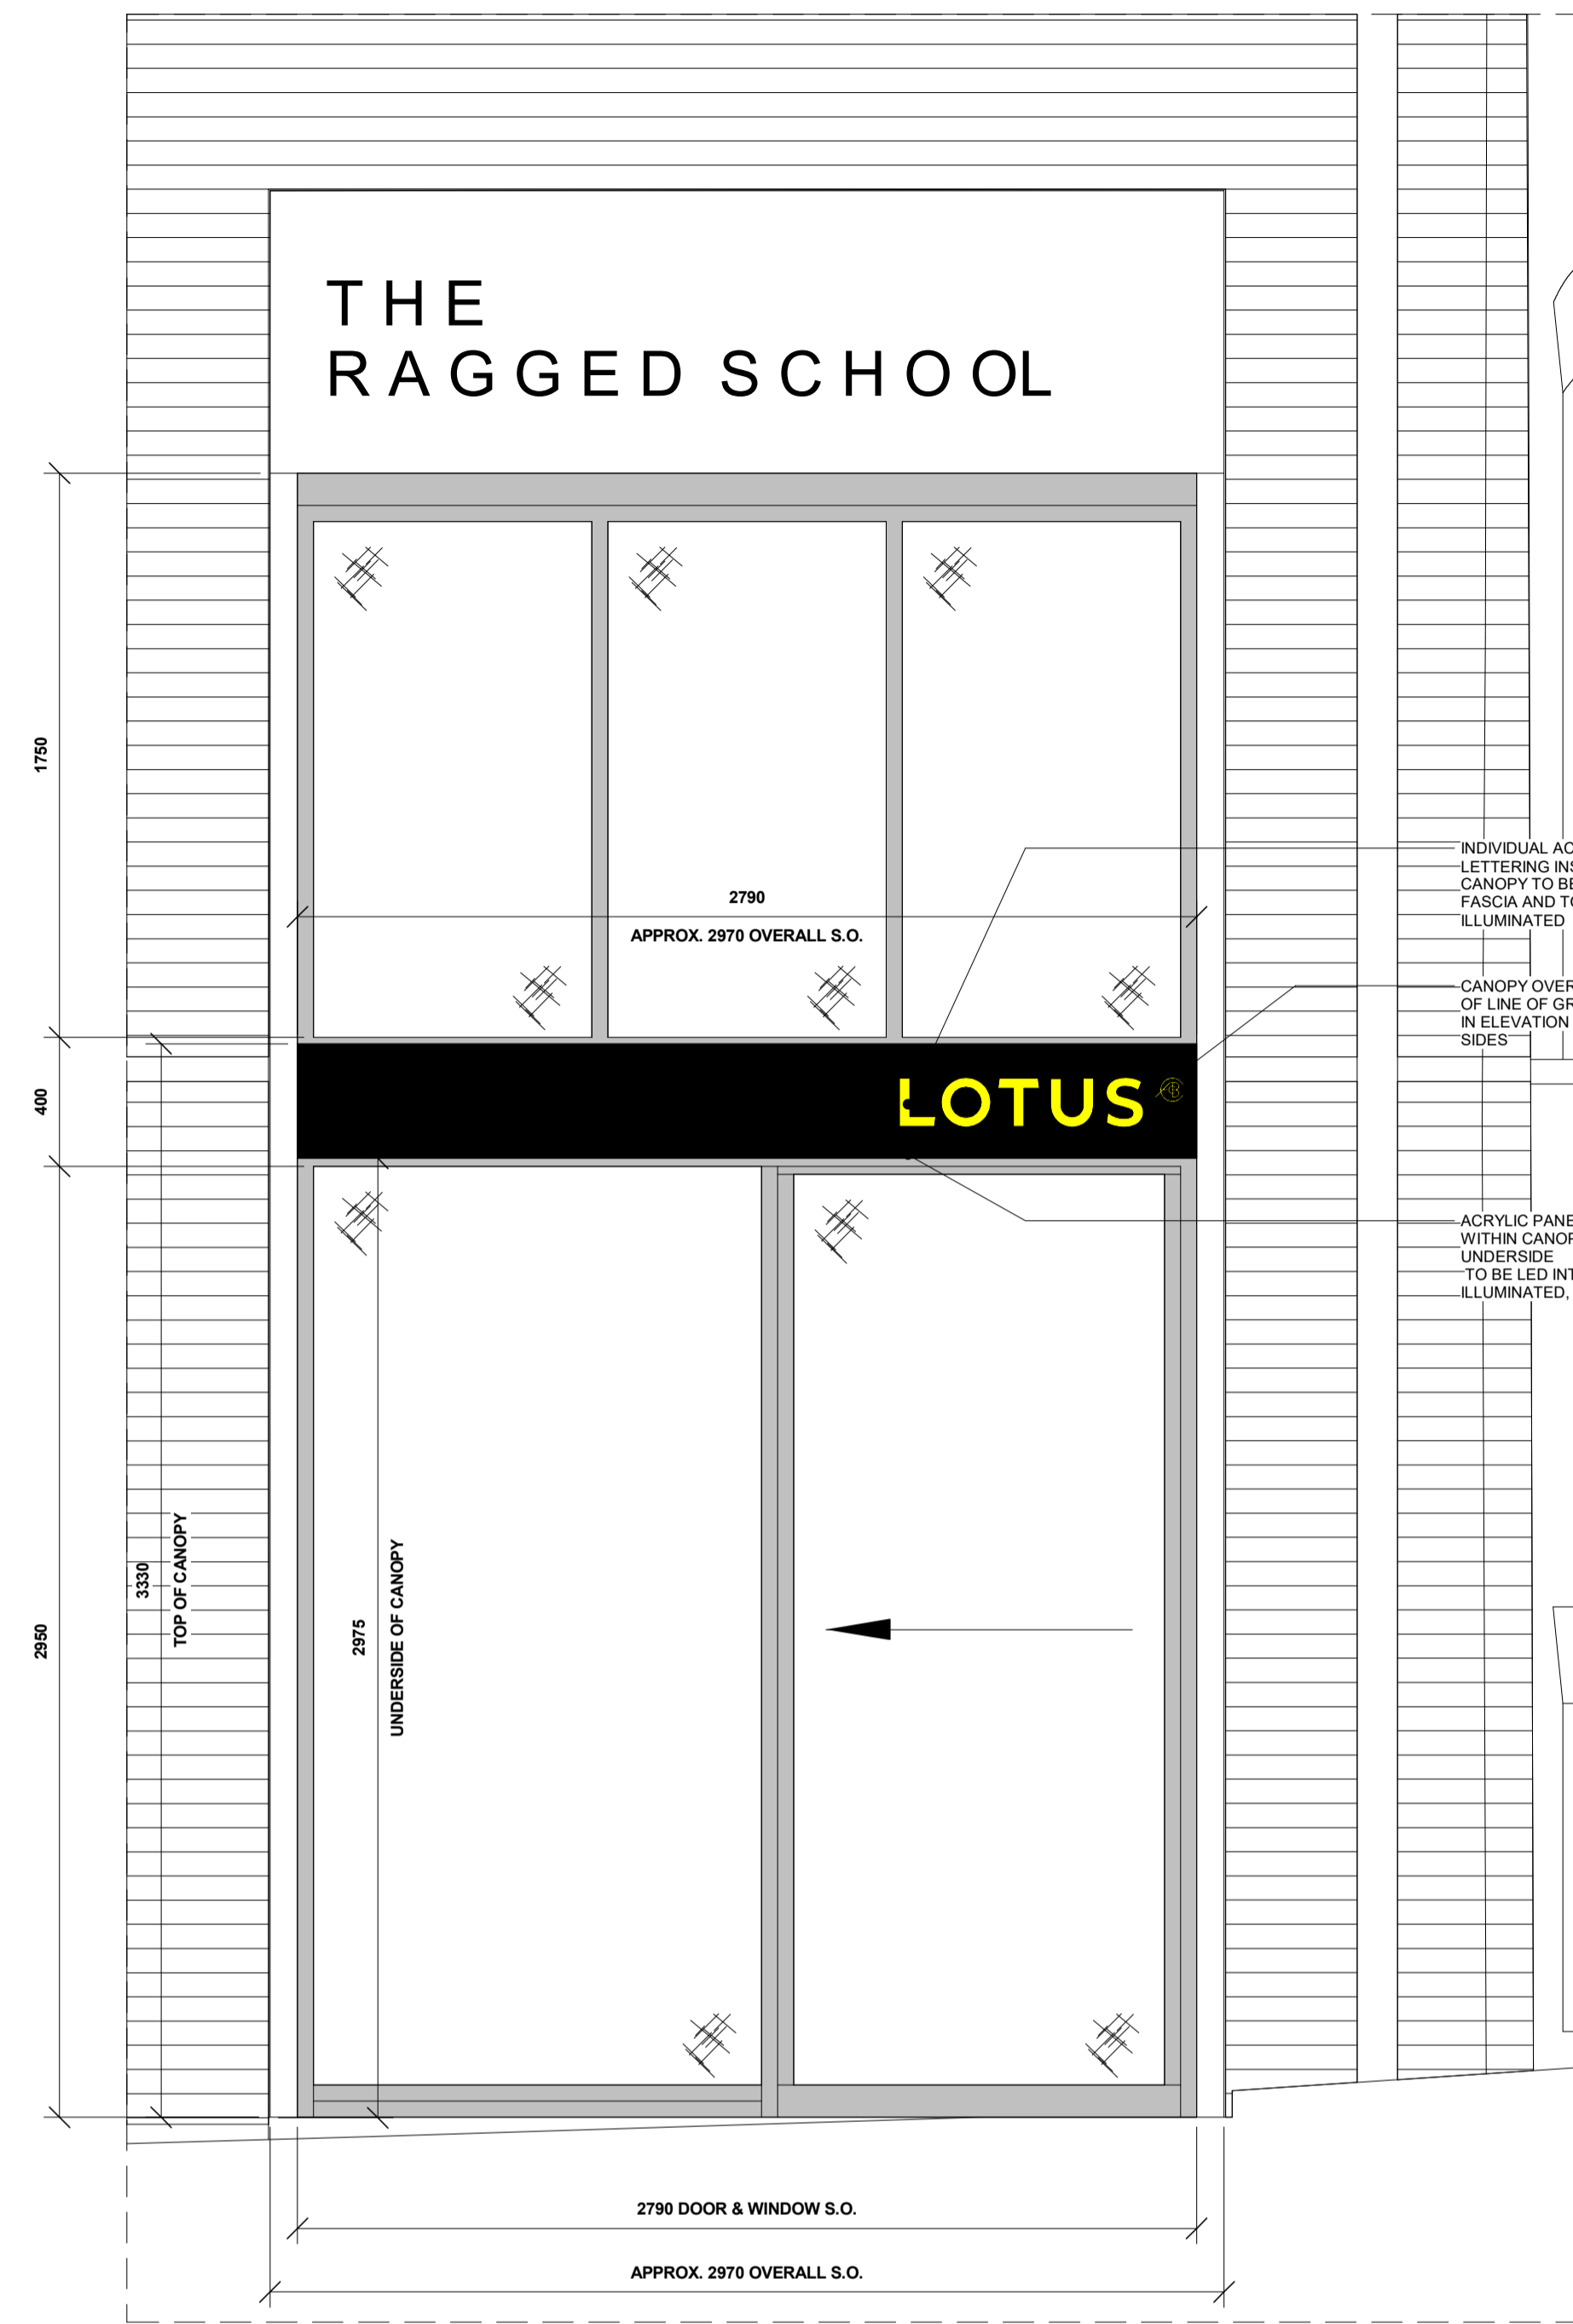


THE RAGGED SCHOOL

LOTUS

03 Proposed External - Elevation
 083 1 : 20

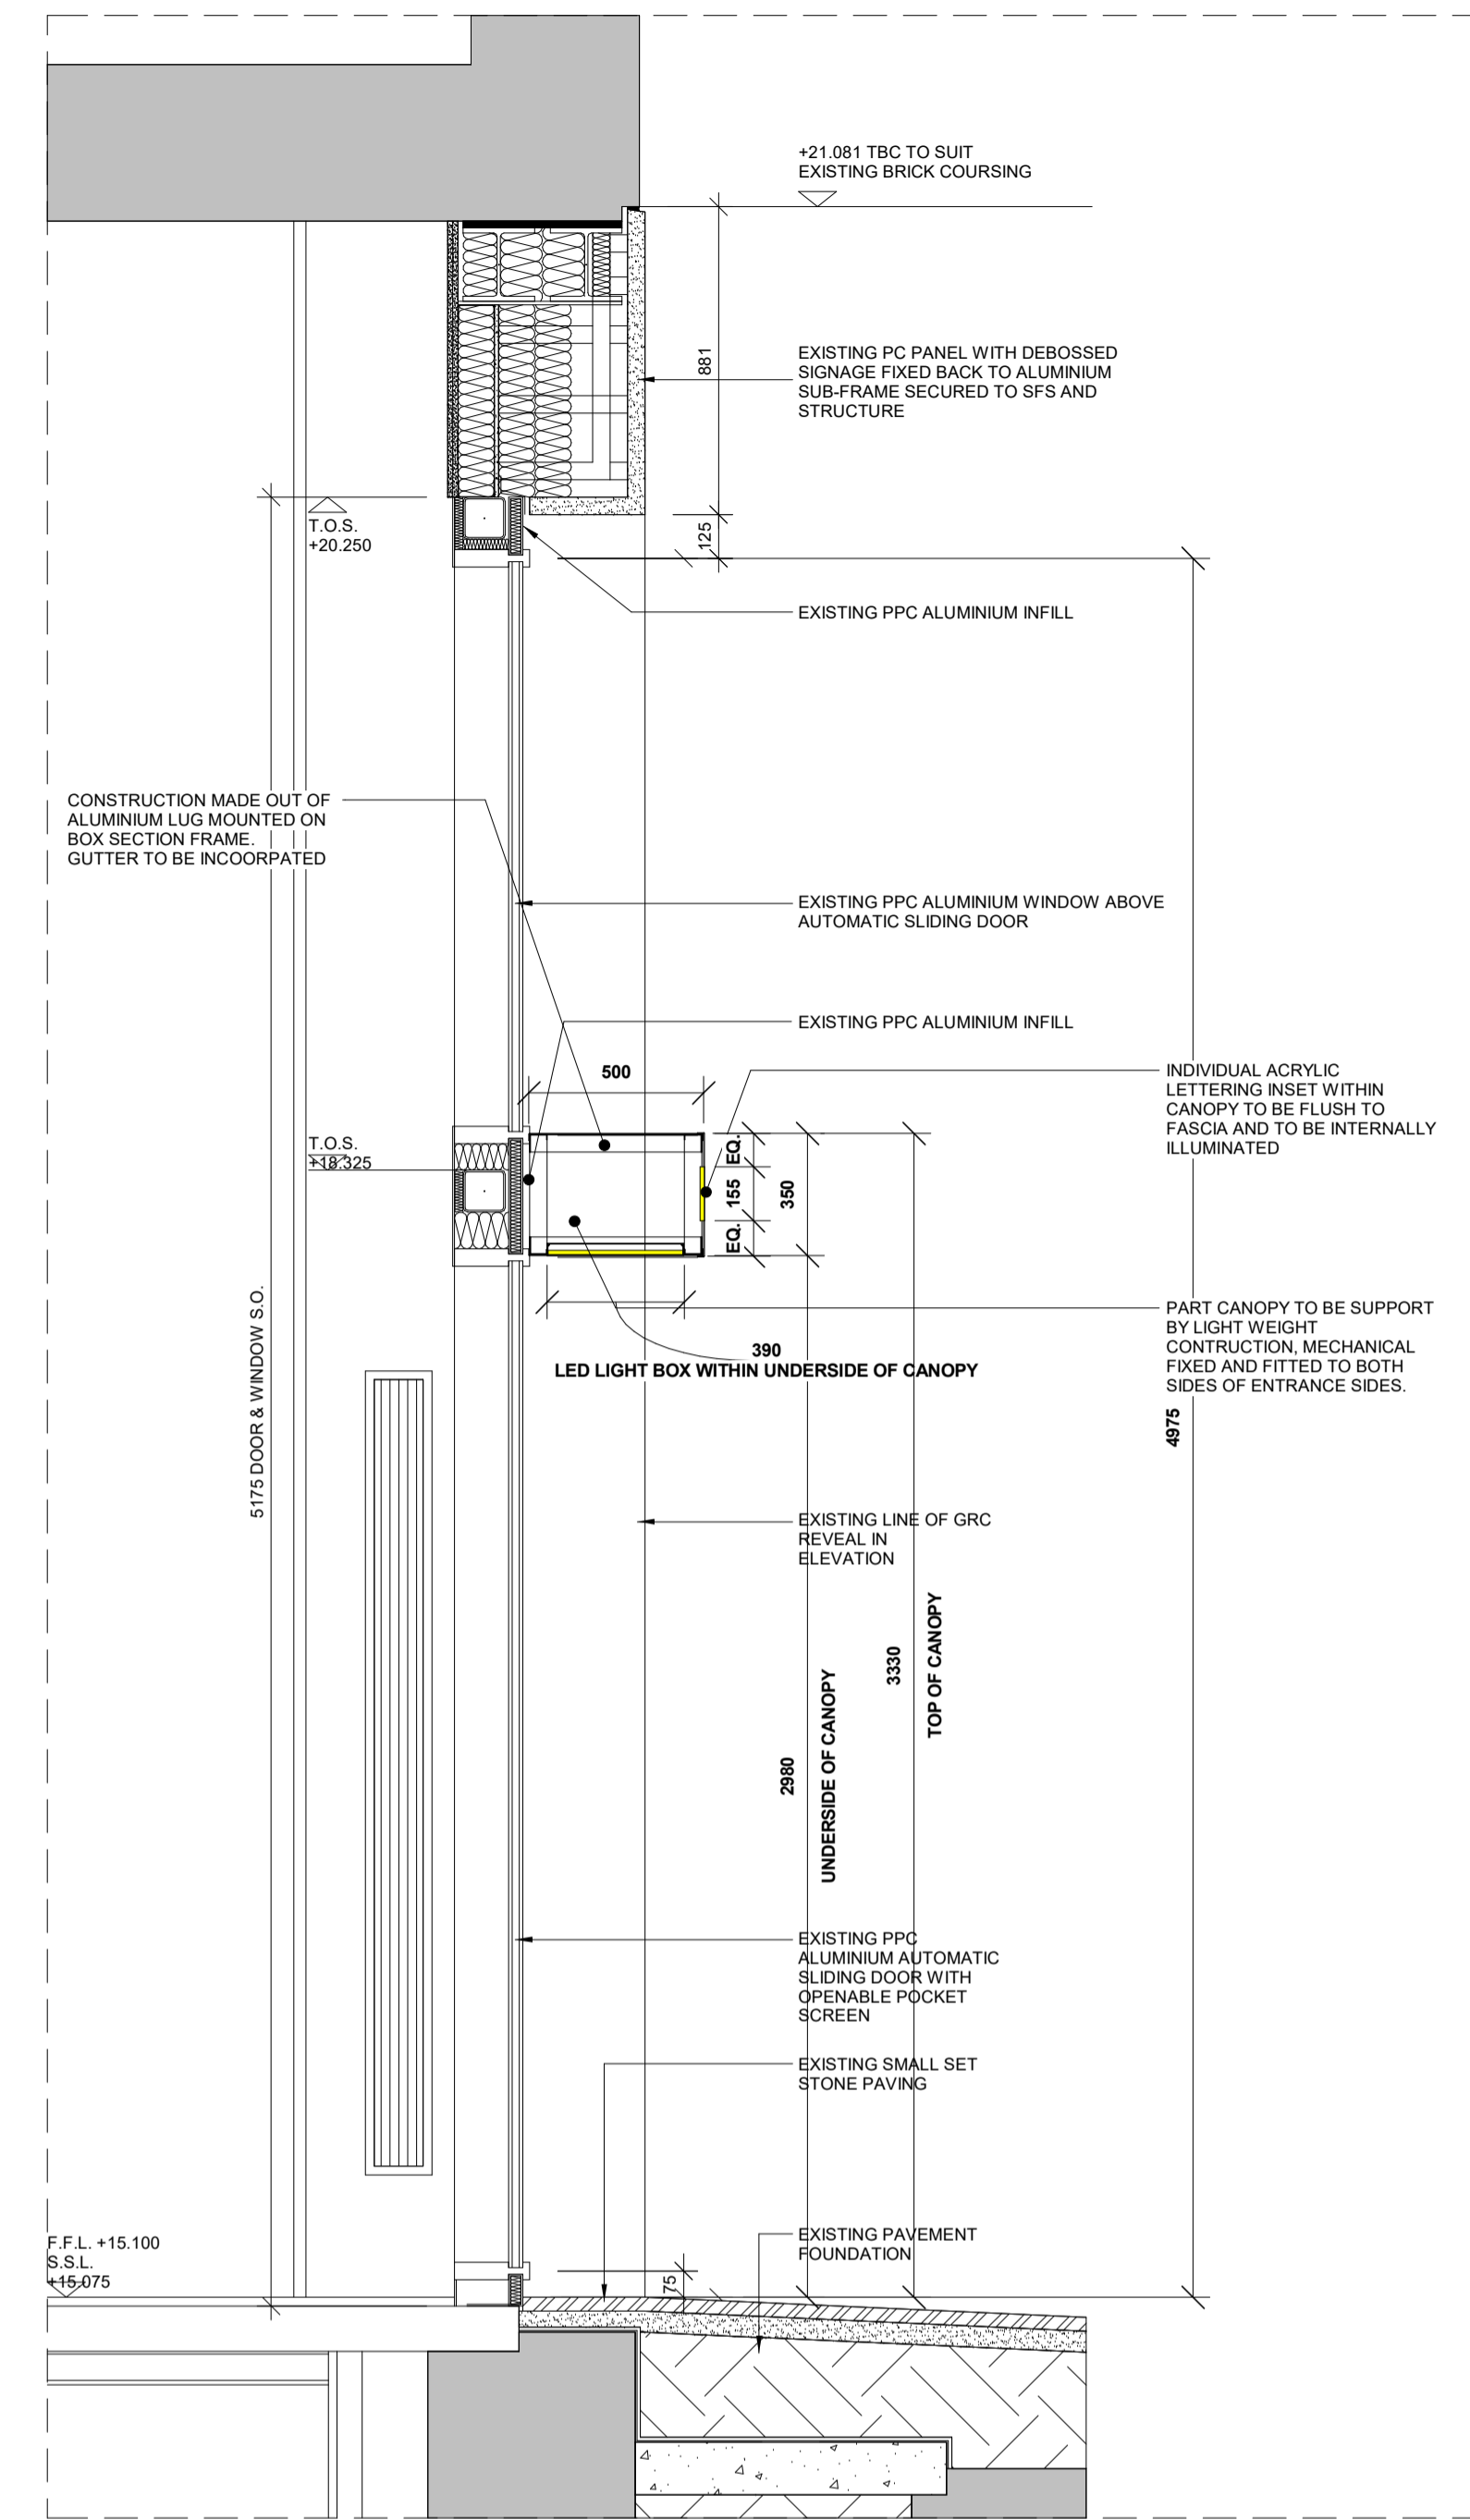

05 Proposed External - Section
 083 1 : 20

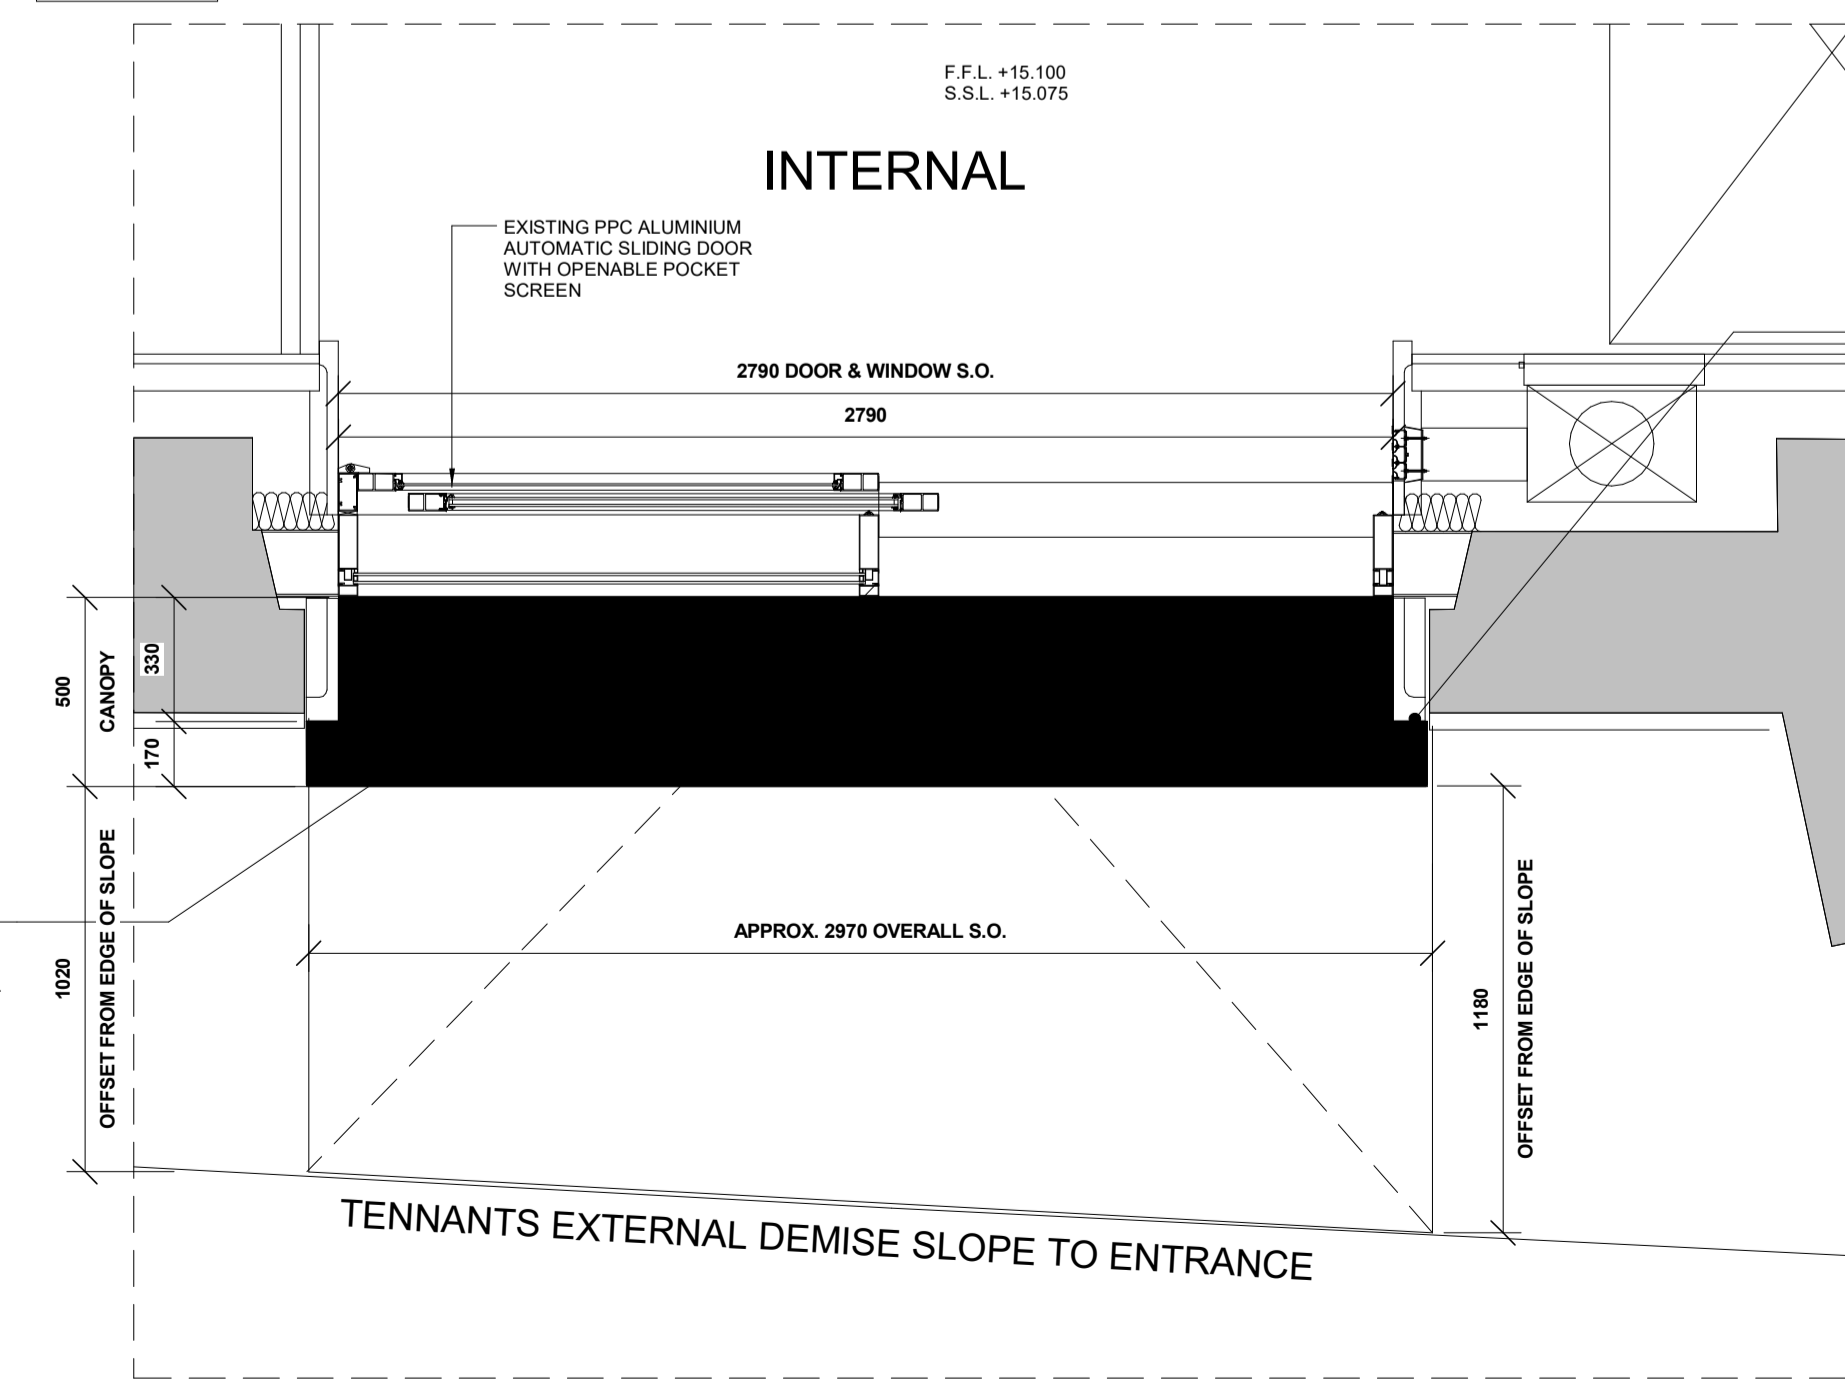

INTERNAL

2790 DOOR & WINDOW S.O.

04 Proposed External - Plan
 083 1 : 20



MATERIAL: PPC ALUMINIUM
 ACRYLIC WHITE LETTERING
FINISH: PPC BLACK
 (LOTUS) YELLOW
 INDIVIDUAL LETTERING
ILLUMINATED LUMENS: SIGNAGE ILLUMINATION LEVEL
 WILL BE 350CD/M2

B	Revised to comments	PS	05/06/24
A	First Issue - For Planning	JPF	04/08/23
ISSUE	DESCRIPTION	DRWN	DATE

MODUS:

Gordon House
 Greencoat Place
 London SW1P 1PH

T: +44 20 7828 9009
 info@modusgroup.com
 www.modusgroup.com

CLIENT:
 LOTUS

SITE ADDRESS:
 VINE HILL, EC1

PROJECT No.	FLOOR	REV.
70041	01	B
SCALE:	DRAWN BY:	DATE:
As indicated@A1	PS	05/06/24

FOR PLANNING

DRAWING TITLE
 Proposed Entrance Plans & Elevations

SHEET NUMBER
 I- PL- 083- 01

