


© 2024 Johanna Molineus Architects Ltd

Do not scale dimensions from drawing. Check all dimensions on site prior to commencement of work. Do not copy or use this drawing without written consent. Issue or publication does not convey or imply grant of licence. If the drawing exceeds the quantities in any way the architects are to be informed before work is commenced. Drawing to be read in conjunction with structural engineer's drawings and specification.

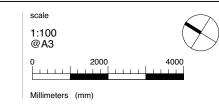

drawn / checked by SM/PB

Floorplans

May 2024 revision

E1


date

19 Bedford Square, London WC1B 3HH

The Bedford Estates


Existing & Proposed Floorplans Lower Ground Floor

drawing no. 314.19 200

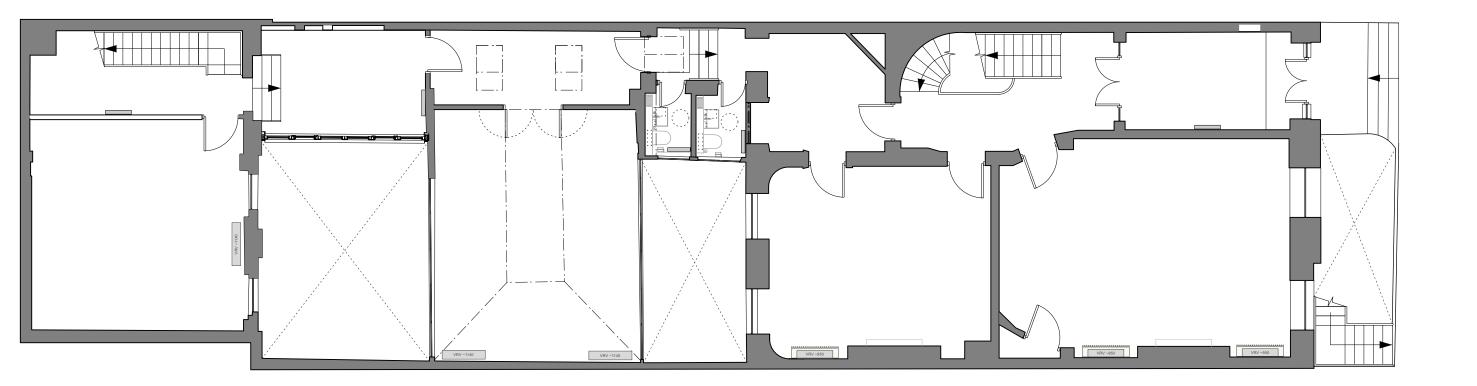

© 2024 Johanna Molineus Architects Ltd

Do not scale dimensions from drawing.
Check all dimensions on site prior to commencement of work.
Do not copy or use this drawing without written consent.
Issue or publication does not convey or imply grant of licence.
If the drawing oscodes the quantities in any way the architects are to be informed before work is commenced.
Drawing to be read in conjunction with structural engineer's drawings and specification.

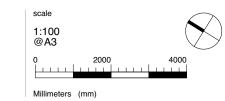

drawn / checked by SM/PB

Floorplans

May 2024


E1


19 Bedford Square, London WC1B 3HH

The Bedford Estates

Existing & Proposed Floorplans Ground Floor drawing no.

drawing no. 314.19 201

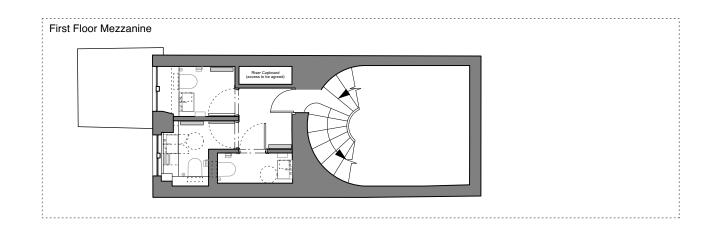


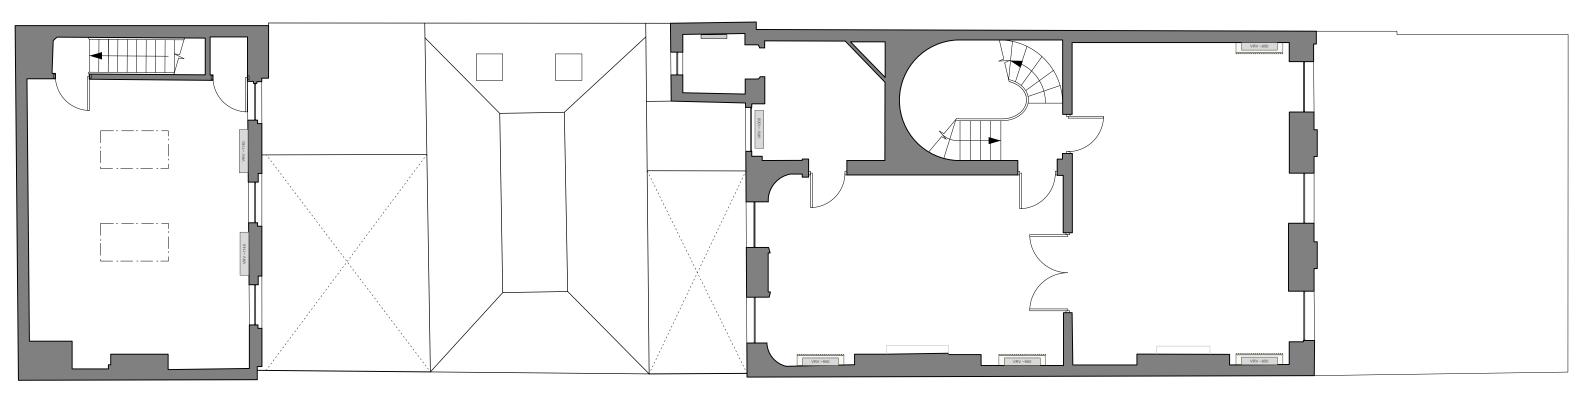

JOHANNA MOLINEUS ARCHITECTS

22 GREAT CHAPEL STREET LONDON W1F 8FR 0207 734 8320 info@johannamolineus.com © 2024 Johanna Molineus Architects Ltd

Do not scale dimensions from drawing.
Check all dimensions on alle prior to commencement of work.
Do not copy or use this drawing without written consent.
Issue or publication does not convey or imply grant of licence.
If the drawing exceeds the quantities in any way the architects are to be informed before work is commenced.

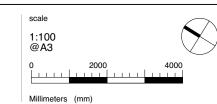

drawn / checked by SM/PB

Floorplans

May 2024


E1

19 Bedford Square, London WC1B 3HH

drawing title
Existing & Proposed Floorplans
First Floor & Mezzanine


client drawing no.

The Bedford Estates 314.19 202

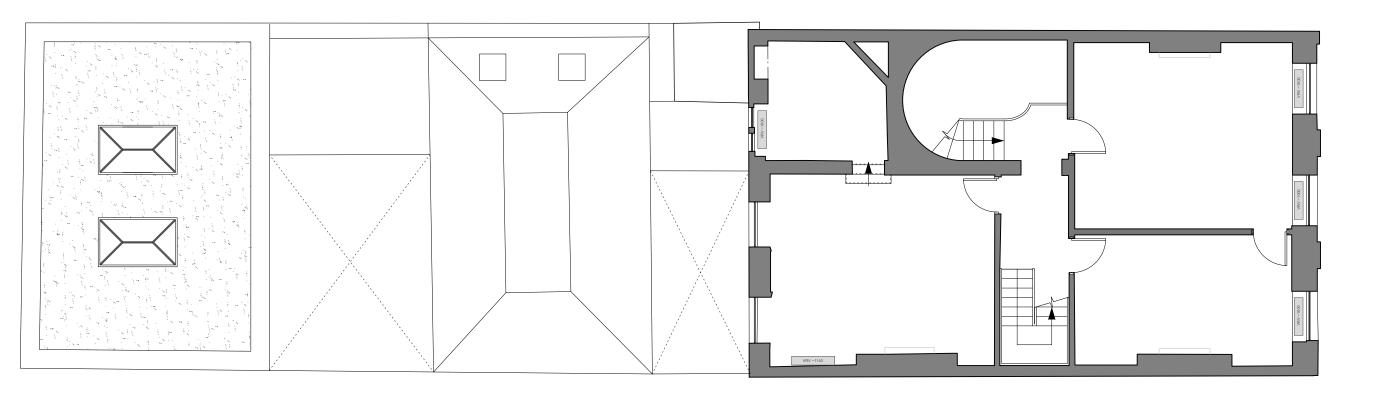

© 2024 Johanna Molineus Architects Ltd

Do not scale dimensions from drawing. Check all dimensions on site prior to commencement of work. Do not copy or use this drawing without written consent. Issue or publication does not convey or imply grant of licence. If the drawing exceeds the quantities in any way the architects are to be informed before work is commenced. Drawing to be read in conjunction with structural engineer's drawings and specification.

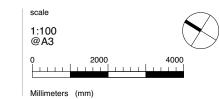

drawn / checked by SM/PB

Floorplans

date May 2024

E1


19 Bedford Square, London WC1B 3HH

The Bedford Estates

drawing no.

drawing title Existing & Proposed Floorplans Second Floor

314.19 203

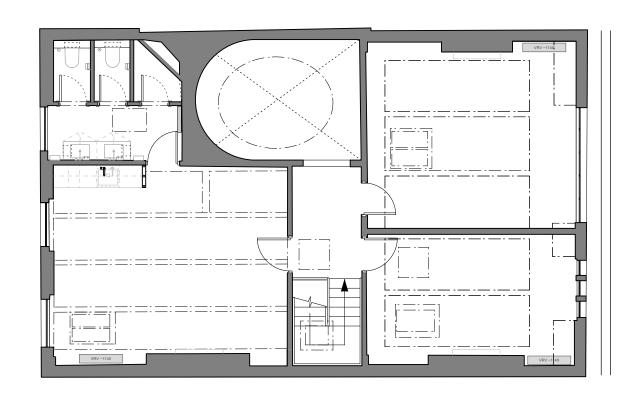


JOHANNA MOLINEUS ARCHITECTS

22 GREAT CHAPEL STREET LONDON W1F 8FR 0207 734 8320 info@johannamolineus.com

© 2024 Johanna Molineus Architects Ltd

Do not copy or use this drawing without written consent. Issue or publication does not convey or imply grant of licence. If the drawing exceeds the quantities in any way the architects are to be informed before work is commenced. Drawing to be read in conjunction with structural engineer's drawings and specification.

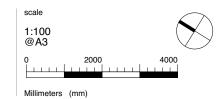

drawn / checked by date SM/PB

Floorplans

May 2024


E1

19 Bedford Square, London WC1B 3HH

The Bedford Estates

Existing & Proposed Floorplans Third Floor

drawing no. 314.19 204

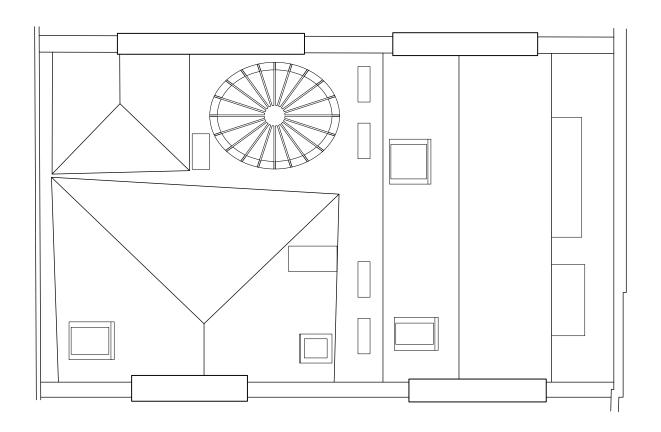

© 2024 Johanna Molineus Architects Ltd

Do not scale dimensions from drawing.


Check all dimensions on site prior to commencement of work.

Do not copy or use this drawing without written consent.

Issue or publication does not convey or imply grant of licence.

If the drawing exceeds the quantilities in any way the architects are to be informed before work is commenced.

Drawing to be read in conjunction with structural engineer's drawings and specification.

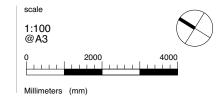

drawn / checked by SM/PB

Floorplans

May 2024

E1

19 Bedford Square, London WC1B 3HH

The Bedford Estates

, London Existing & Proposed Floorplans Roof

drawing no. 314.19 205