

1 Swiss Cottage - Changing Place Proposed Layout
Scale 1:30

Drainage & water service connections
to WC & WB to be run across into
existing adjacent Male toilets

QUOTE ACCEPTANCE

Please tick **one** box to indicate stage of approval.


- ☐ Category A - Approved with no comments.
☐ Category B - Approved with minor comments.
☐ Category C - Rejected.

Any comments from the client to be issued back
to Innova as part of the standard approval
process, via an email or PDF markup.

Client signature :

Date :


Retain HW skirting to
room perimeter

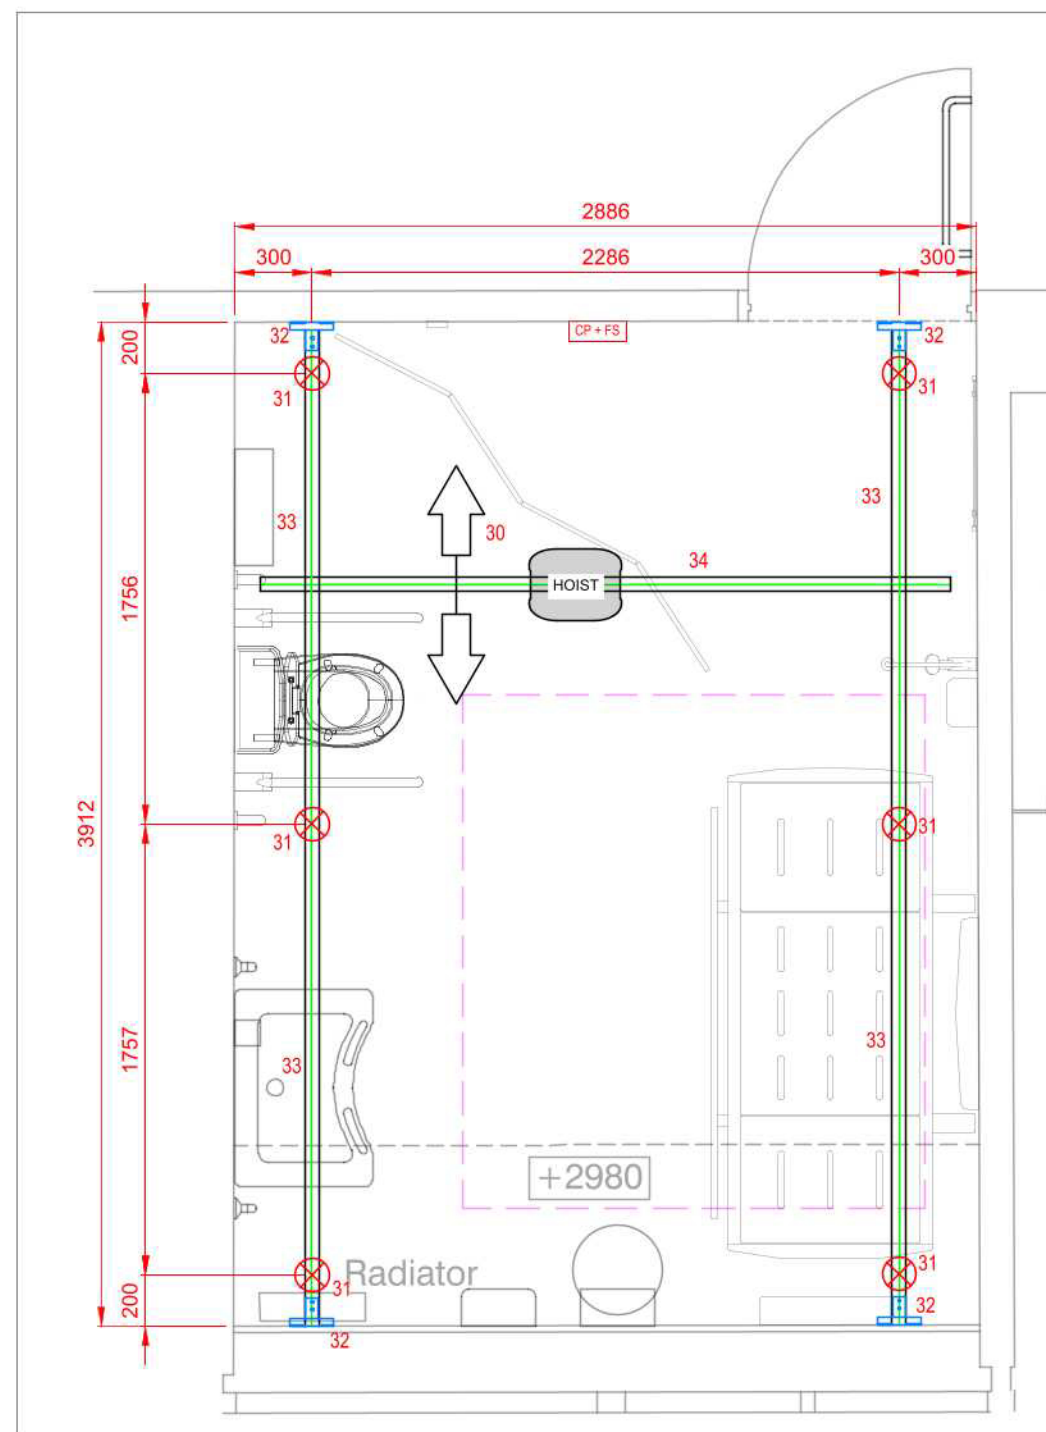

2 Swiss Cottage - Proposed Hoist Layout
Scale 1:30

DO NOT SCALE FROM THIS DRAWING

© copyright: all rights reserved. This drawing must not be reproduced
or be scaled.

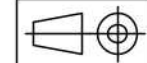

PLEASE NOTE :
All dimensions are in millimetres unless stated otherwise
All drawings in 1st Angle Projection unless stated otherwise

KEY

#	Item	Supplied by
1	Matrix medium height adjustable wash basin with overflow.	Innova
2	Wall-mounted wide paper roll dispenser	Innova
3	950 high shelf for Colostomy Bags	Innova
4	Mobile privacy screen	Innova
5	Large sanitary disposal Unit	Innova
6	Hand Towel Dispenser	Innova
7	Wall mounted changing bench 3000	Innova
8	Full Height Mirror	Innova
9	Hand Dryer	Innova
10	Soap dispenser	Innova
11	Coat Hooks	Innova
12	Peninsular Toilet	Innova
13	Horizontal grab rail	Innova
14	Alarm reset button	Others
15	Vertical grab rail	Innova
16	Drop down grab rail	Innova
17	Drop down grab rail w/ toilet roll holder	Innova
18	Alarm pull cord	Others
19	General waste bin	Innova
20	Thermostatic Electric Shower	Innova

#	Item	Supplied by
30	AirRise 200kg hoist unit	Innova
31	Ceiling fixing	Innova
32	Wall bracket	Innova
33	AirGlide 360 - 65mm parallel rail	Innova
34	AirGlide 360 - 65mm traverse rail	Innova
35	Charging point (by Innova) & fuse spur (by others)	-

REV	DATE	DESCRIPTION OF REVISION	DRAWN	CHECK
1	08.01.23	DOOR SWING & PRIVACY SCREEN AMENDED	AC	FN
0	12.10.23	TENDER ISSUE	AC	FN



CLIENT IAN FLOCKHART

PROJECT TITLE FRANKHAM

DRAWING TITLE SWISS COTTAGE
PROPOSED CHANGING PLACE &
HOIST LAYOUTS

Drawn by AC	Scale 1:20 @ A3	TENDER
Date AUG '23	Drawing No 41382-TD-0003	Rev 3