




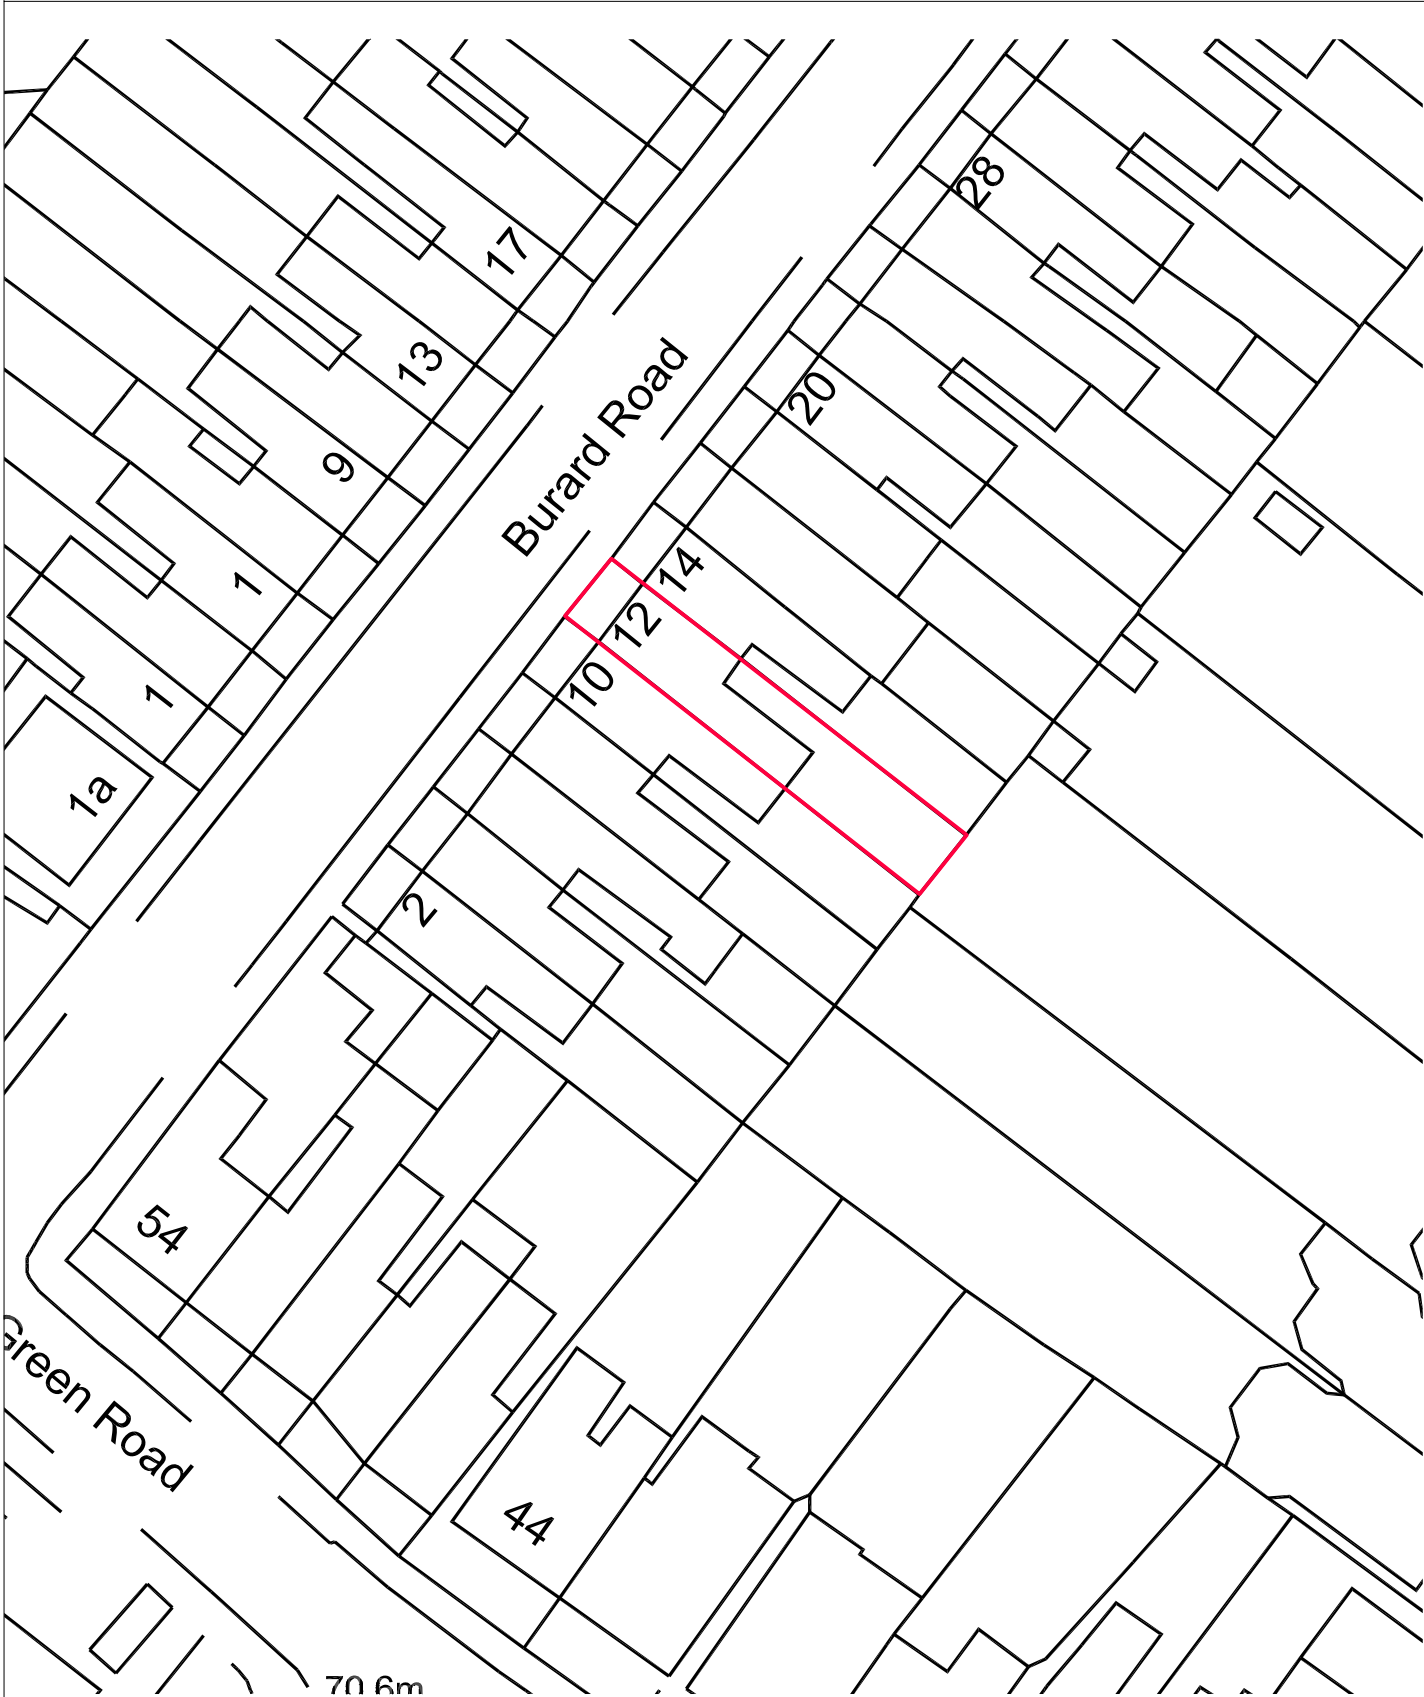


S I T E P L A N 1:500

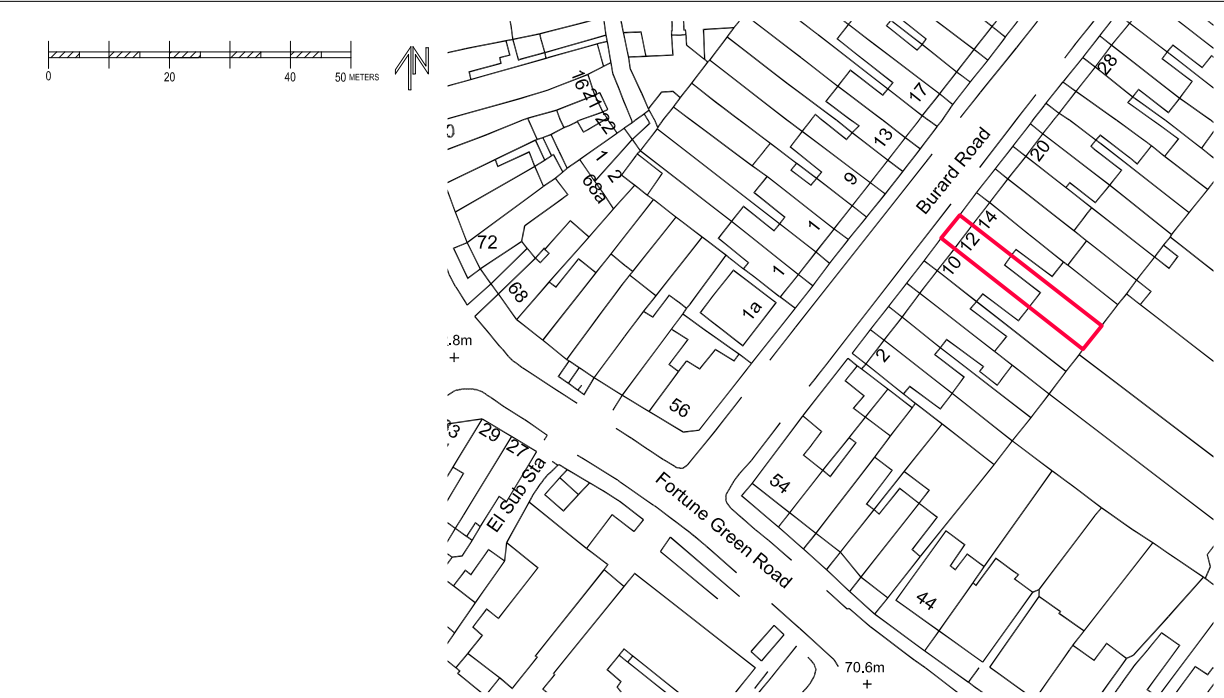

S I T E L O C A T I O N P L A N 1:1250

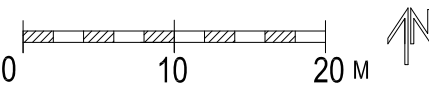

S I T E P L A N 1:200

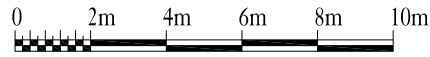

DRAWING STATUS

EX

DISCLAIMER

Drawing to be read in conjunction with all the relevant information.

All written dimensions to be checked on site before work commences. Discrepancies, where identified, must be reported to the architect immediately.

This drawing is the property of LIFE-U DESIGN and must not be reproduced or disclosed to any unauthorised person either wholly or in part without written consent.

NOTES / KEYS

0100/00/000Issued to/for

REV.	DATE	DESCRIPTION

Wlife-udesign.com

Ecarle@life-udesign.com

T+44 (0) 207 097 3898

M+44 (0) 77 66 745 415

CLIENT

-

PROJECT

12 Burrard Road,
NW6 1DB

SCALE	DATE
1:500 & 1:1250@A3	2024/05

DRAWN BY	CHECKED BY

DRAWING TITLE

EXISTING
SITE & LOCATION PLANS

DRAWING NO.	PROJECT NO.	REV.
EX01	24016	-