
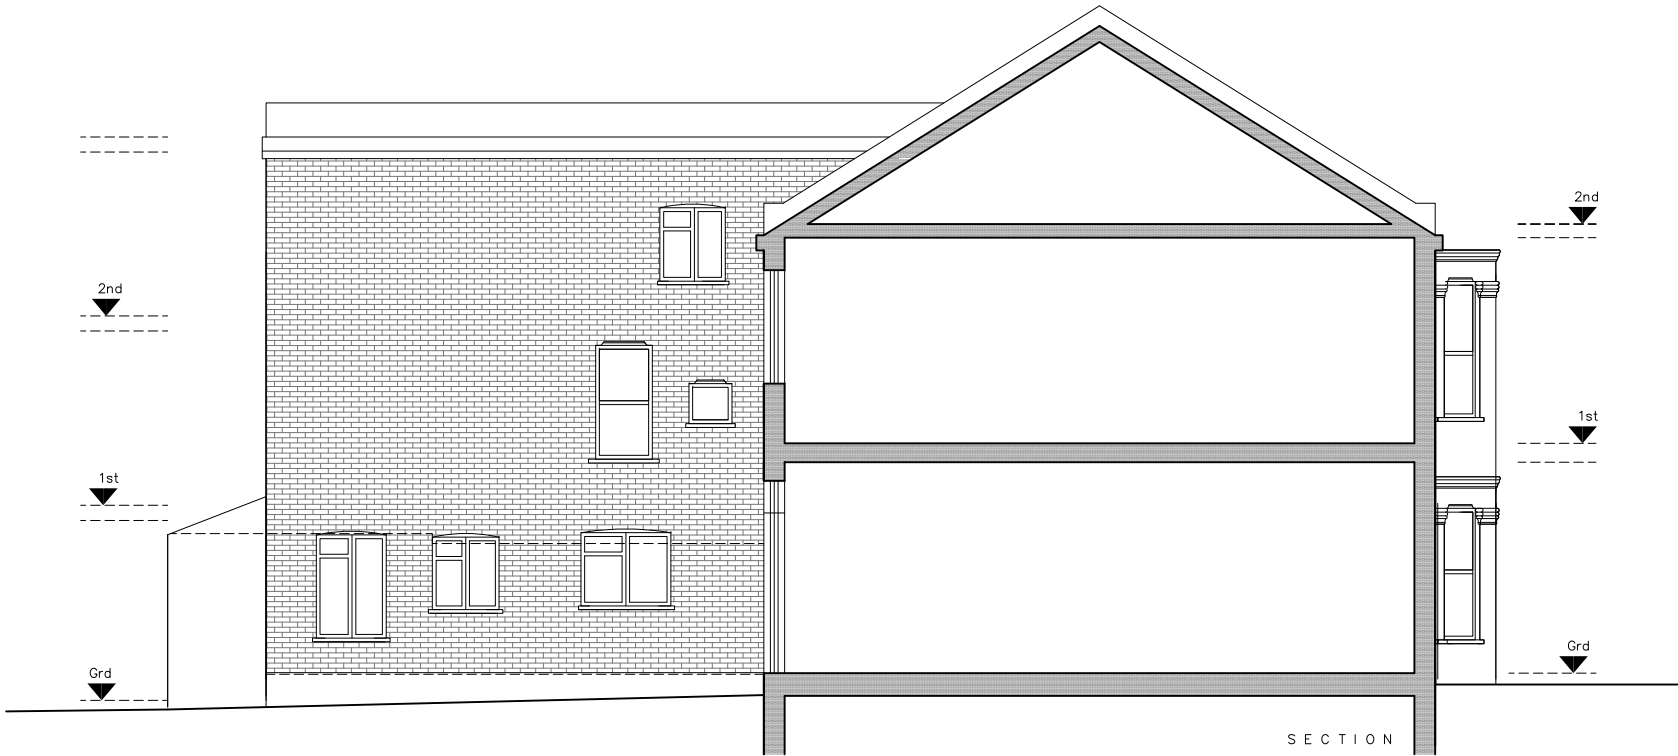


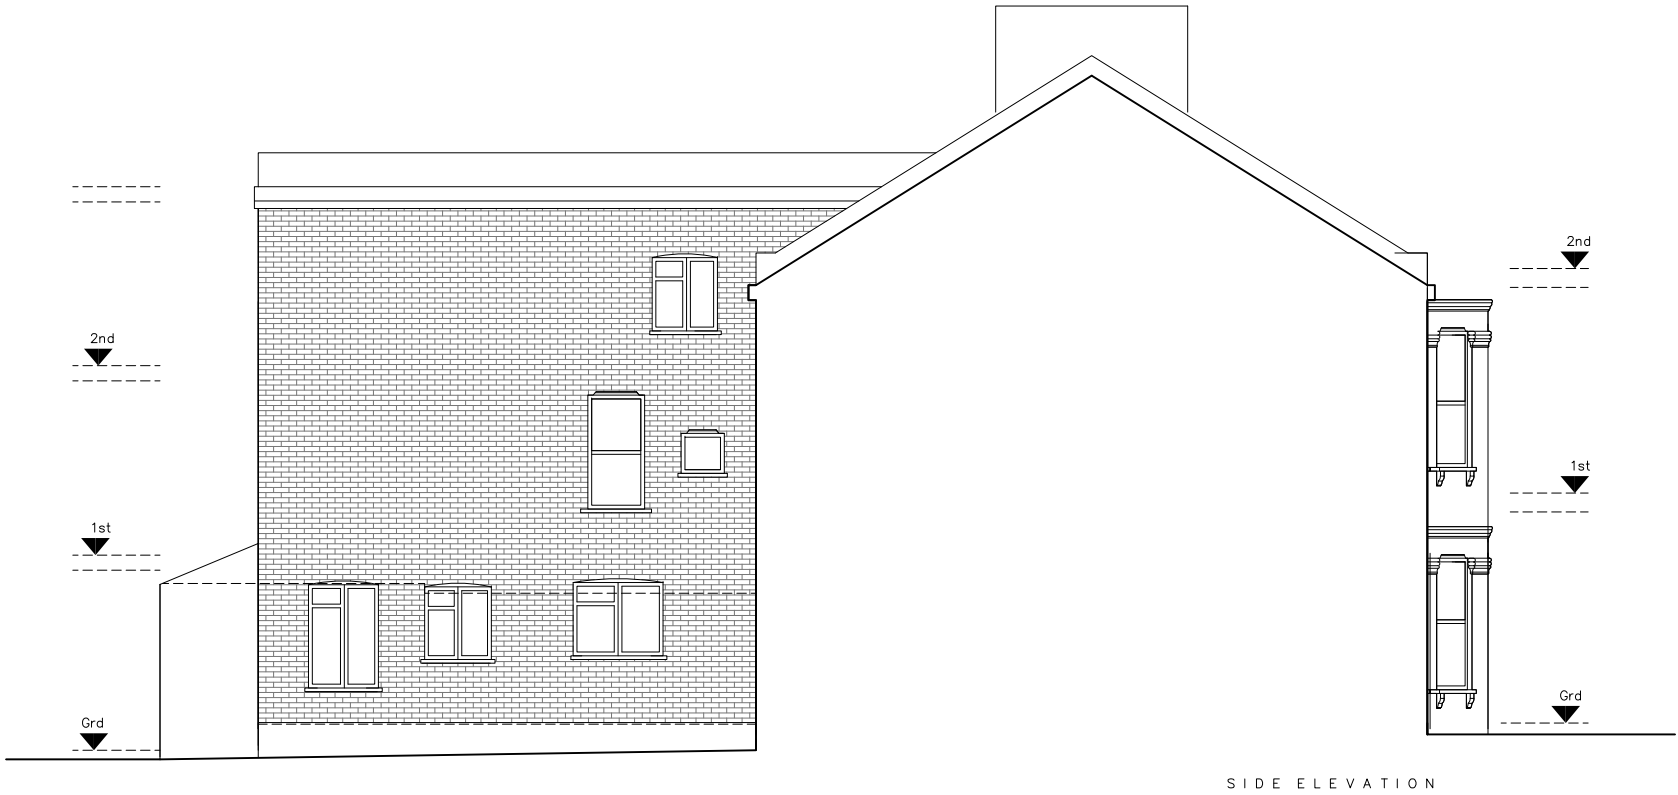

DRAWING STATUS

EX


DISCLAIMER

Drawing to be read in conjunction with all the relevant information.

All written dimensions to be checked on site before work commences. Discrepancies, where identified, must be reported to the architect immediately.

This drawing is the property of LIFE-U DESIGN and must not be reproduced or disclosed to any unauthorised person either wholly or in part without written consent.

NOTES / KEYS

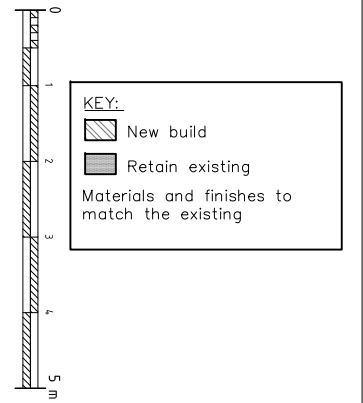

01	00/00/000	Issued to/for
REV.	DATE	DESCRIPTION



CLIENT -

PROJECT
12 Burrard Road,
NW6 1DB

SCALE 1:100@A3	DATE 2024/05
DRAWN BY	CHECKED BY

DRAWING TITLE
EXISTING
ELEVATIONS

DRAWING NO. EX03	PROJECT NO. 24016	REV. -
---------------------	----------------------	-----------