



**NOTE:**  
DO NOT SCALE OFF THIS DRAWING  
CONTRACTOR TO VERIFY ALL DIMENSIONS ON SITE  
CROSS REFER TO ALL RELEVANT SPECIFICATIONS, SCHEDULES,  
DETAILS AND CONSULTANTS DRAWINGS  
THIS DRAWING IS BASED ON SURVEY INFORMATION BY OTHERS

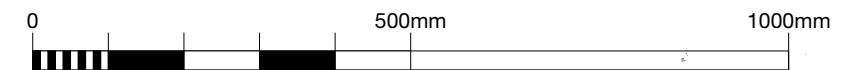

REVISIONS				DRAWING TITLE		
				<b>30A PARKHILL RD</b>		
				<b>STUDIO</b>		
				ROOF / WALL		
				DETAILS		
				Scale 1:10@A3		No. 1604_A05
No.	Description	By	Date	Drawn	Checked	Date
				RN		11.12.23

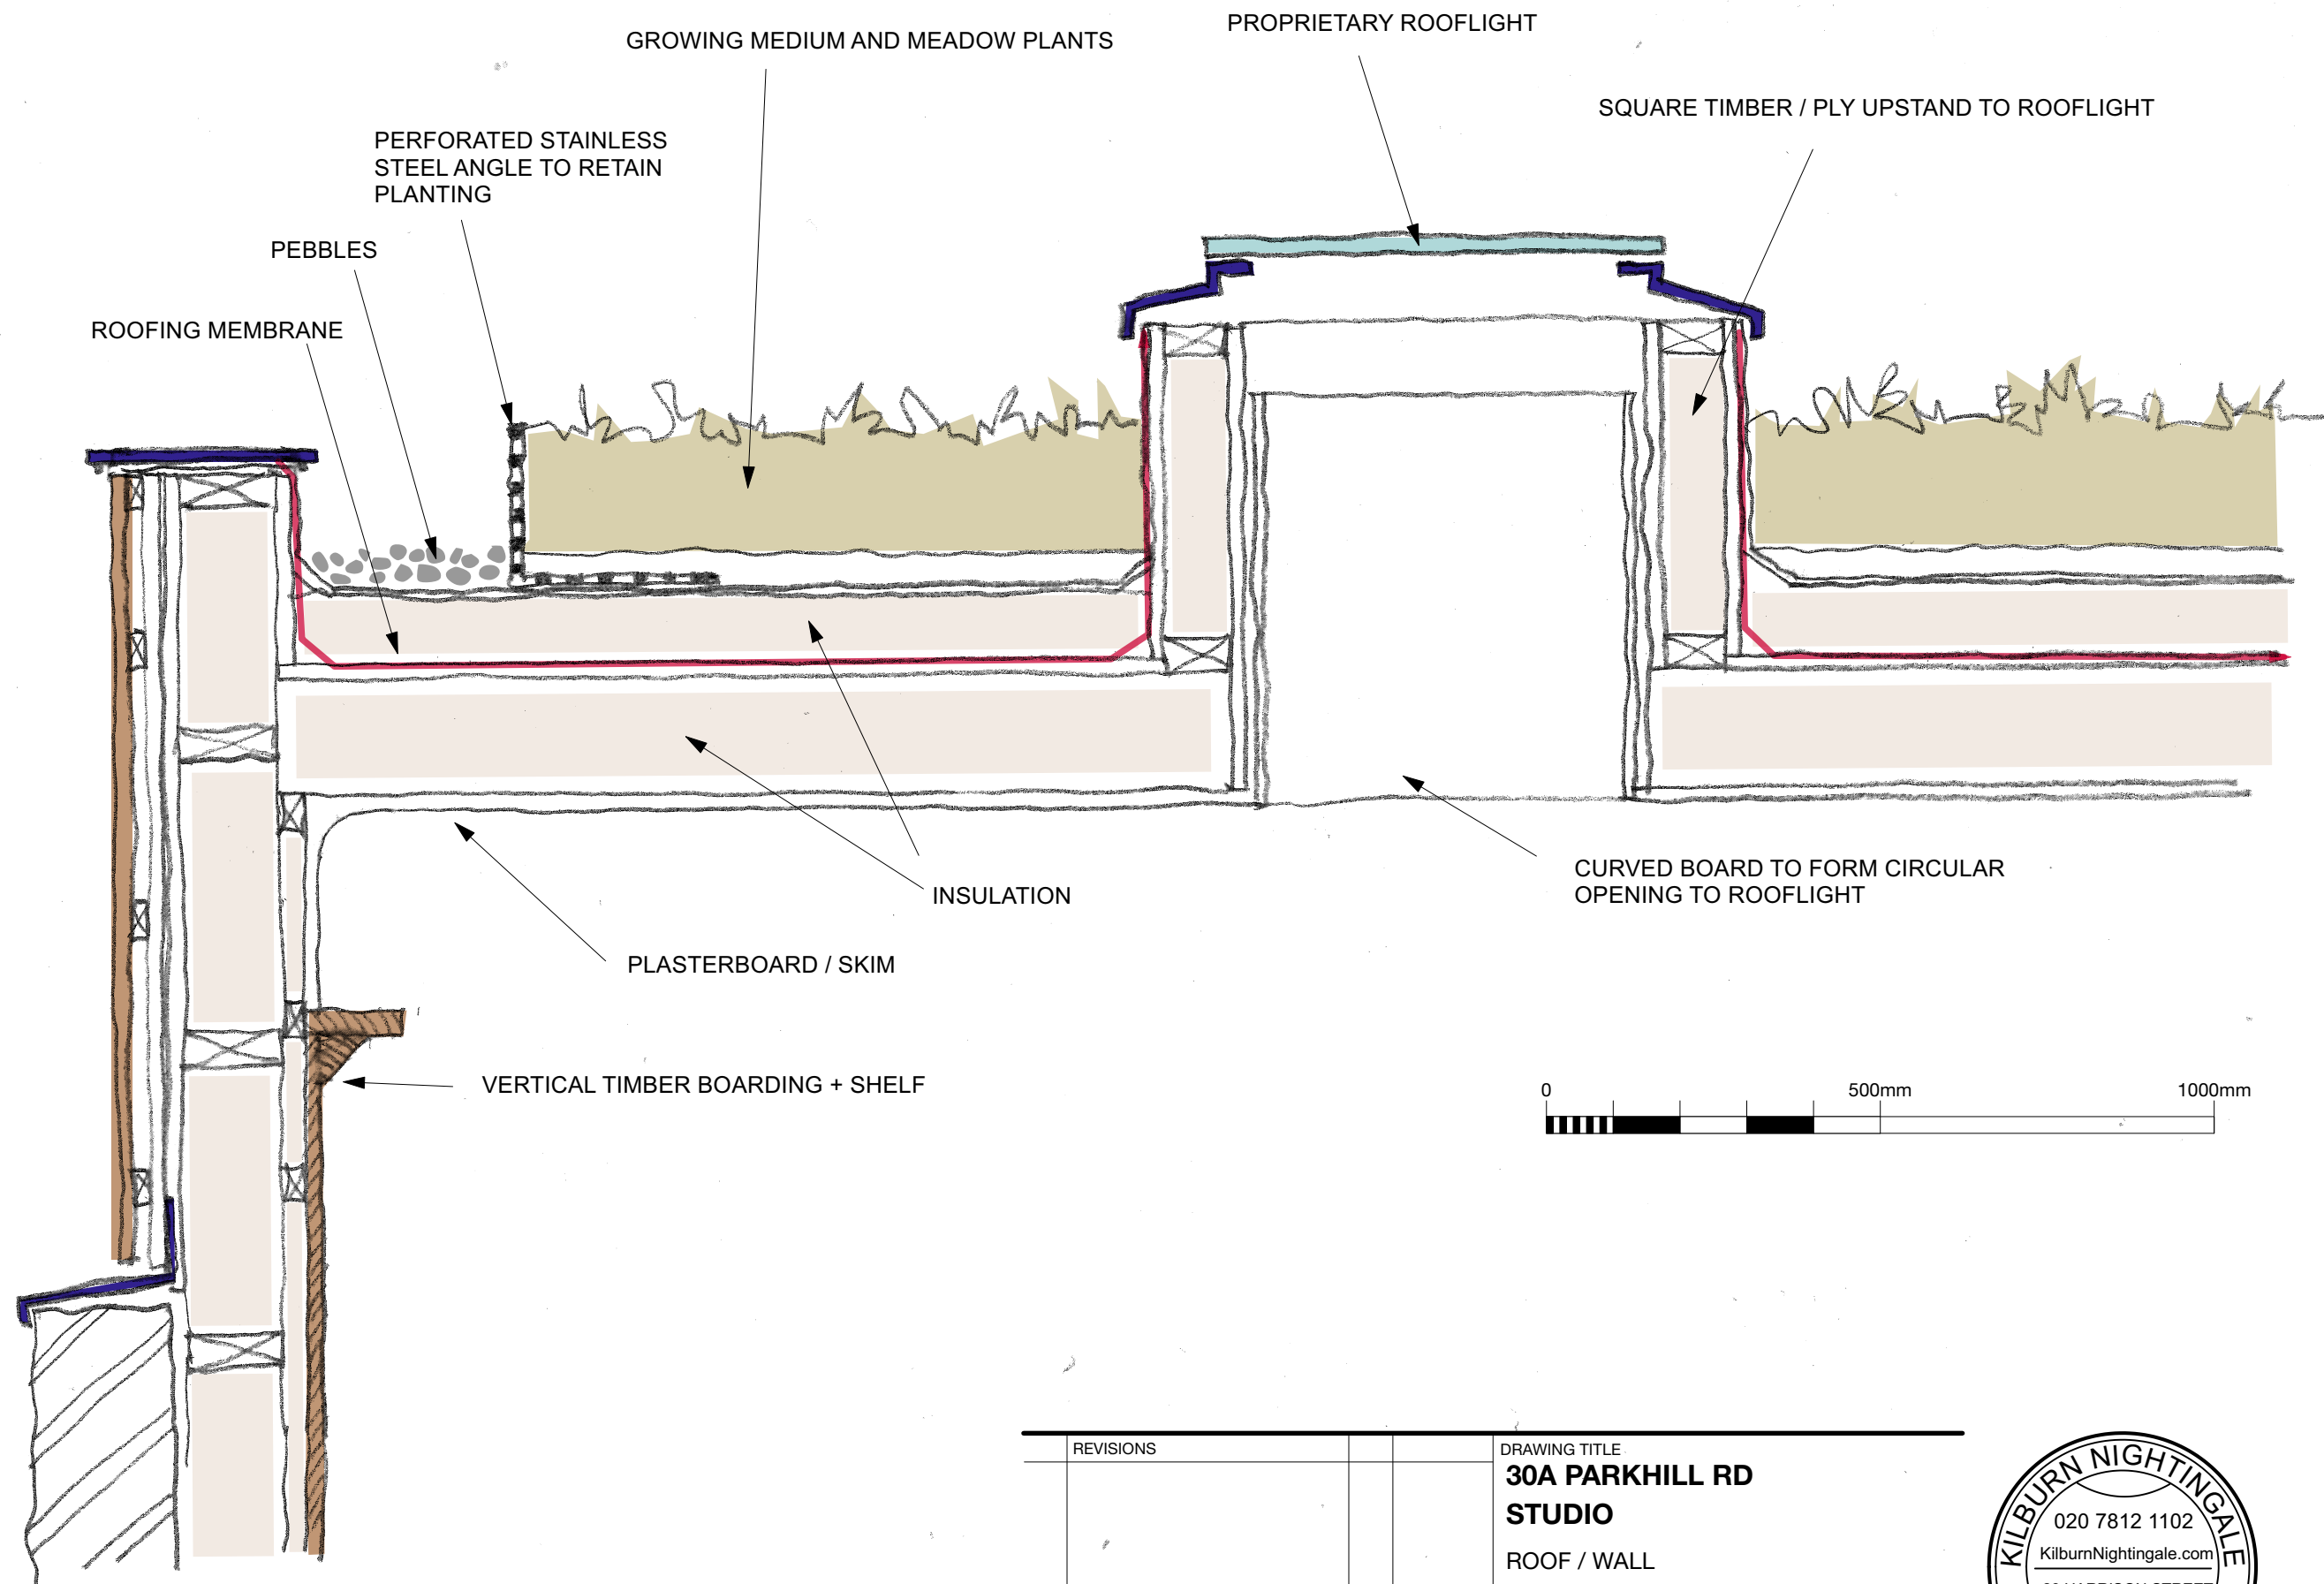