
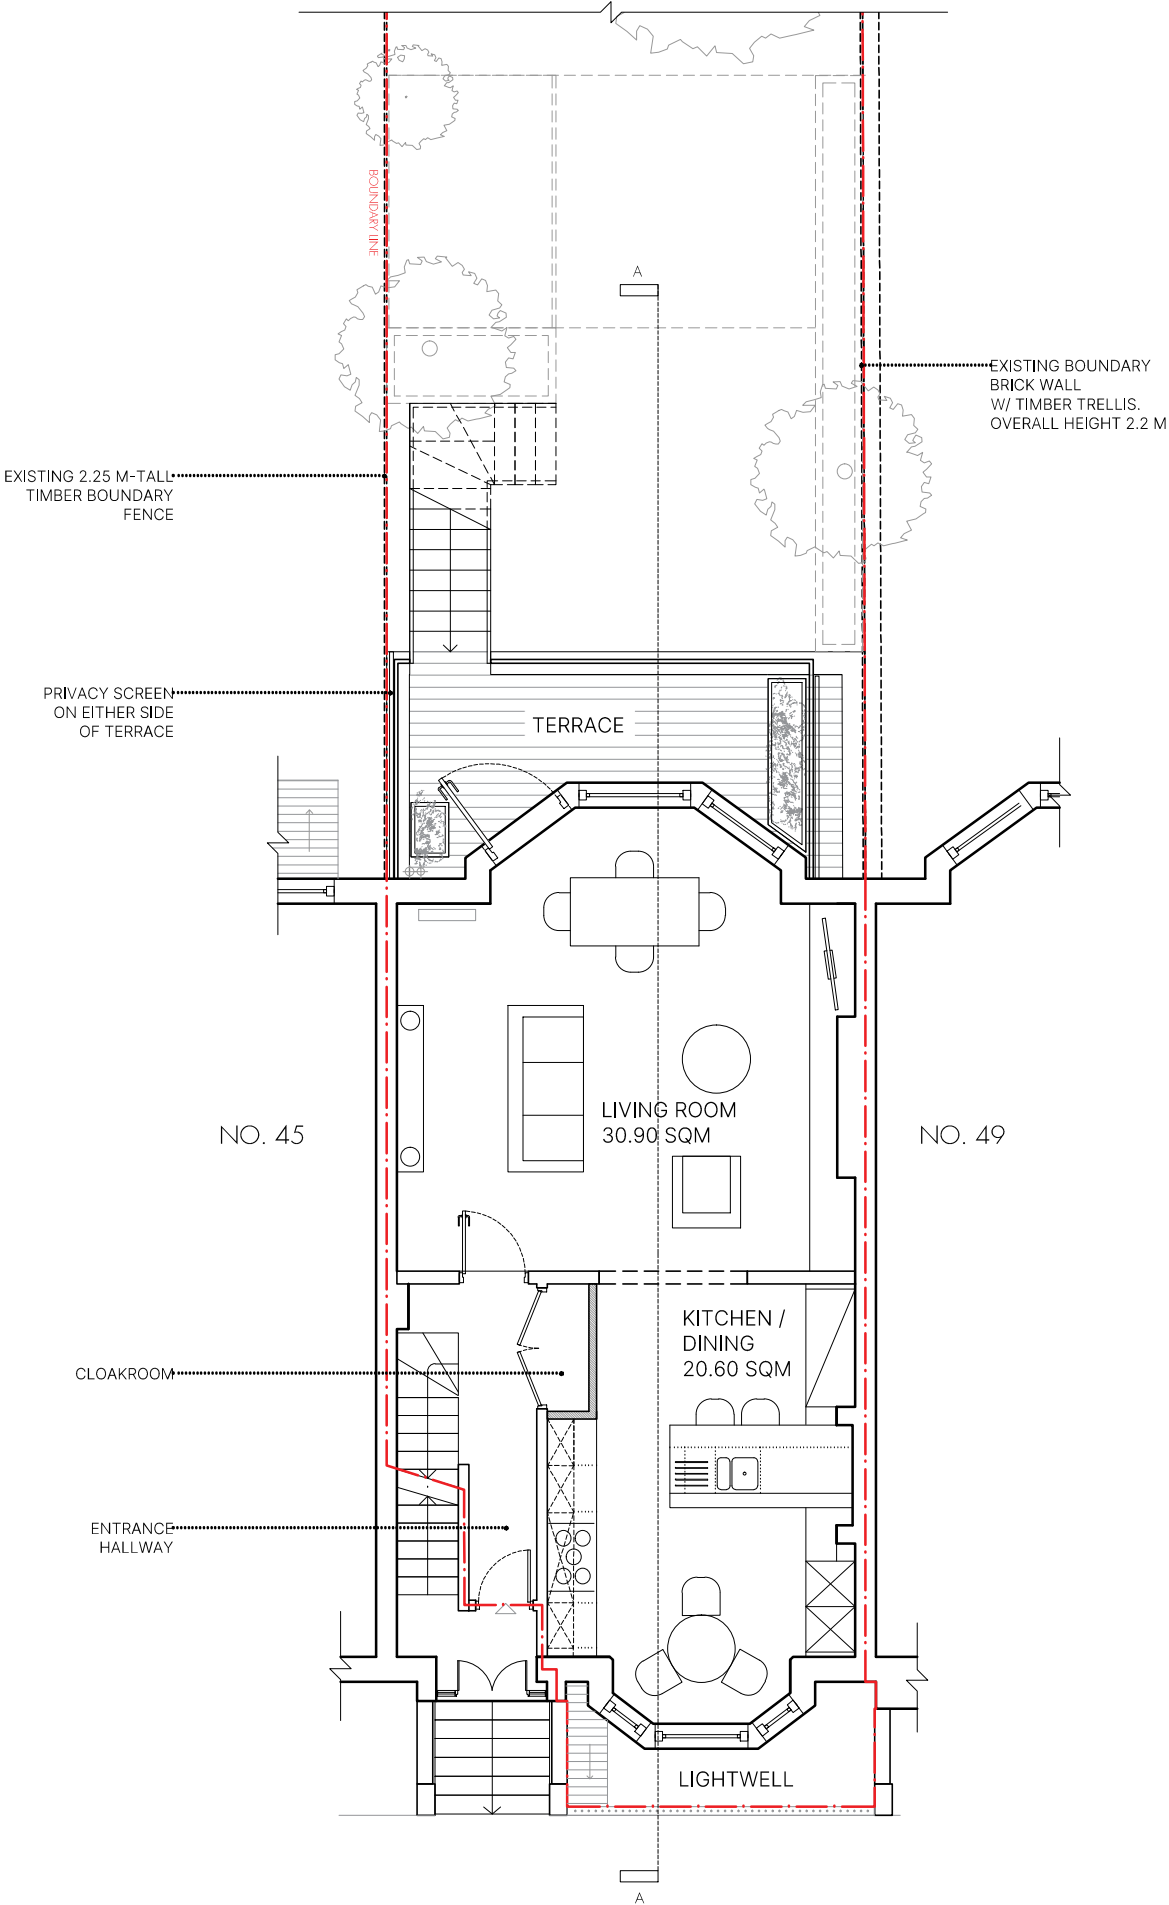


ALL INDICATED DIMENSIONS ARE INDICATIVE AND MUST BE CHECKED AND VERIFIED ON SITE BY THE MAIN CONTRACTOR BEFORE COMMENCEMENT OF ANY FABRICATION DRAWINGS OR WORK ON SITE.


THIS DRAWING IS TO BE READ IN CONJUNCTION WITH ALL RELATED ARCHITECTURAL DRAWINGS, REPORTS AND OTHER RELEVANT INFORMATION.

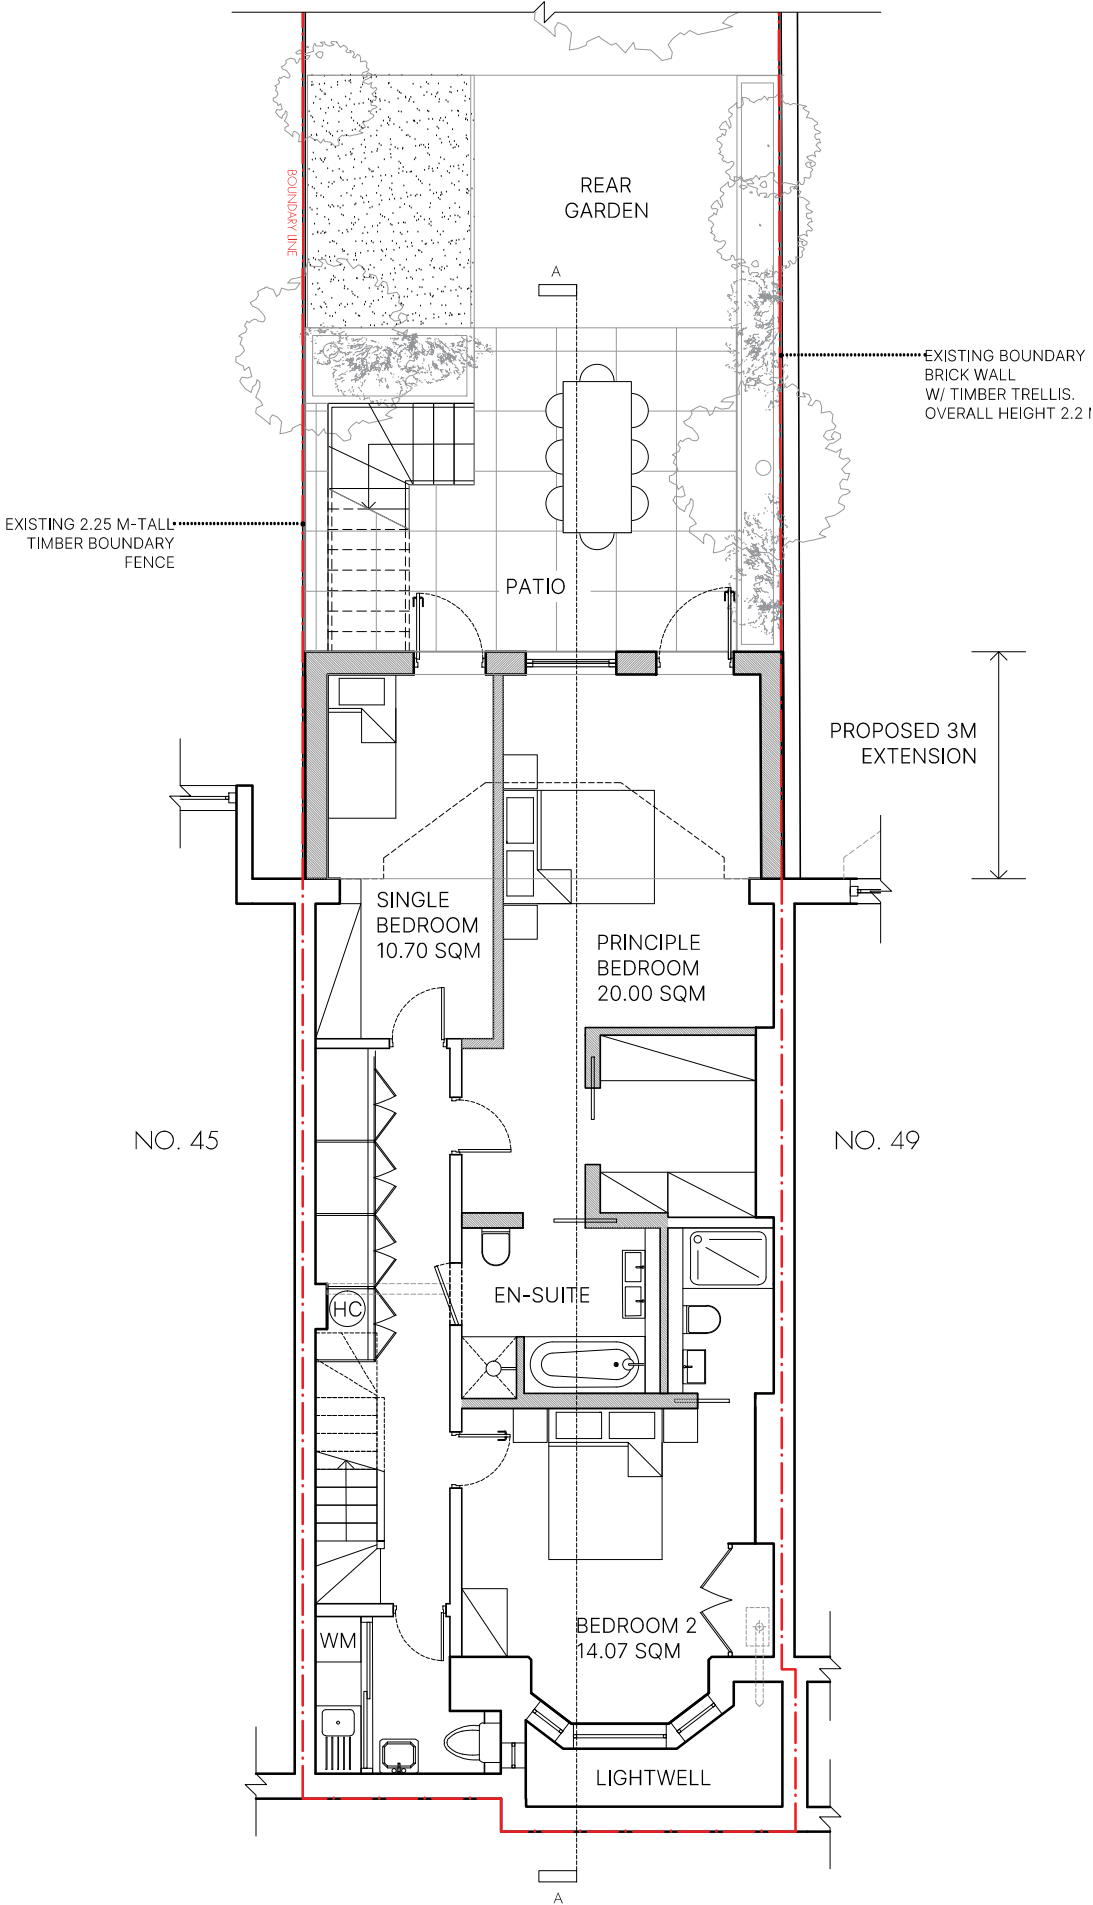

REV	DATE	DESCRIPTION
<div><div>0123M</div><div>NORTH</div></div>		
PROJECT		NO
47A		1852
PRIMROSE GARDENS LONDON NW3 4UL		
DRAWING		NO
PROPOSED		NMA.100
LOWER & UPPER GROUND FLOOR PLANS		
STAGE		REV
PLANNING		/
DATE		JUNE 2024
SCALE / PAPER SIZE		1:100 / A3

ALL INDICATED DIMENSIONS ARE INDICATIVE AND MUST BE CHECKED AND VERIFIED ON SITE BY THE MAIN CONTRACTOR BEFORE COMMENCEMENT OF ANY FABRICATION DRAWINGS OR WORK ON SITE.

THIS DRAWING IS TO BE READ IN CONJUNCTION WITH ALL RELATED ARCHITECTURAL DRAWINGS, REPORTS AND OTHER RELEVANT INFORMATION.

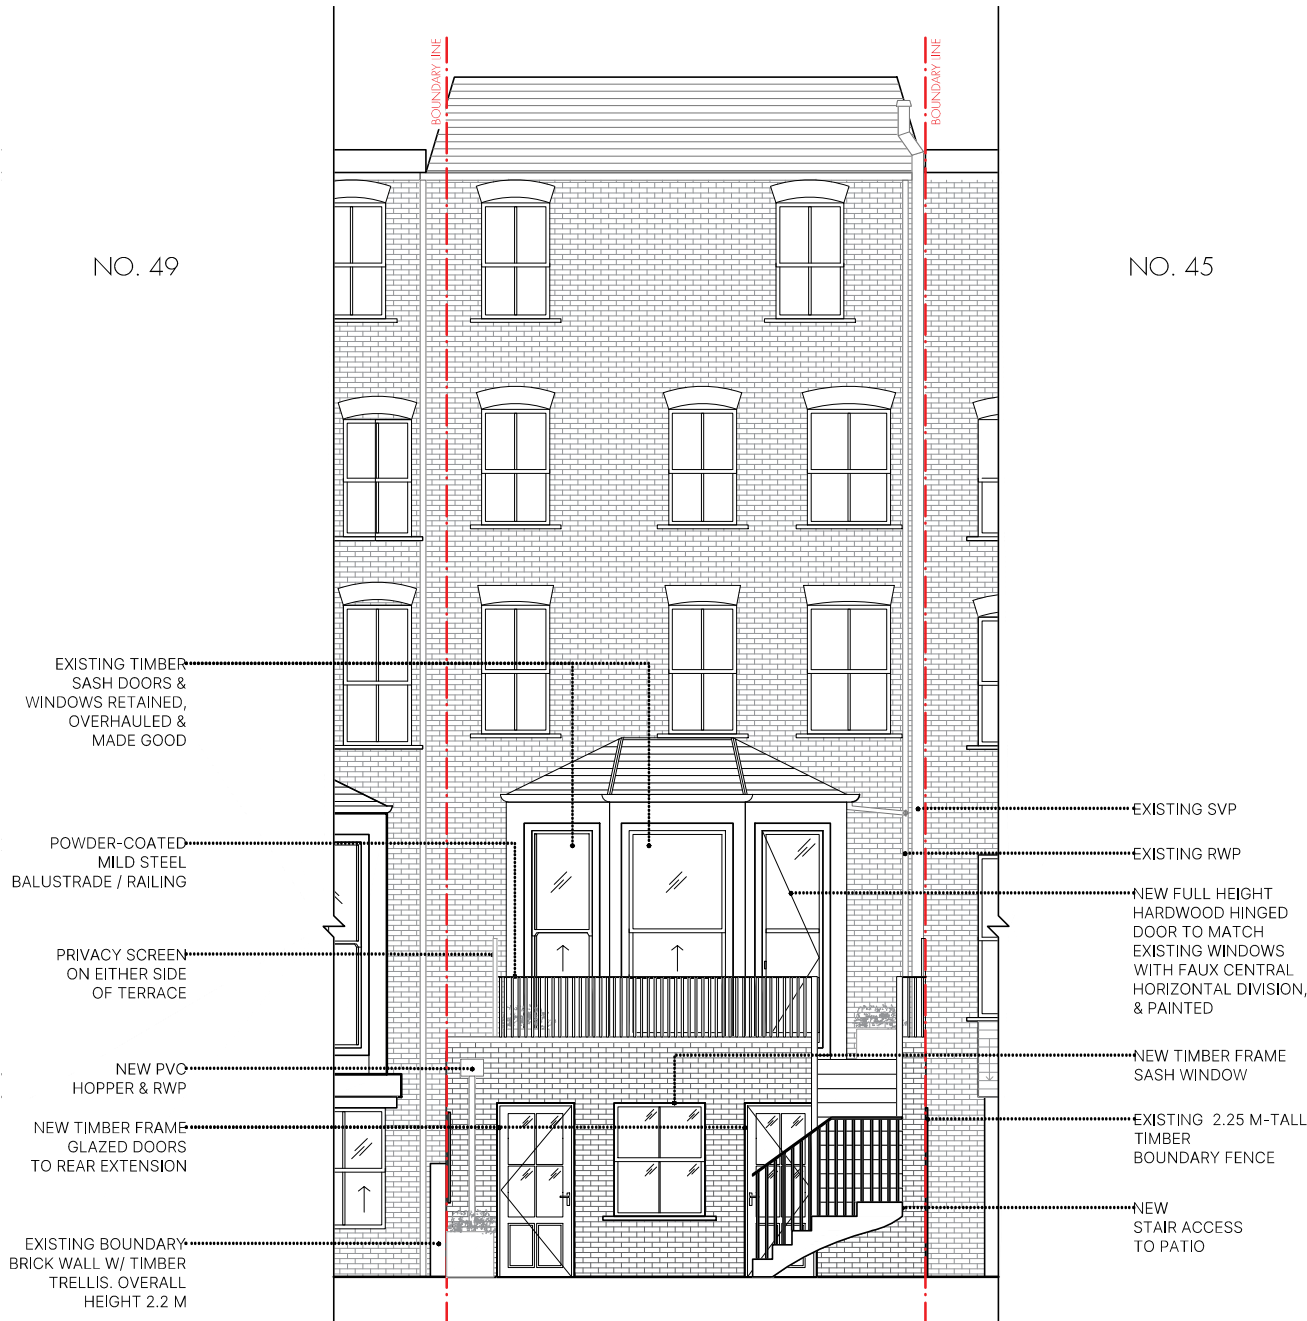

REV	DATE	DESCRIPTION		
0	1	2	3	6M

PROJECT

NO

47A

1852

PRIMROSE GARDENS

LONDON NW3 4UL

DRAWING

NO

PROPOSED

NMA.200

REAR ELEVATION

STAGE

REV

PLANNING

/

DATE


JUNE 2024

SCALE / PAPER SIZE


1:100 / A3

ALL INDICATED DIMENSIONS ARE INDICATIVE AND MUST BE CHECKED AND VERIFIED ON SITE BY THE MAIN CONTRACTOR BEFORE COMMENCEMENT OF ANY FABRICATION DRAWINGS OR WORK ON SITE.

THIS DRAWING IS TO BE READ IN CONJUNCTION WITH ALL RELATED ARCHITECTURAL DRAWINGS, REPORTS AND OTHER RELEVANT INFORMATION.

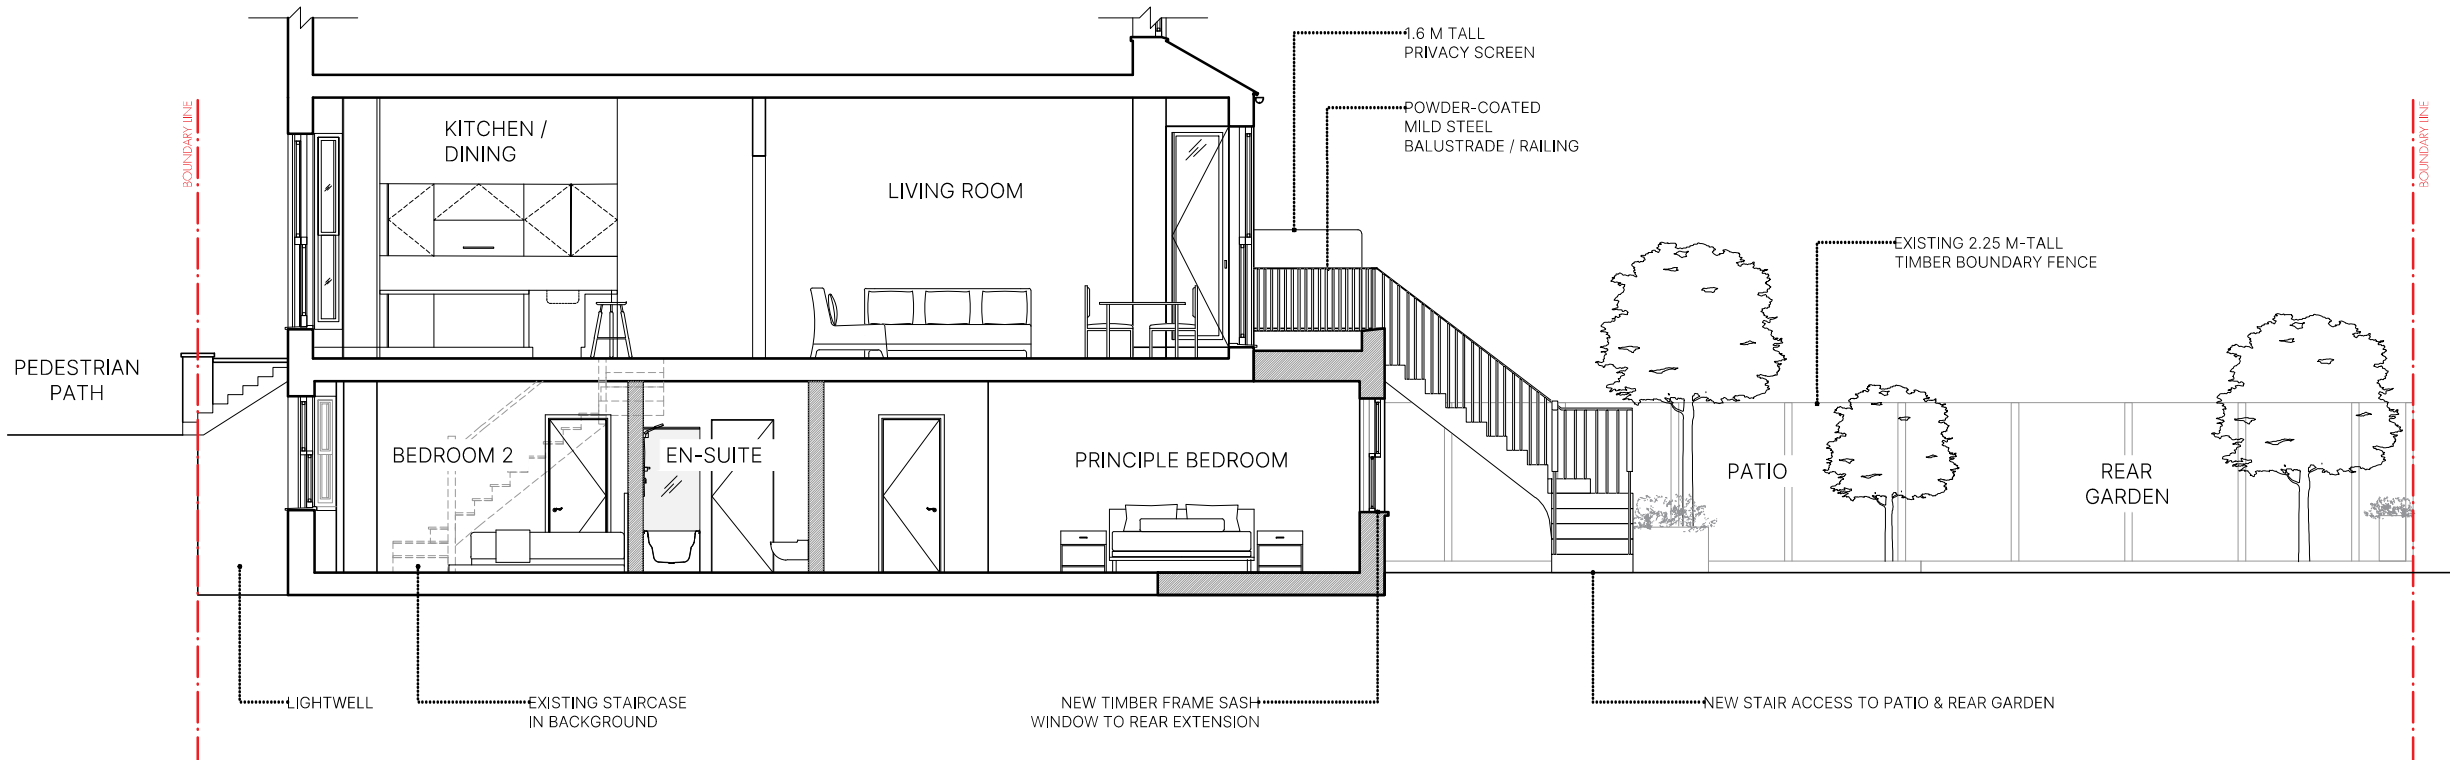

REV	DATE	DESCRIPTION
-----	------	-------------

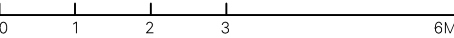

PROJECTNO

47A1852

PRIMROSE GARDENS

LONDON NW3 4UL

DRAWINGNO

PROPOSEDNMA.300

LONG SECTION AA

FACING EAST

STAGEREV

PLANNING/

DATEJUNE 2024

SCALE / PAPER SIZE1:100 / A3