




NOTES:  
Do not scale. All figured dimensions are in mm.  
All dimensions are to be checked on site

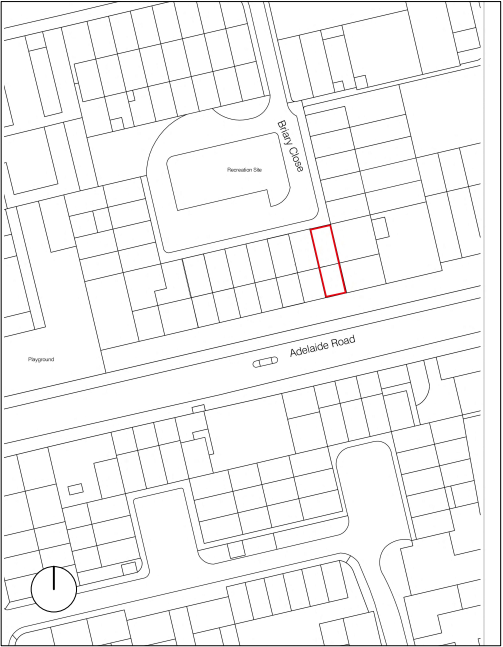


Location Plan (1:1250 scale)

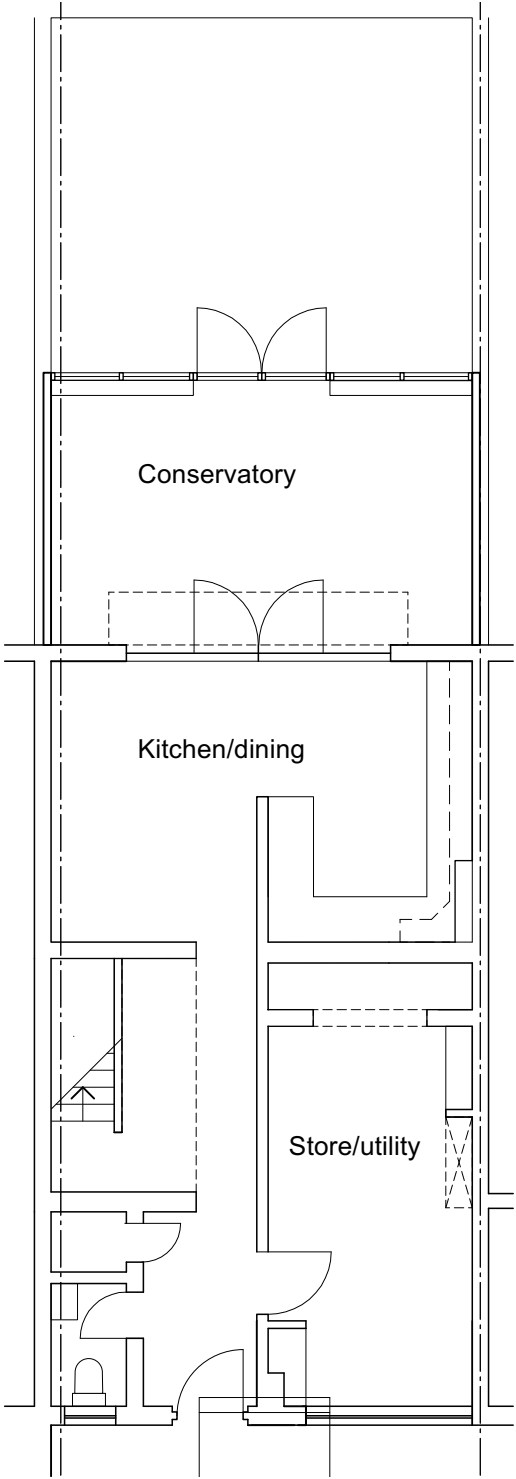


Ground

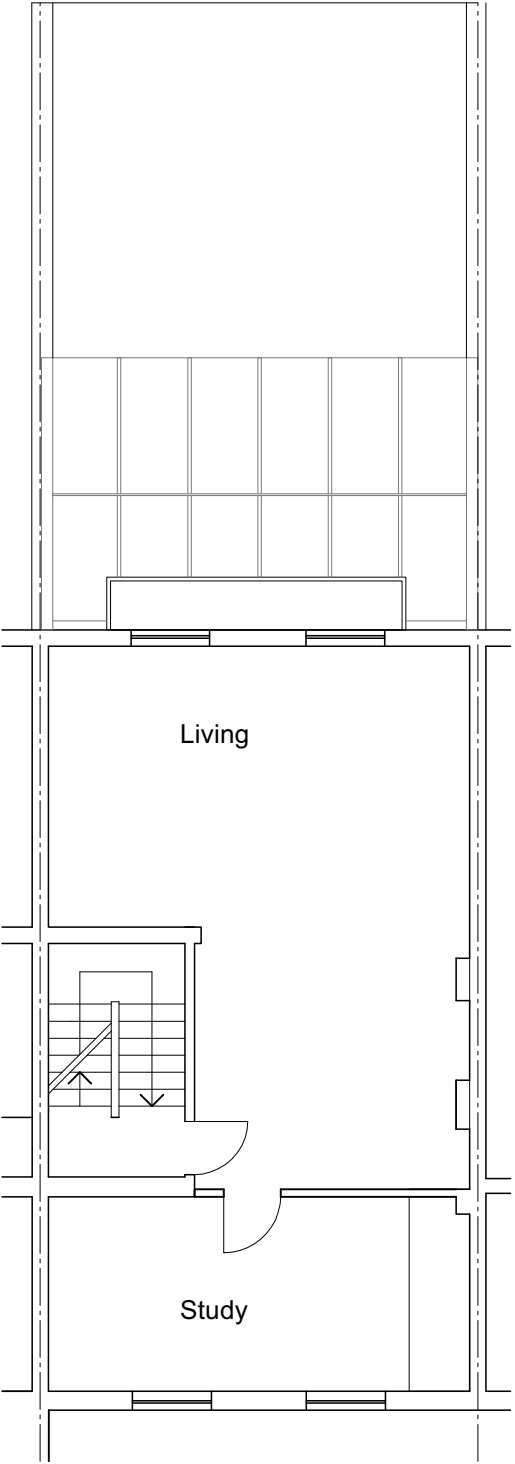

First

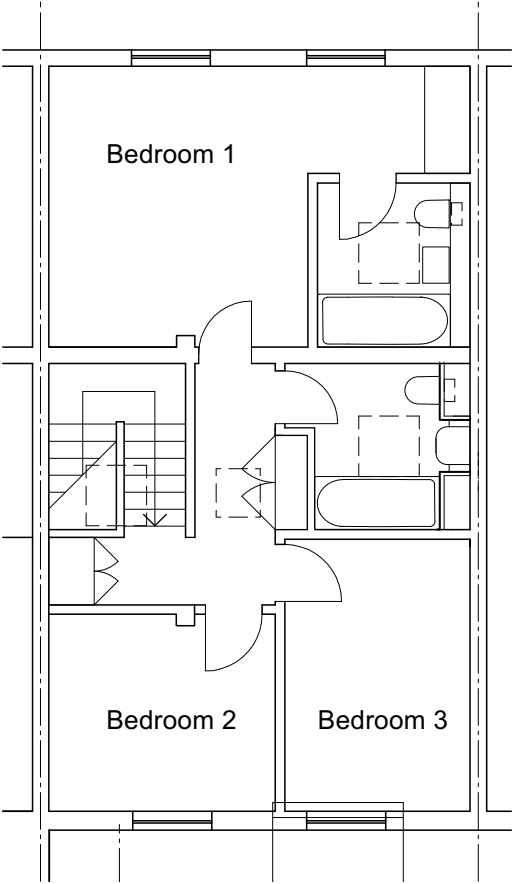

Second

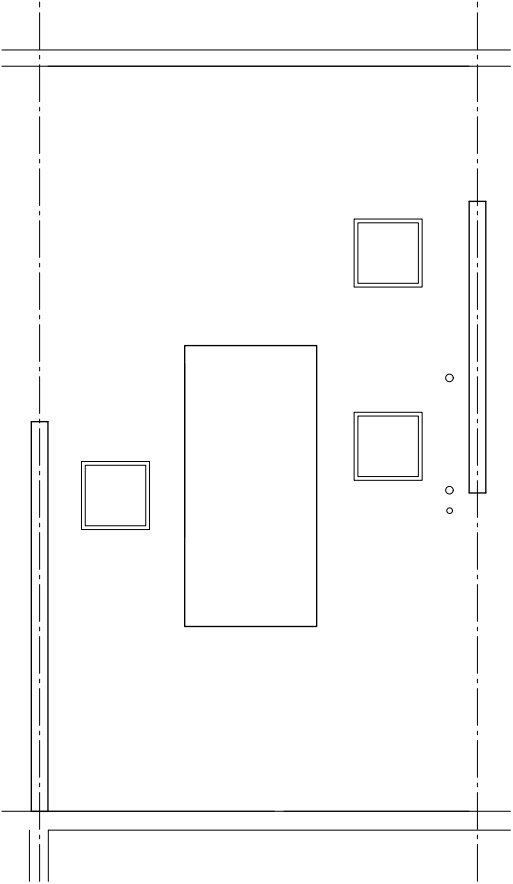

Roof

DATE	DESCRIPTION	revision

EXISTING DRAWING		
BRY 100	Plans	
Scale 1:100 @ A3	6 Briary Close, London NW3	
March 2023		



Marylebone Interiors London Ltd  
Basement Office, 21 Crawford Place, W1H 4LQ

t. 0207-224-4990

