

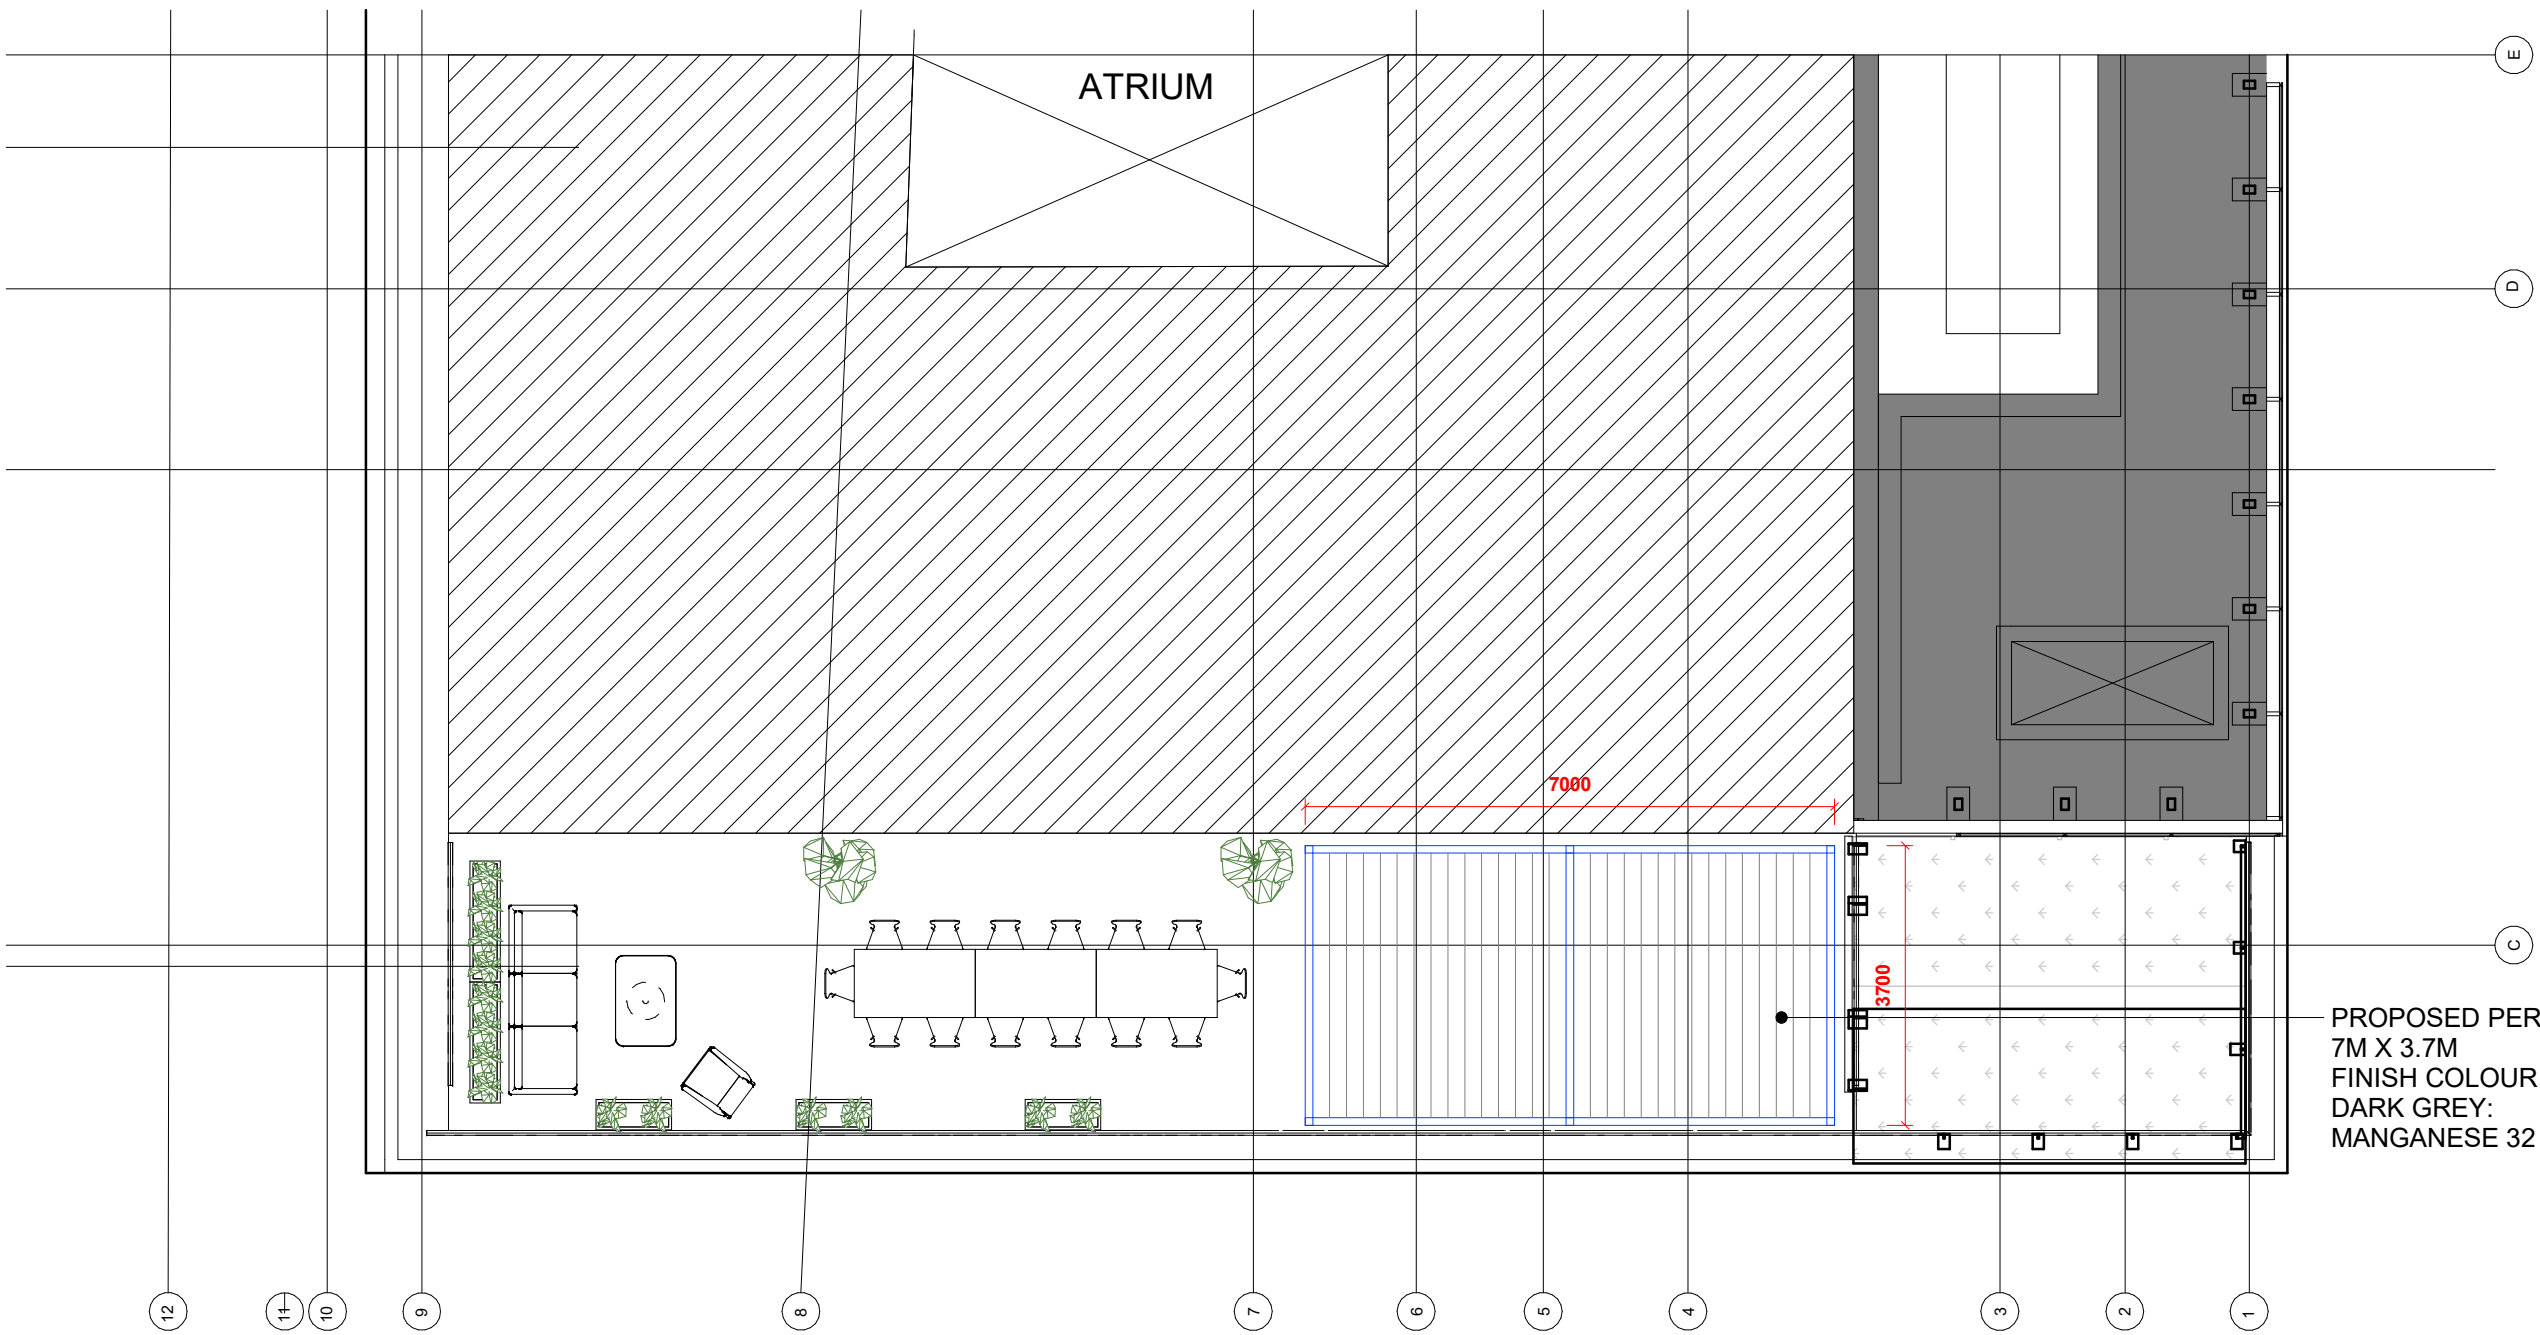



EXISTING FIFTH FLOOR NORTH TERRACE SCALE 1:100

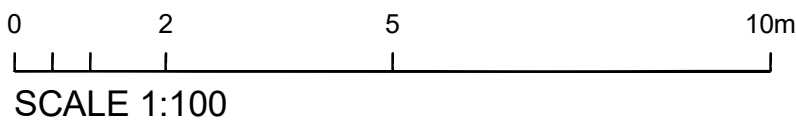

PROPOSED FIFTH FLOOR NORTH TERRACE SCALE 1:100

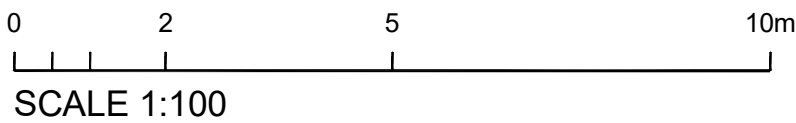

AXO VIEW - FIFTH FLOOR TERRACE EXISTING CONDITION

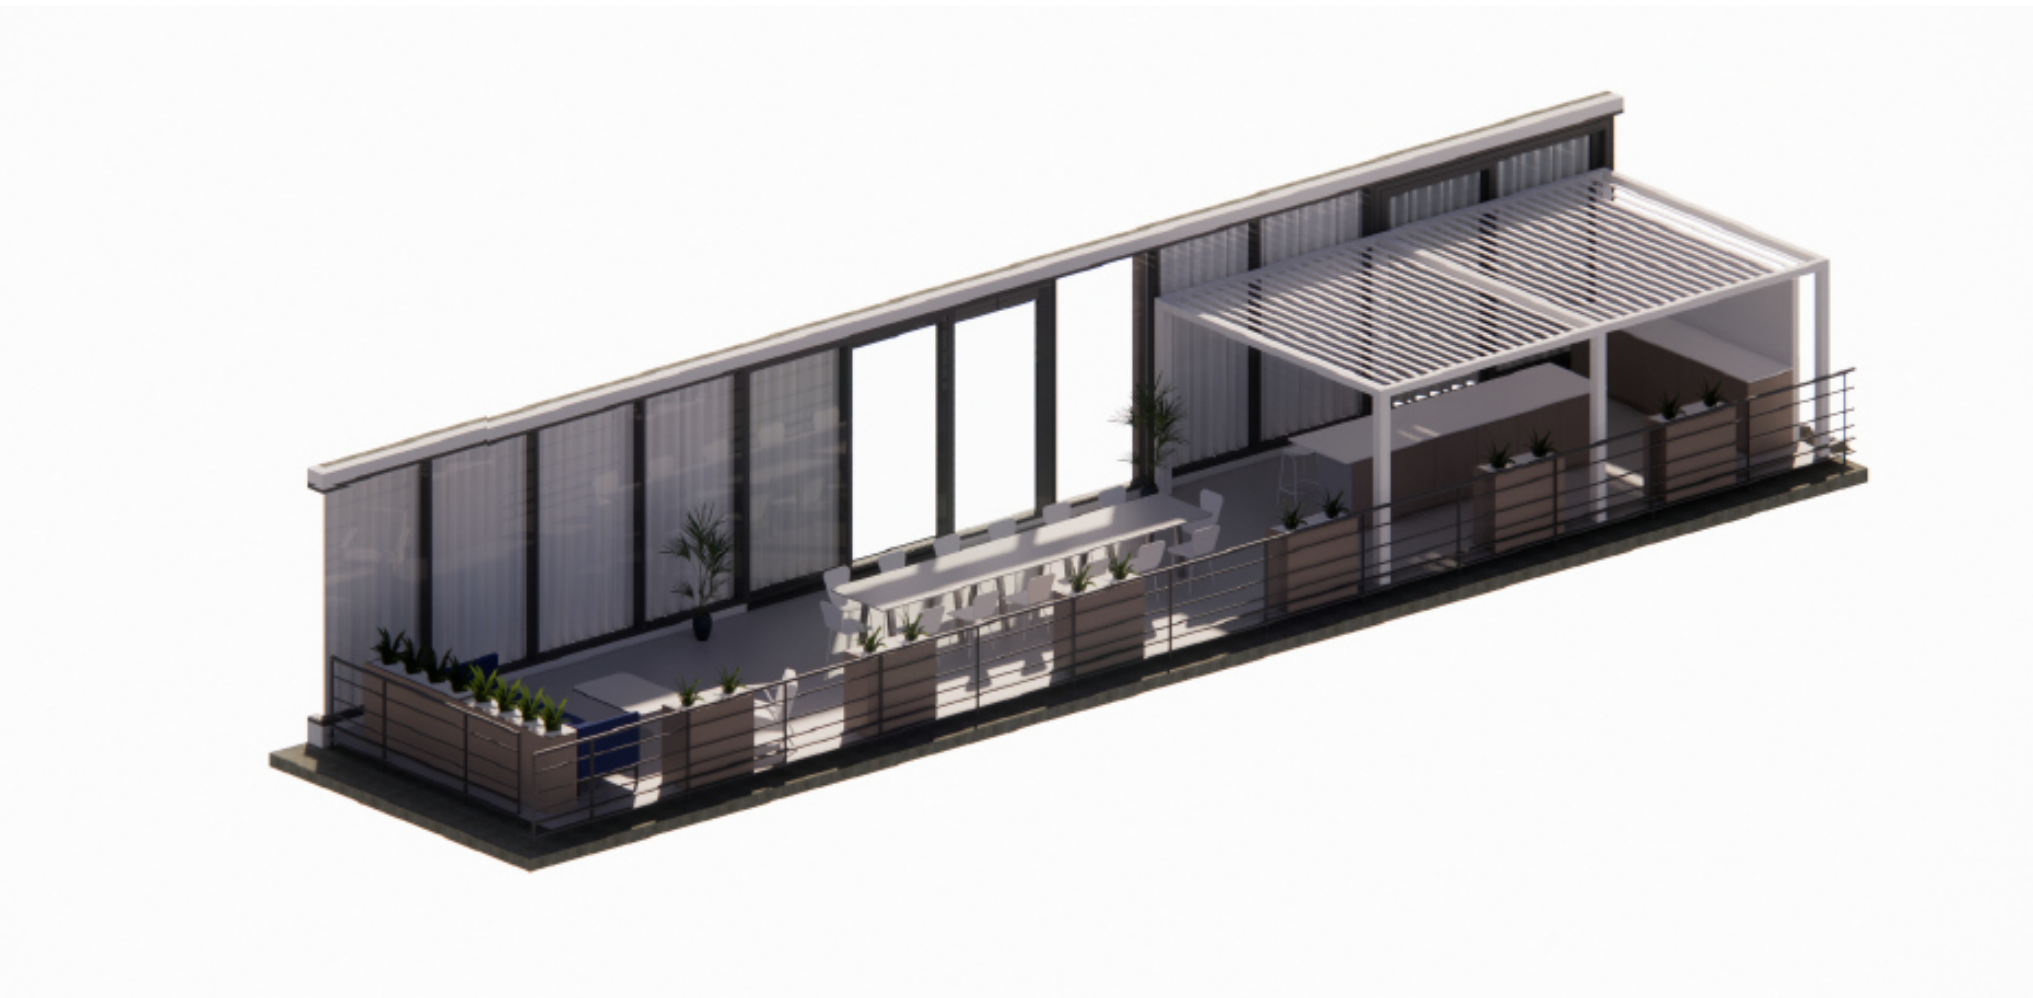

AXO VIEW - FIFTH FLOOR TERRACE PROPOSED PERGOLA



INDICATIVE IMAGE ONLY

P01	Planning Application	MA	HT	27.03.24
ISSUE	DESCRIPTION	DRWN	CHKD	DATE

DRAWING STAGE		Planning	
CLIENT		STARLIZARD CONSULTING	
SITE ADDRESS		32 JAMESTOWN ROAD LONDON NW1 7DB	
PROJECT DIRECTOR	TIM WAITE	PROJECT MANAGER	ROBERT CLOUSTON
PROJECT DESIGNER	HANNAH THOMAS	TECHNICAL DESIGNER	MATTEO ANDREOTTI
DRAWING TITLE			
5TH FLOOR - PROPOSED PERGOLA - PLANS			
PROJECT NO.	63568	SCALE	1 : 100 @ A1
DRAWING NO.	JWHARF—OKT—76—A05—DD—I—8003	REVISION	P01



The Courtyard  
6 St Cross Street  
London  
EC1N 8UB  
+44 (0)20 8080 6731  
oktra.co.uk