

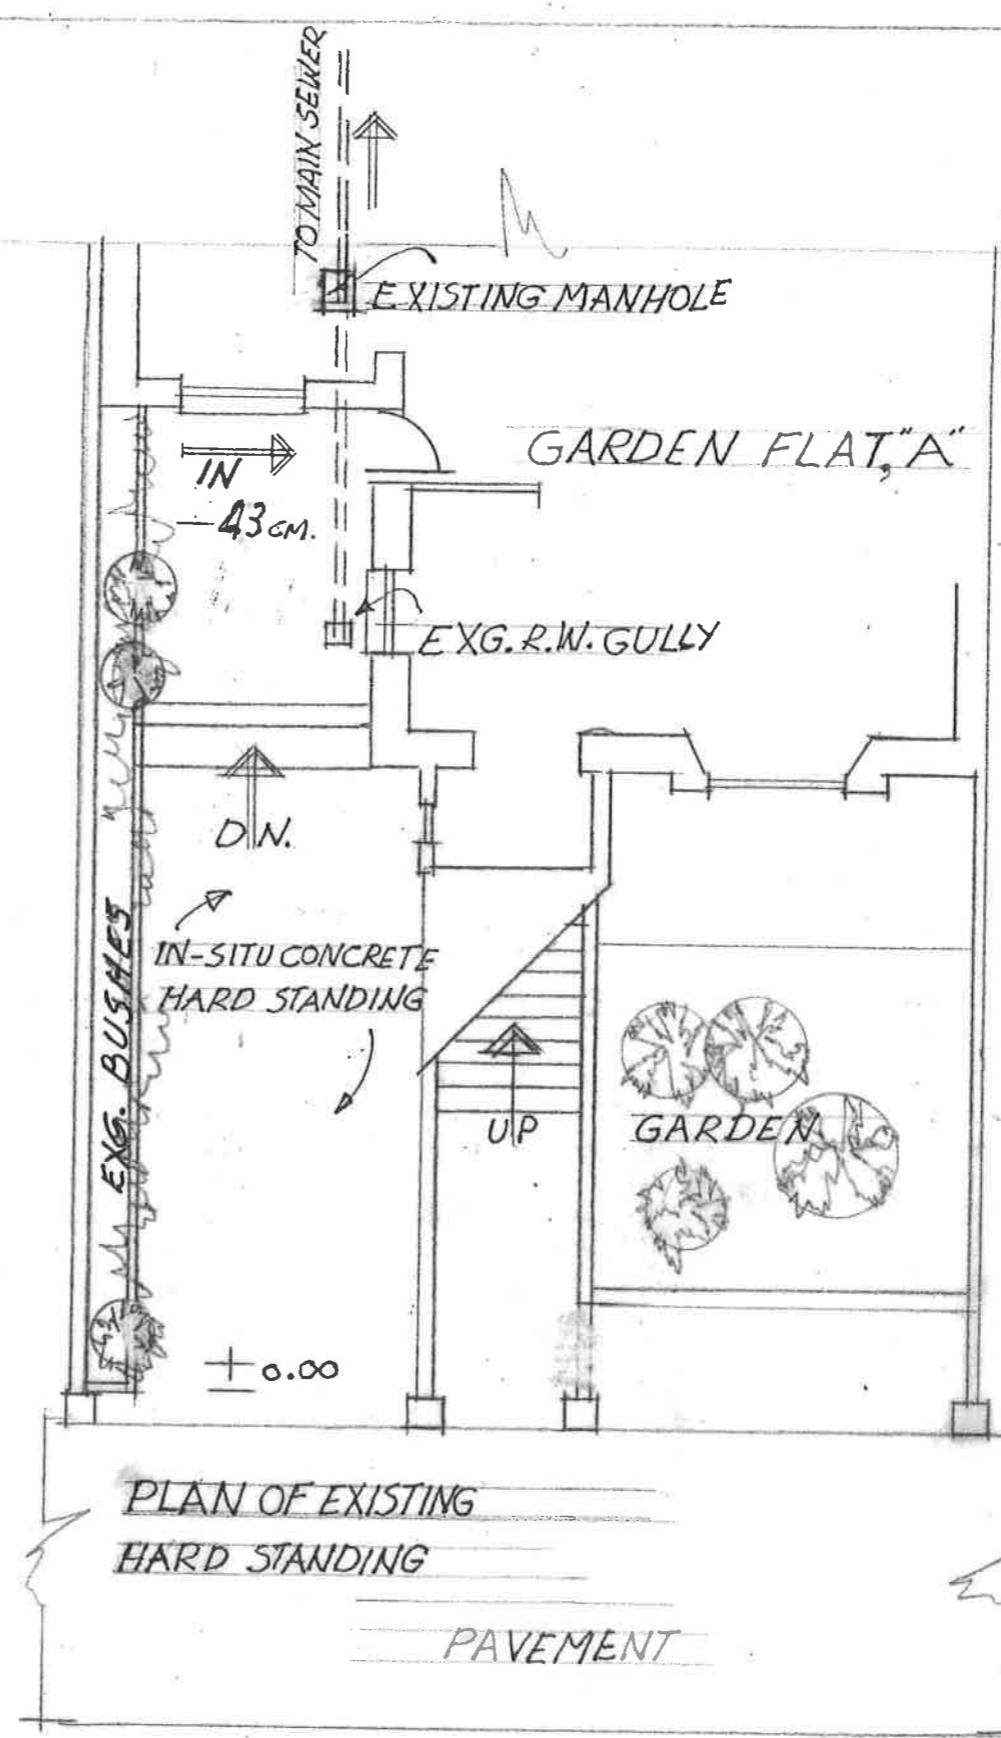


HAVERSTOCK HILL NW3 2AT

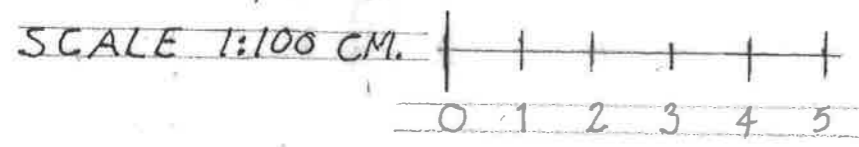

HAVERSTOCK HILL NW3

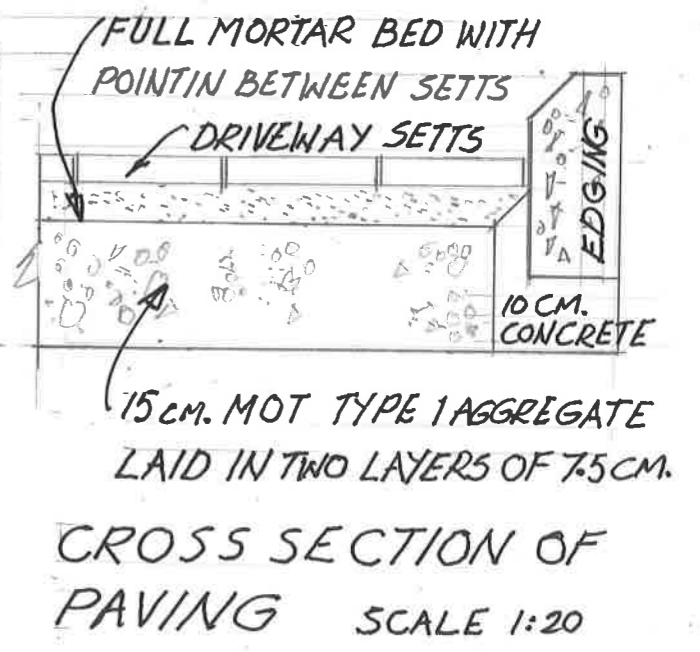

H. Larizadeh Associates. Chartered Architects.	
158, Haverstock Hill, London NW3 2AT	
Tel. 020 7722 6059 Fax. 020 7722 6220	
Project FLAT A	
158 HAVERSTOCK HILL	
LONDON NW3 2AT	
Description REMOVAL OF STEPS AND RE-SURFACING SLOPED HARD STANDING	
Scale 1:100	Drawing number
Date 15/05/2024	101/A
Drawn	HLF