




01 Sash Typical Internal Elevation
Scale 1:10@A1

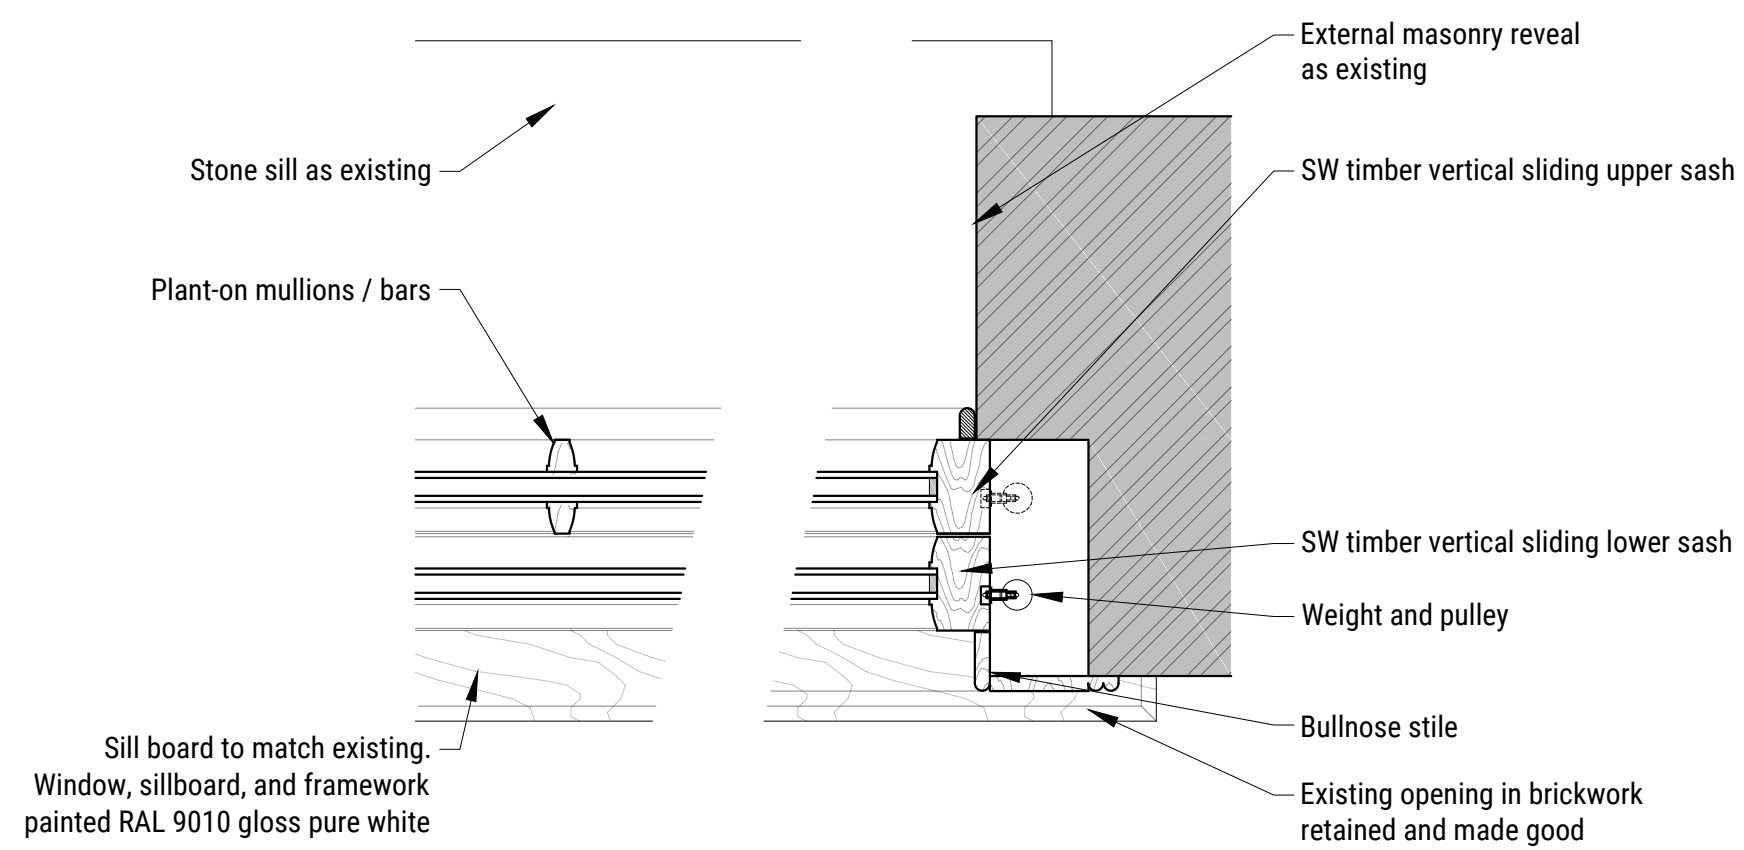

02 Sash Typical Plan at Jamb
Scale 1:5@A1

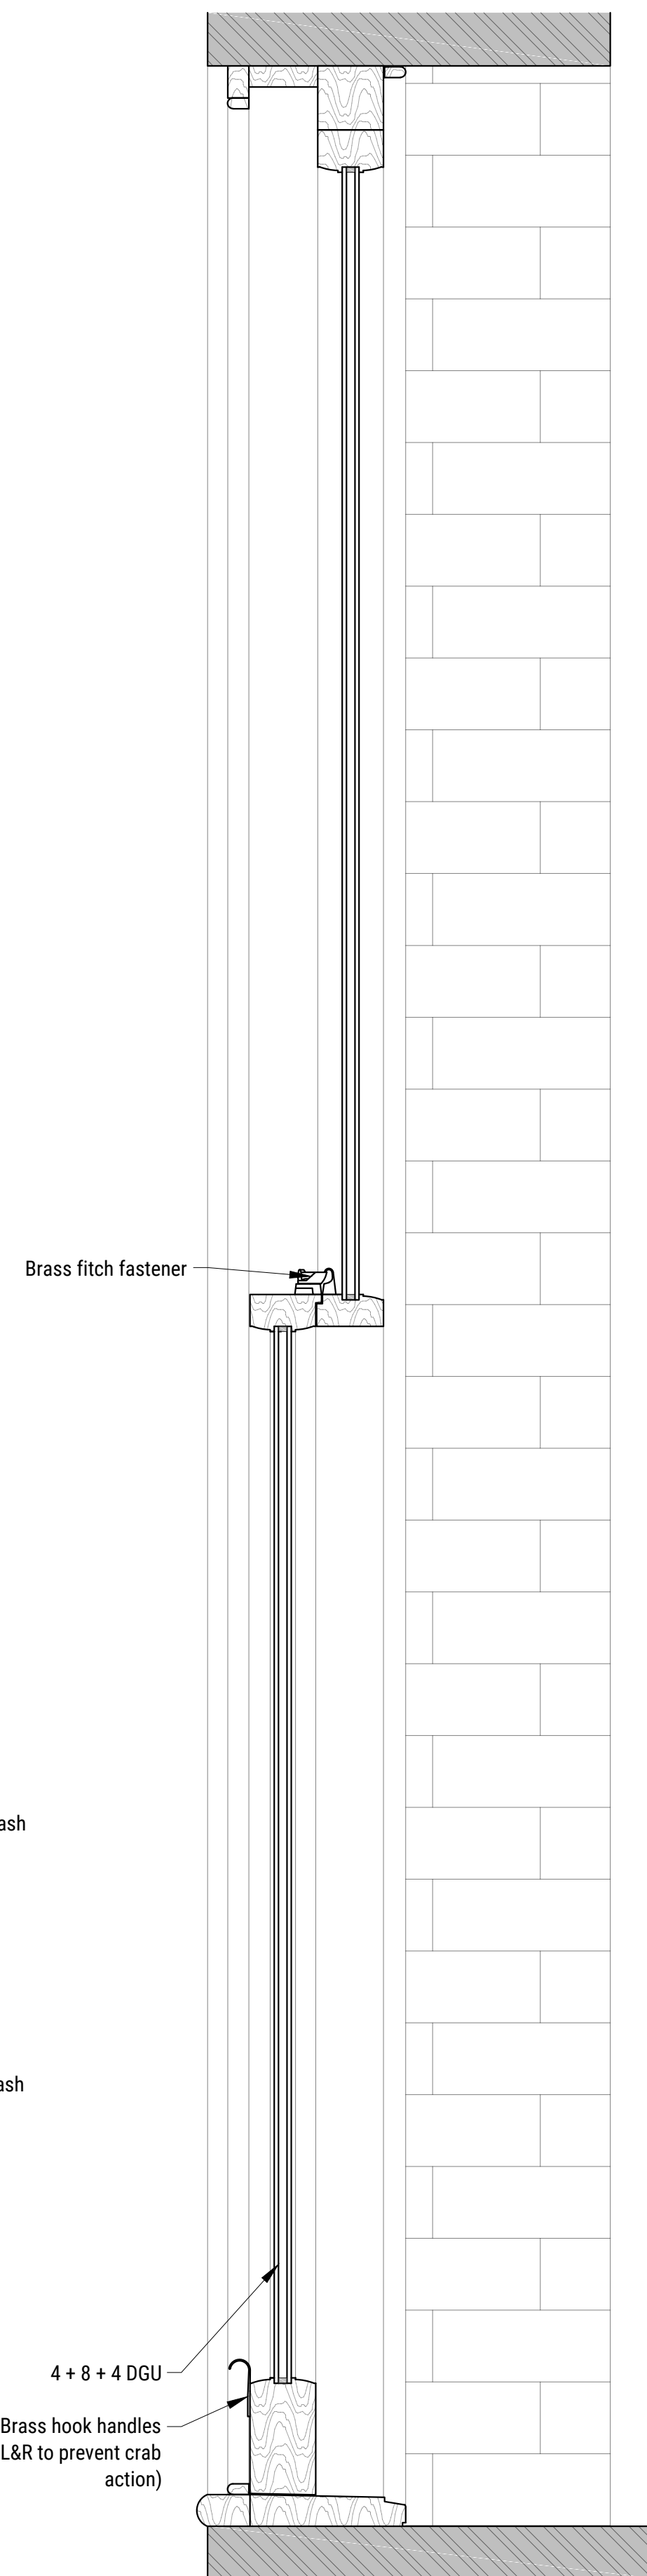

03 Sash Typical Section
Scale 1:5@A1

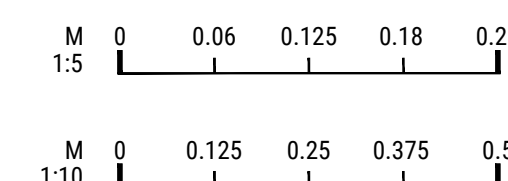

GENERAL NOTES

1. For the purpose of design development and construction this drawing must not be scaled and only written or calculated dimensions used.
2. Any errors or divergences should be referred to the originator.
3. All dimensions to be checked on site.
4. All drawings are to be read in conjunction with the relevant consultants drawings, schedules, and specifications.

CDM REGULATIONS

This warning symbol indicates the presence of an unusual or notable risk to the Health and Safety of contractors or occupants

REV.	DATE	ISSUE DESCRIPTION	DRAWN	CHECKED
--	07/05/24	FIRST PLANNING ISSUE	SK	SK



PROJECT
REAR EXTENSION

CLIENT
J. STEVENS & M. GREAVES

ADDRESS
37 WOODSOME ROAD,
LONDON NW5 1SA

DRAWING NAME
PROPOSED WINDOW DETAILS

STATUS	SCALE	SHEET
STAGE 2	AS INDICATED	A1
PROJECT NO.	DRAWING NO.	REVISION
2311-01	(70)M-401	--