



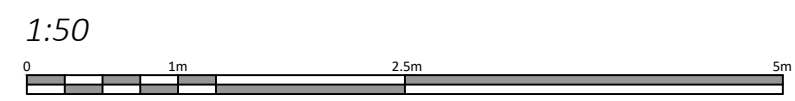

Neal Street

Shorts Gardens Elevation

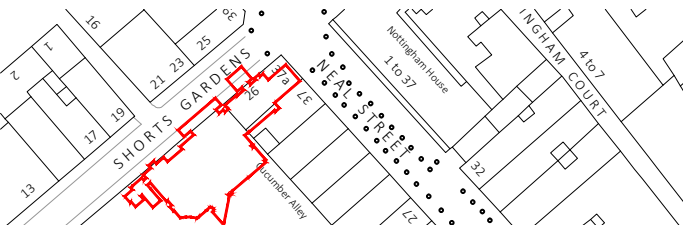

DRAWING TITLE Shorts Gardens Elevation As Former Elevation		ADDRESS 37A Neal Street / Shorts Garden, London, WC2H 9PR		JOB NO. 26200 Planning Drawings	
PROJECT NAME New Alterations		CLIENT Shaftesbury Covent Garden Ltd		SCALE 1:50@A3	
DRAWN BY GA		CHECKED BY NP		DATE May 2024	
Rev Iss. : Description : Date		P1 GA : Planning Issue : 20.05.2024		DRAWING NO. A-300-P1	

