
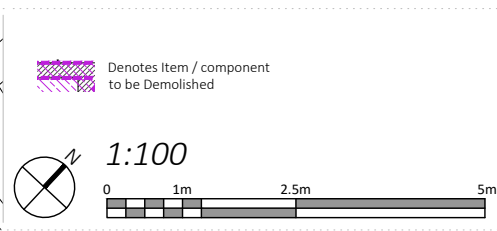


Shorts Gardens

Shorts Gardens

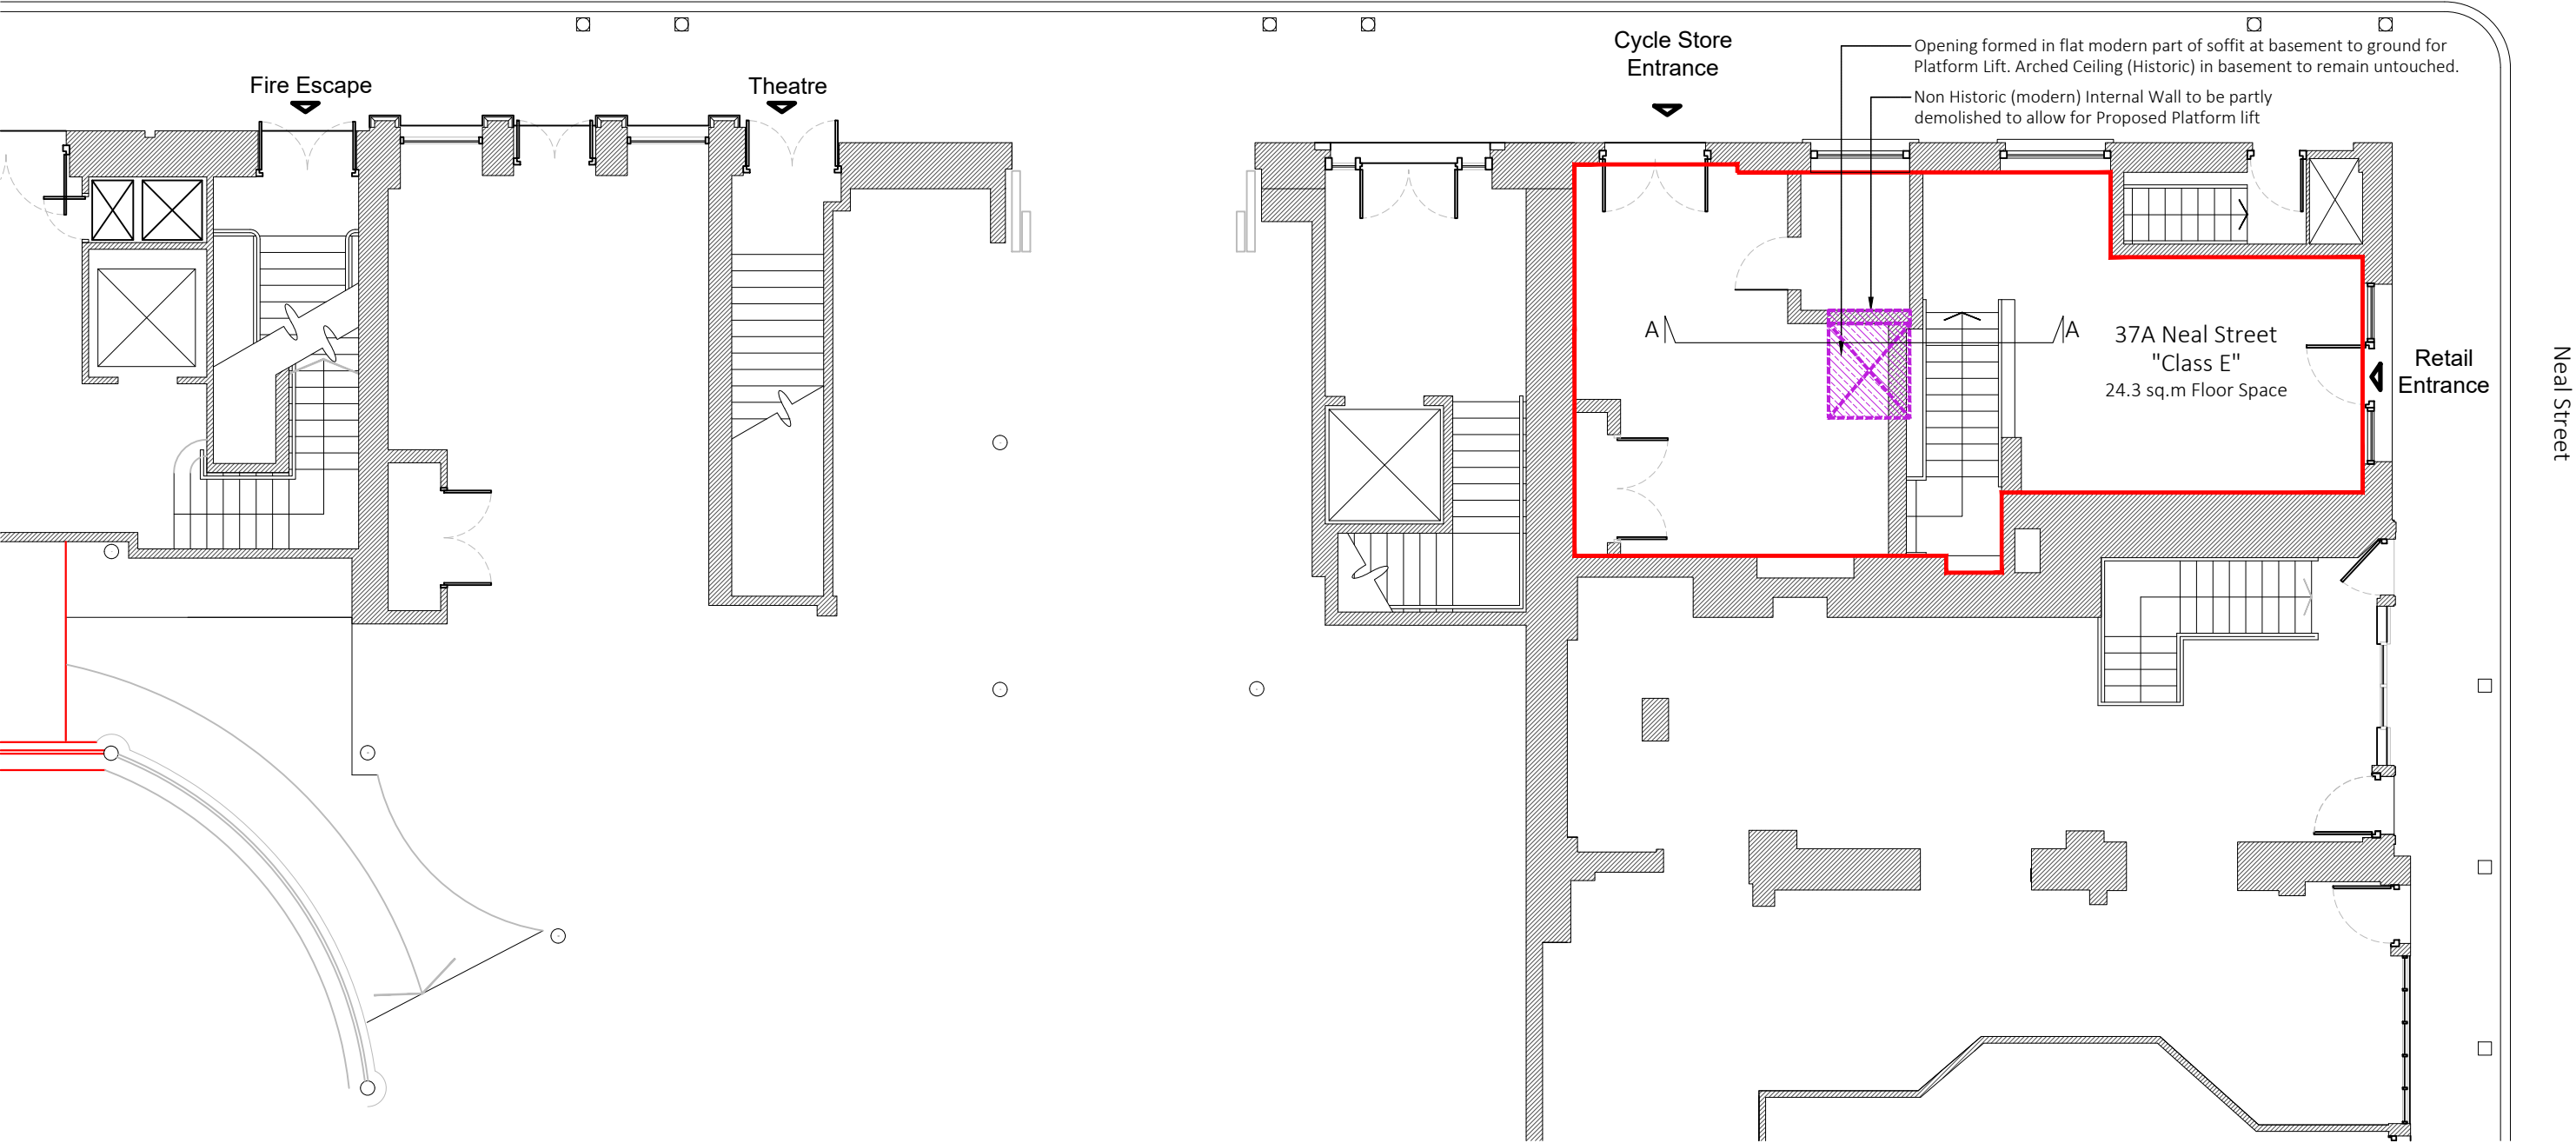

DRAWING TITLE Ground Floor Demolition Plan			ADDRESS 37A Neal Street / Shorts Garden, London, WC2H 9PR		JOB NO. 26200 Planning Drawings
PROJECT NAME New Alterations			CLIENT Shaftesbury Covent Garden Ltd		SCALE 1:100@A3
DRAWN BY GA			CHECKED BY NP		DATE May 2024
Rev Iss.			Description		DRAWING NO. A-151-P1
P1 GA			Planning Issue		ft
20.05.2024			Date		ft