






FACING BRICK -LUTON GREY This drawing is protected under Copyright and at no time should any portion of this drawing be reproduced or copied without the permission of the Architect. (Design Copyright Act 1968)

This drawing must not be used for purposes other than that for which it is provided. It is supplied without liability for any errors or omissions.

Drawings only to be scaled for planning application purposes, all dimensions to be checked on site. All drawings subject to Statutory Authority Approval.

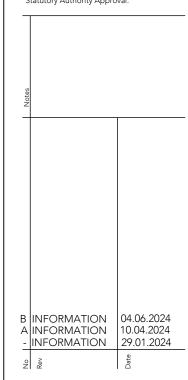




ARCHITECTS + INTERIOR DESIGNERS


91A - 91B HEATH STREET LONDON NW3 6 S S Tel 0 2 0 7 6 3 6 3 8 3 8

INFO WWW.TG-STUDIO.CO.UK

Project	26 NETHERHALL GARDENS LONDON NW35TL				
Date	24.04.2024	Scale @ A3	1:100		
Drawing	PROPOSED FRONT ELEVATION				
Drawn by	RV	Checked by	TG		
Job No.	263	Dwg No.	A-340	Rev	В

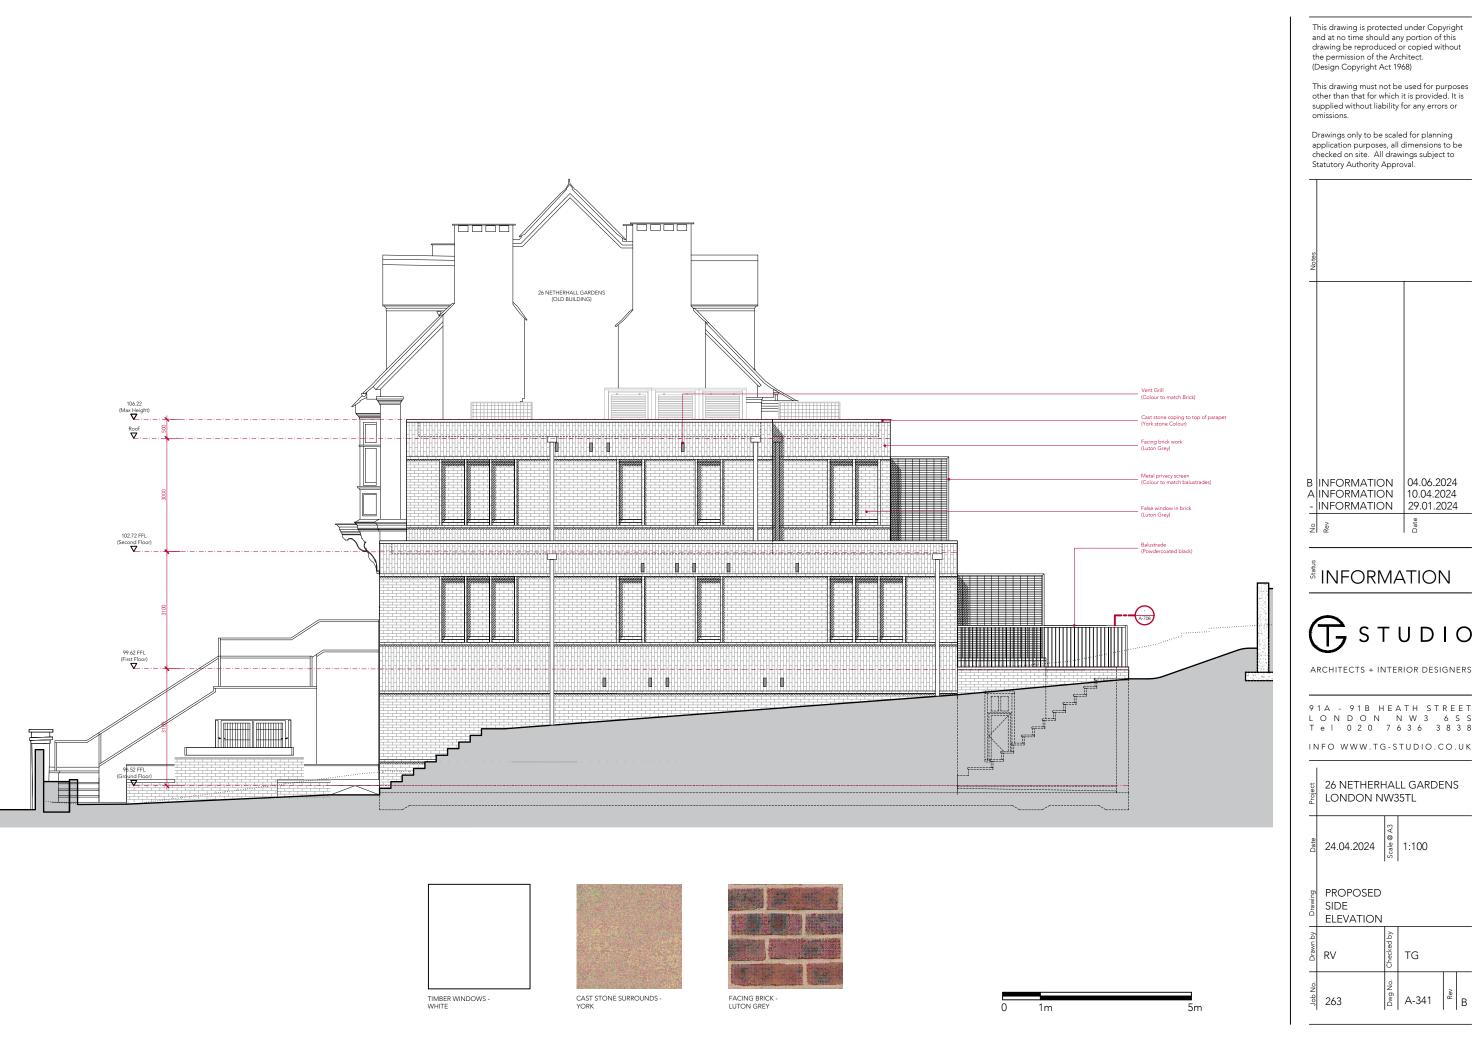

This drawing is protected under Copyright and at no time should any portion of this drawing be reproduced or copied without the permission of the Architect. (Design Copyright Act 1968)

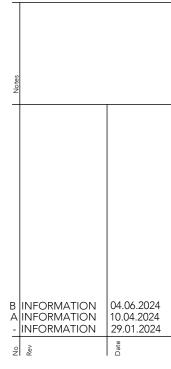

information




ARCHITECTS + INTERIOR DESIGNERS


91A - 91B HEATH STREET LONDONNW3 6 S S Tel02076363838

INFO WWW.TG-STUDIO.CO.UK

Project	26 NETHERHALL GARDENS LONDON NW35TL					
Date	24.04.2024	Scale @ A3	1:100			
Drawing	PROPOSED SIDE ELEVATION					
Drawn by	RV	Checked by	TG			
Job No.	263	Dwg No.	A-341	Rev B		

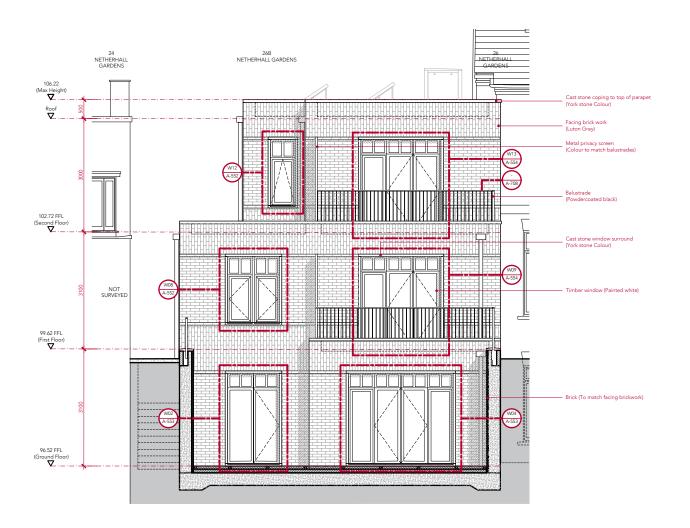



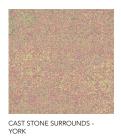




0 1m

This drawing is protected under Copyright and at no time should any portion of this drawing be reproduced or copied without the permission of the Architect. (Design Copyright Act 1968)

This drawing must not be used for purposes other than that for which it is provided. It is supplied without liability for any errors or one is not a supplied without liability for any errors.

Drawings only to be scaled for planning application purposes, all dimensions to be checked on site. All drawings subject to Statutory Authority Approval.

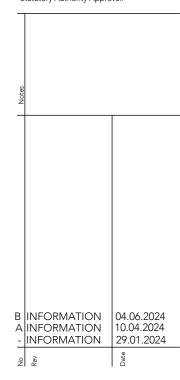

information



ARCHITECTS + INTERIOR DESIGNERS

91A - 91B HEATH STREET LONDON NW3 6 S S Tel 020 76363838

INFO WWW.TG-STUDIO.CO.UK

	Project	26 NETHERHALL GARDENS LONDON NW35TL					
	Date	24.04.2024	Scale @ A3	1:100			
	Drawing	PROPOSED REAR ELEVATION					
	Drawn by	RV	Checked by	TG			
	Job No.	263	Dwg No.	A-342	Rev	В	