


Pre-Existing Roof Profile

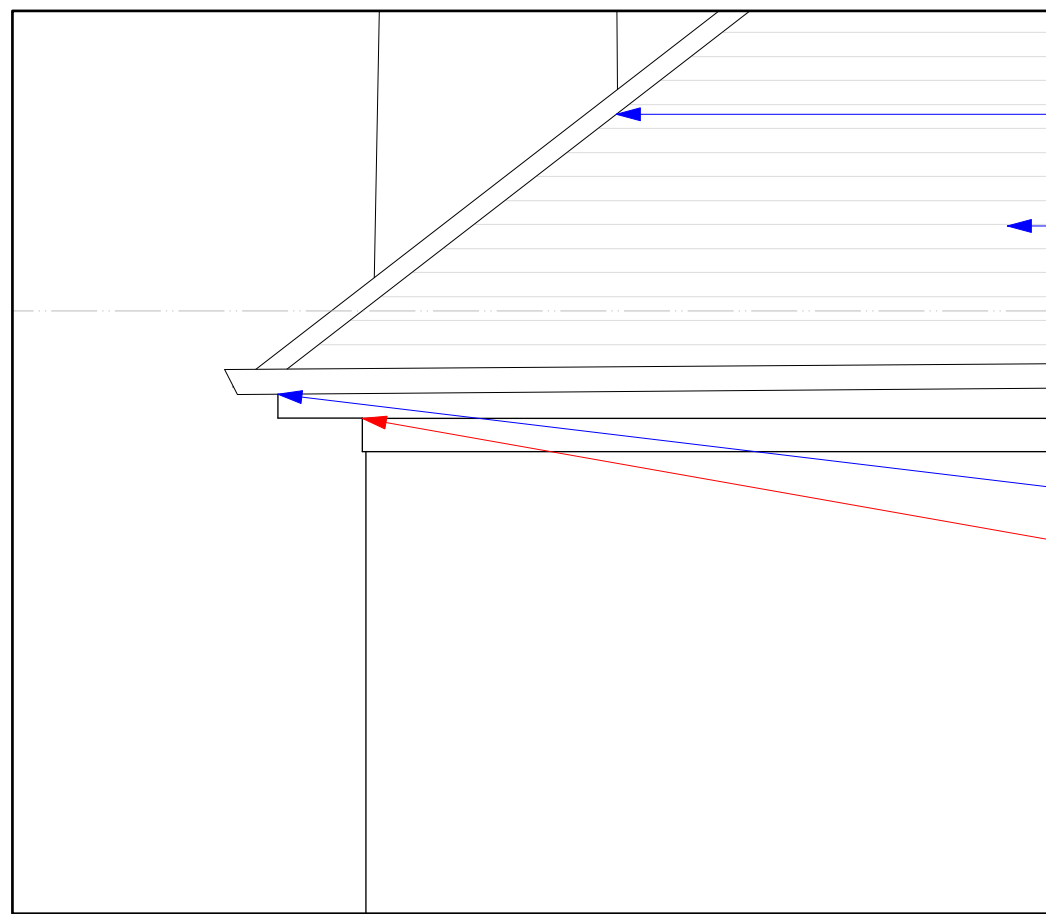

Existing/ Proposed Roof Profile

Lead flashing and ridge  
 Slate tiles on sarking board  
 Broken square gutter  
 Broken soffit board

Code 5 lead flashing and ridge  
 New interlocking slate tiles  
 New square gutter  
 Renewed soffit board with ventilation gaps



Pre-Existing Roof Profile



Existing Roof Profile

Existing/Proposed Roof Detail

Downshire Hill  
 15 Downshire Hill, NW3 1NR  
 Drawn By KO  
 Scale 1:20  
 Status Existing/Proposed  
 Project Stage Planning

Paul Archer Design Ltd

Issue	Notes	Date

957.121

paul archer  
 design

Works carried out previously  
 Proposed works to be carried out

