





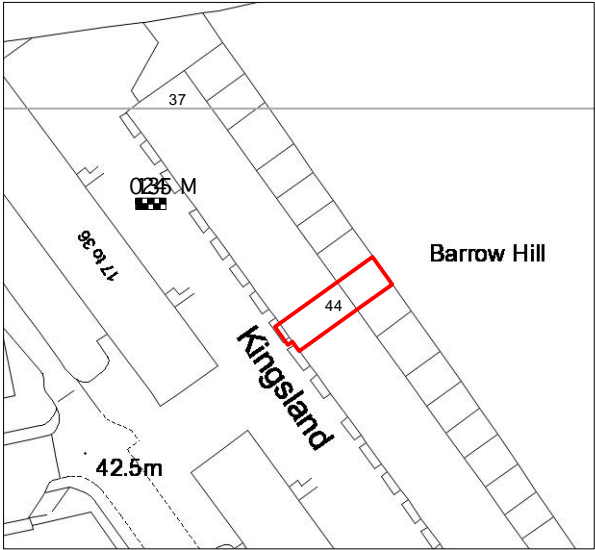


Location Plan
scale 1:1250 @ A3





Site Photos



			CLIENT	SCALE	PROJECT 44 Broxwood Way Maisonette, Primrose Hill, NW8 7QJ	DRAWING NO.	REV.	FBD FULCRUM BUILDING DESIGN LTD LONDON
				DATE June 2024		426/24-PL-01		
				STATUS	DRAWN	DRAWING TITLE Location Plan and Site Photos	FBD FULCRUM BUILDING DESIGN LTD. 9 Heneage Street, Spitalfield, London, E1 5LJ Tel.: 07974086475 e-mail: info@fbd-ltd.com www.fbd-ltd.com	
			CHECKED					
REV.	DATE	NOTES						

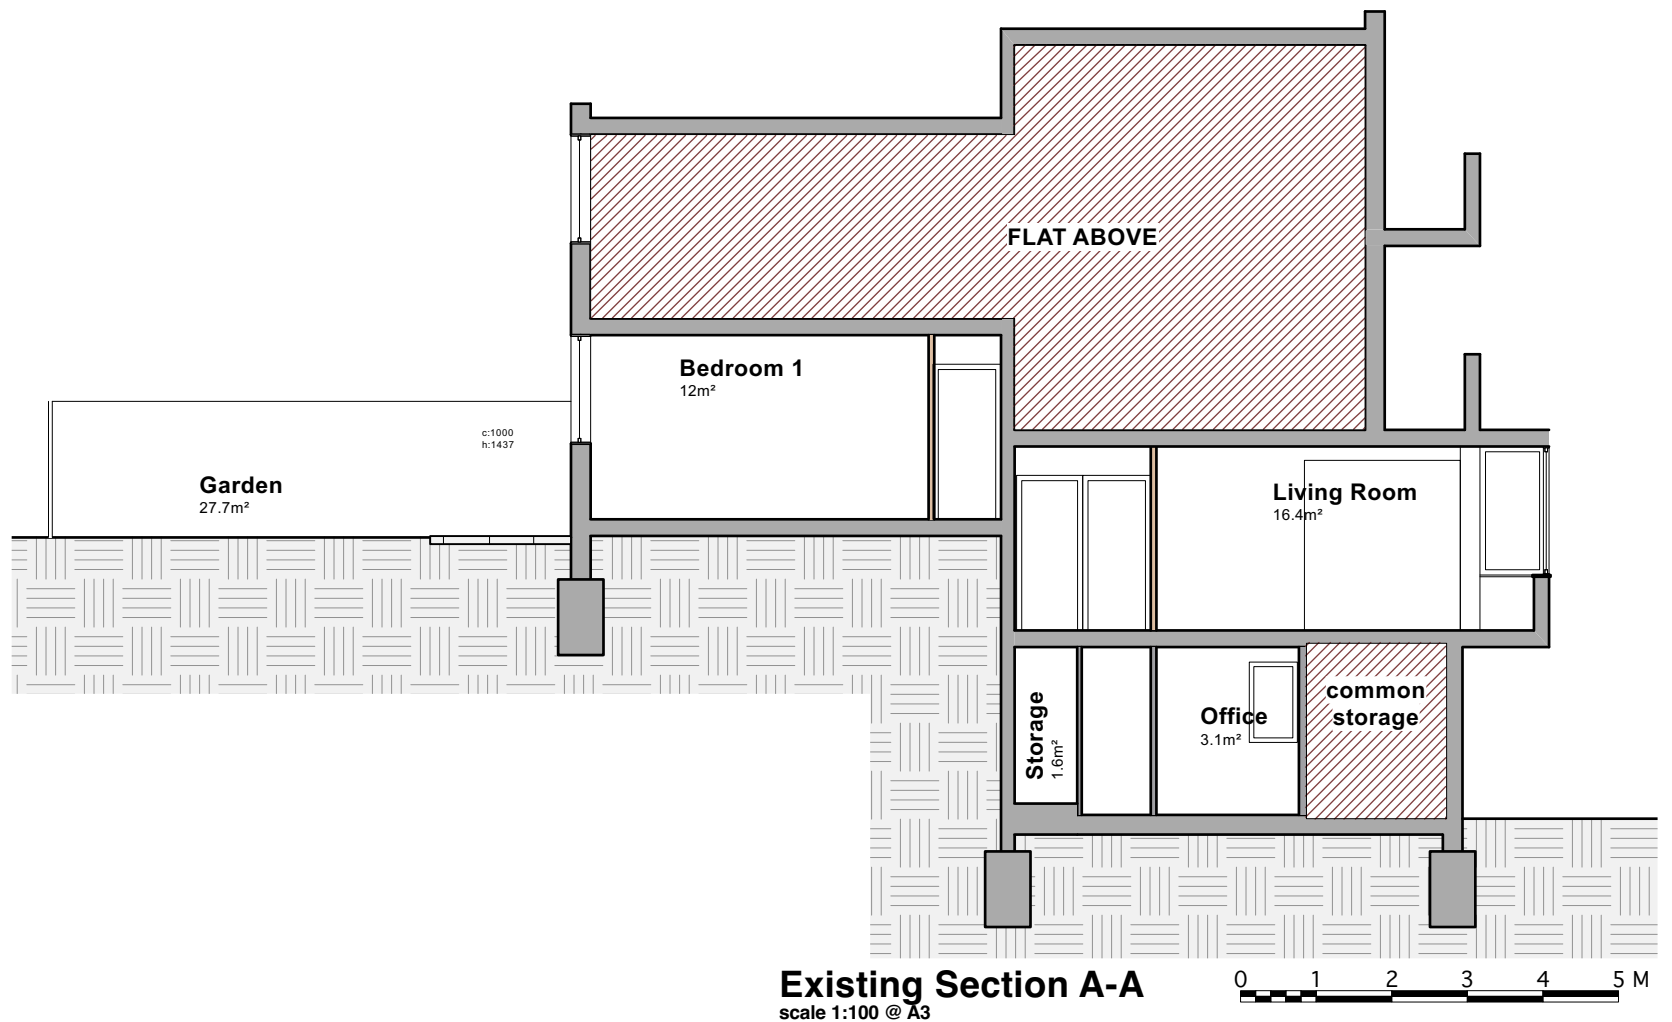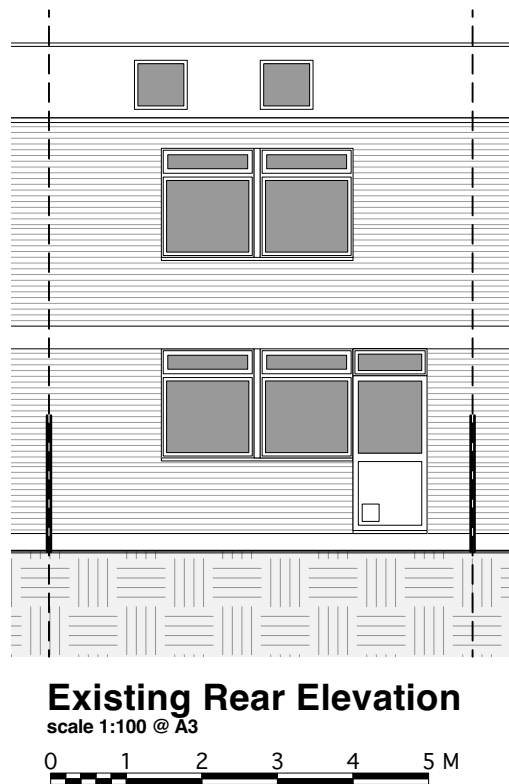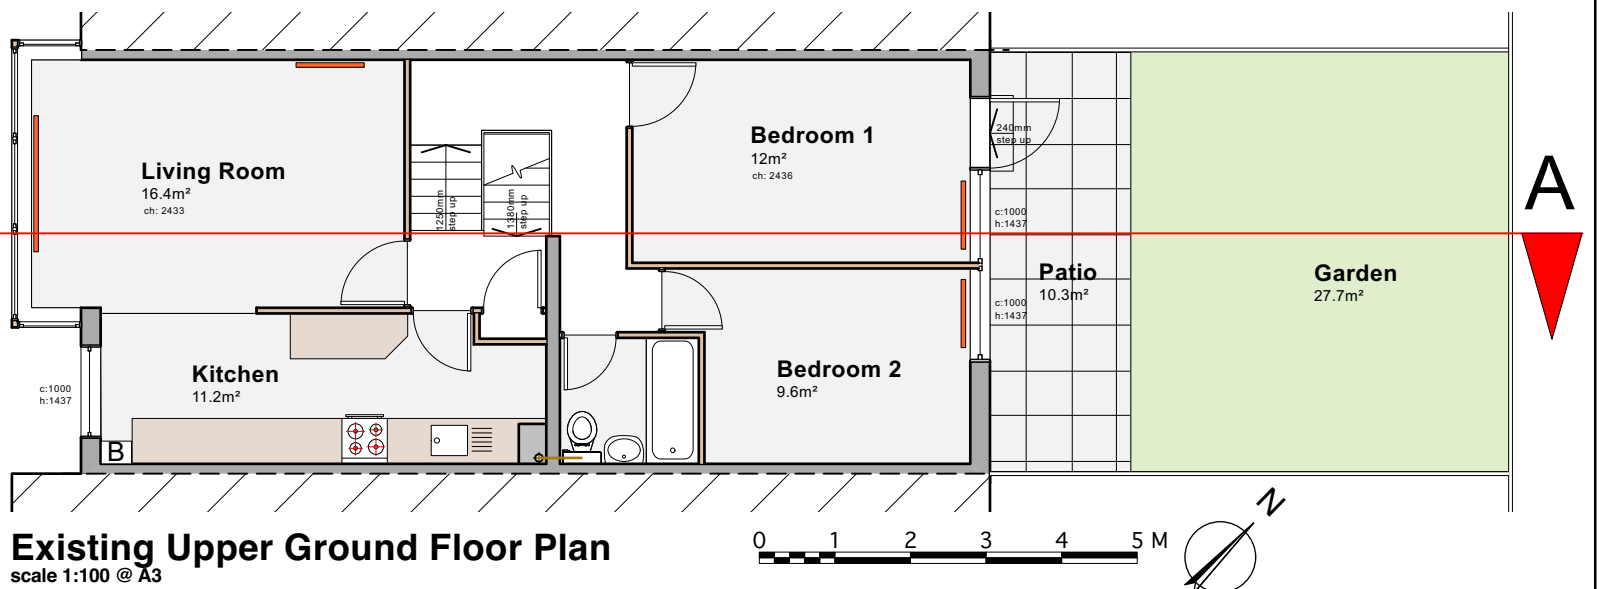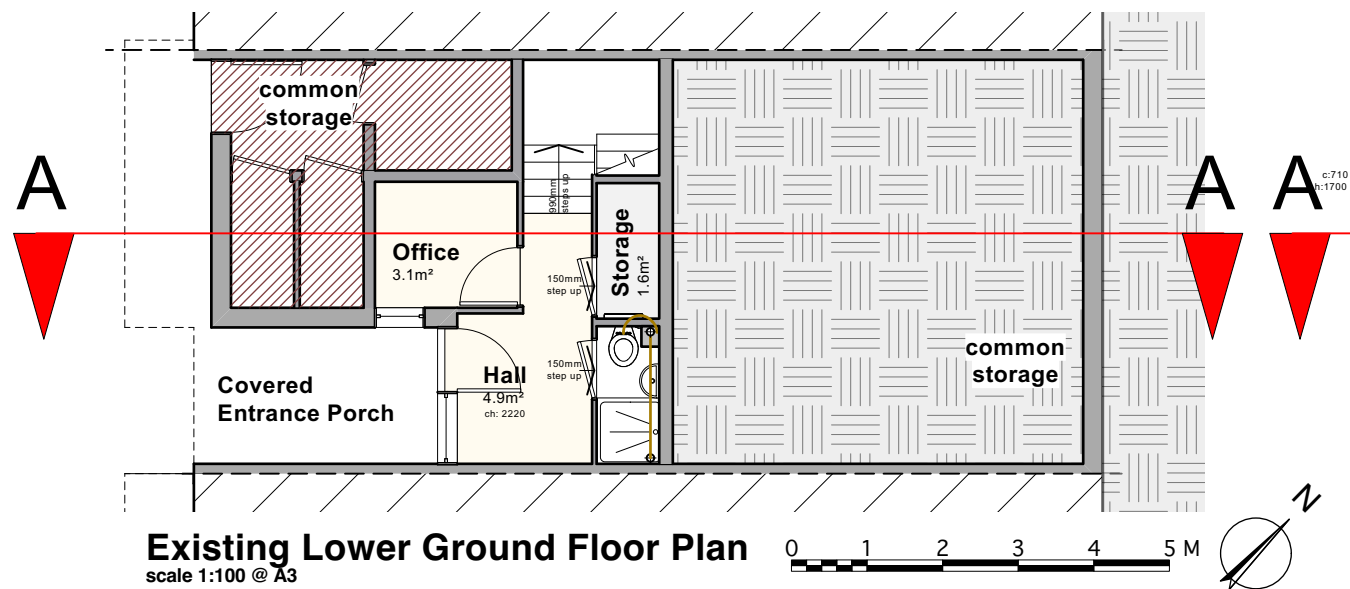

			CLIENT	SCALE	PROJECT 44 Broxwood Way Maisonette, Primrose Hill, NW8 7QJ	DRAWING NO. 426/24-PL-02	REV.	FBD FULCRUM BUILDING DESIGN LTD LONDON
				DATE June 2024				
				STATUS	DRAWN	DRAWING TITLE Existing Plans, Elevation and Section A-A	FBD FULCRUM BUILDING DESIGN LTD. 9 Heneage Street, Spitalfield, London, E1 5LJ Tel.: 07974086475 e-mail: info@fbd-ltd.com www.fbd-ltd.com	
REV.	DATE	NOTES	CHECKED					

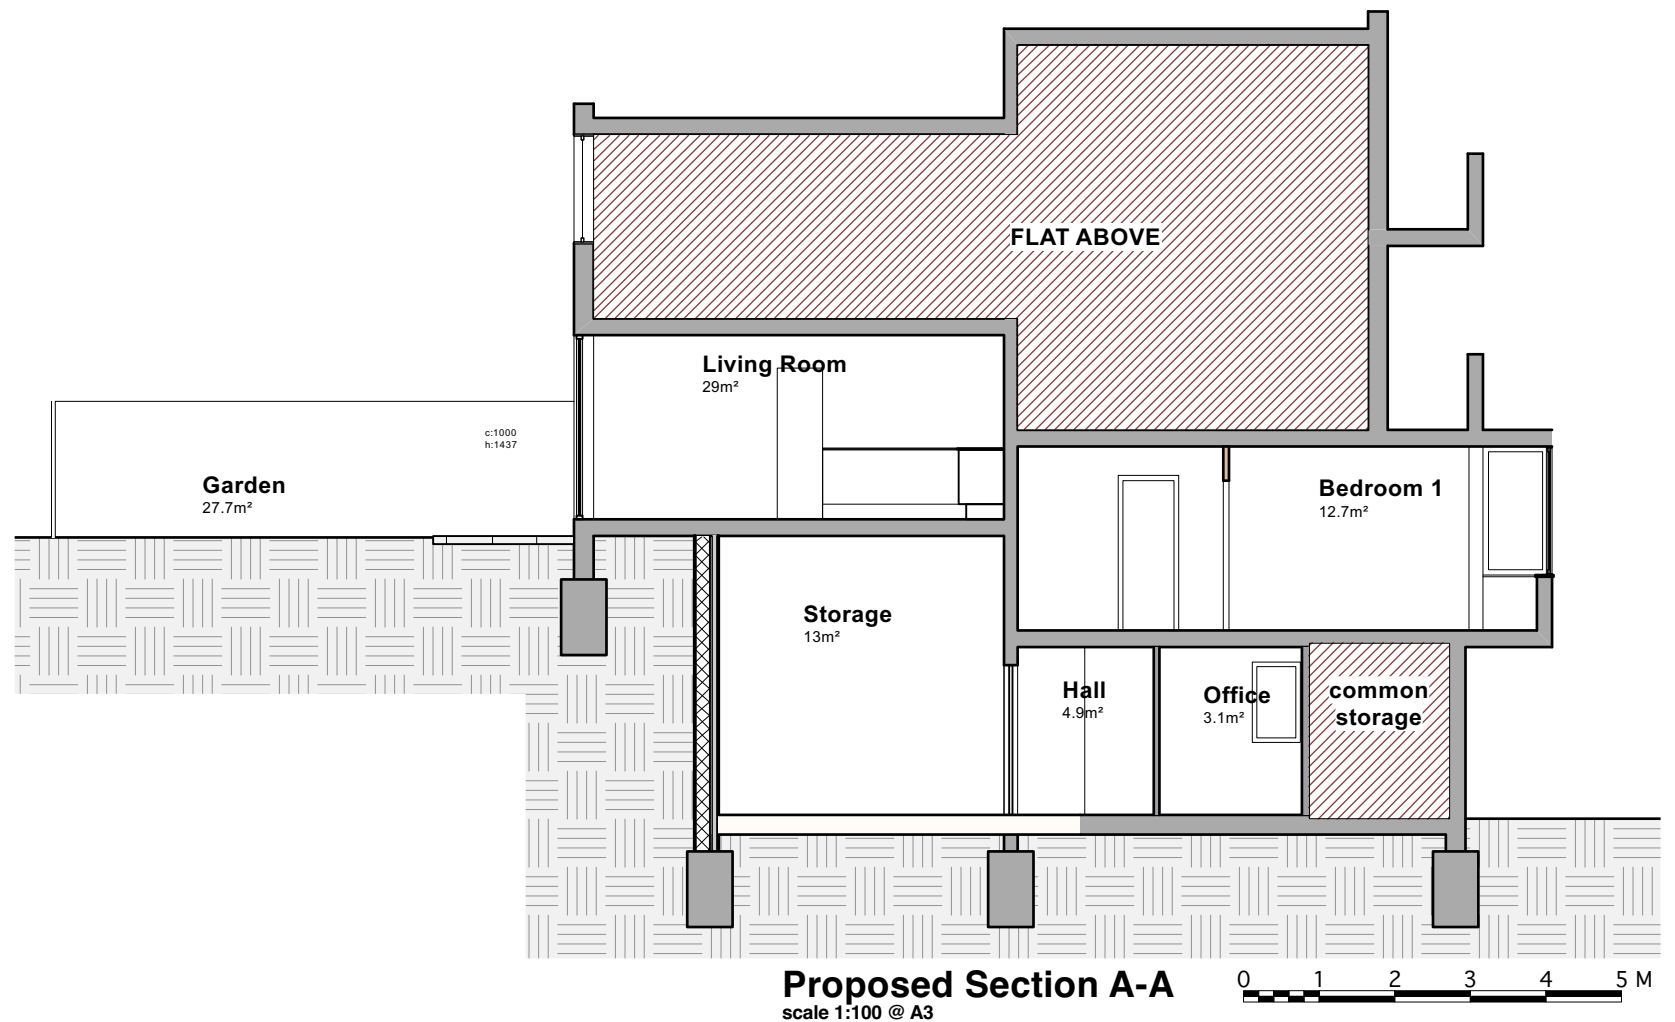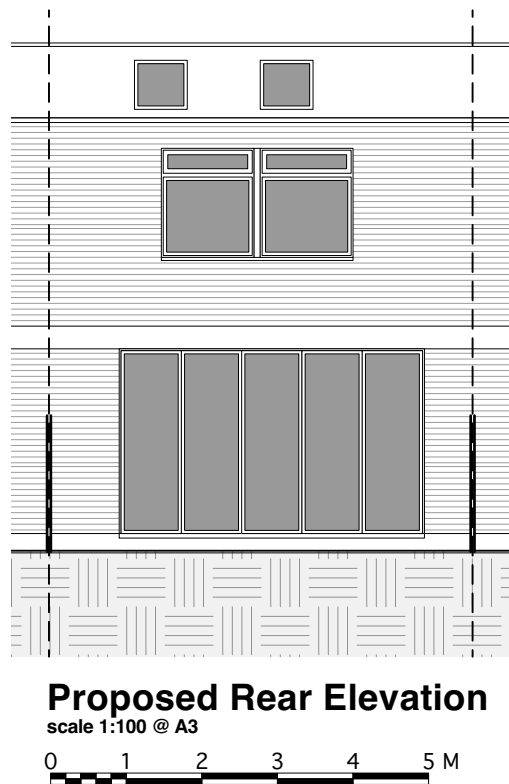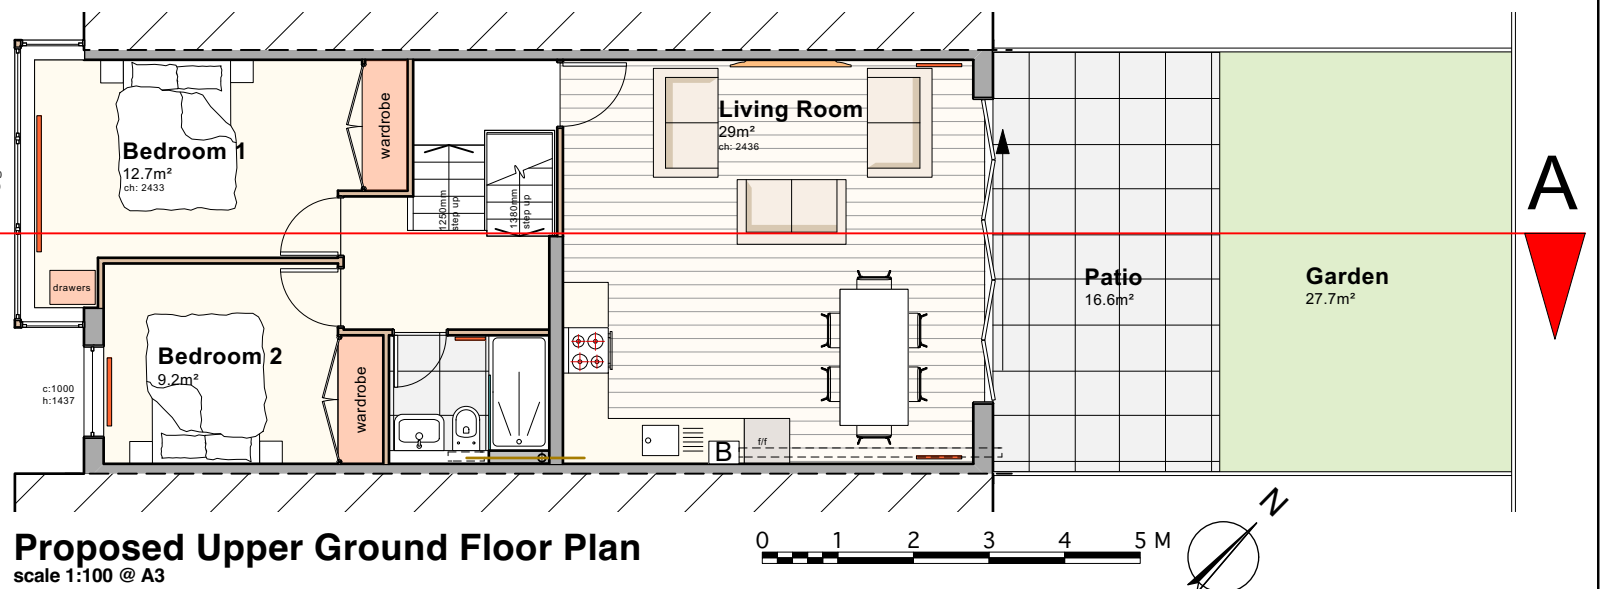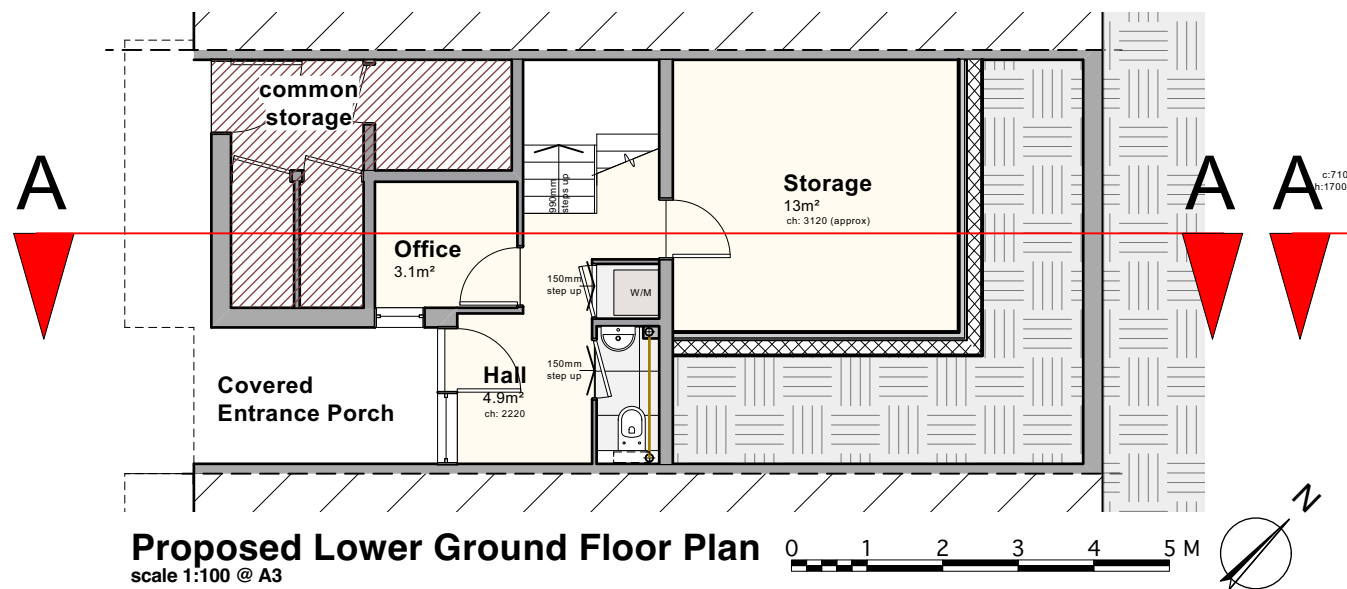

			CLIENT	SCALE	PROJECT 44 Broxwood Way Maisonette, Primrose Hill, NW8 7QJ	DRAWING NO. 426/24-PL-03	REV.	FBD FULCRUM BUILDING DESIGN LTD LONDON
				DATE June 2024				
				STATUS	DRAWN	DRAWING TITLE Proposed Plans, Elevation and Section A-A		
REV.	DATE	NOTES	CHECKED					