




Existing elevation of typical corner window

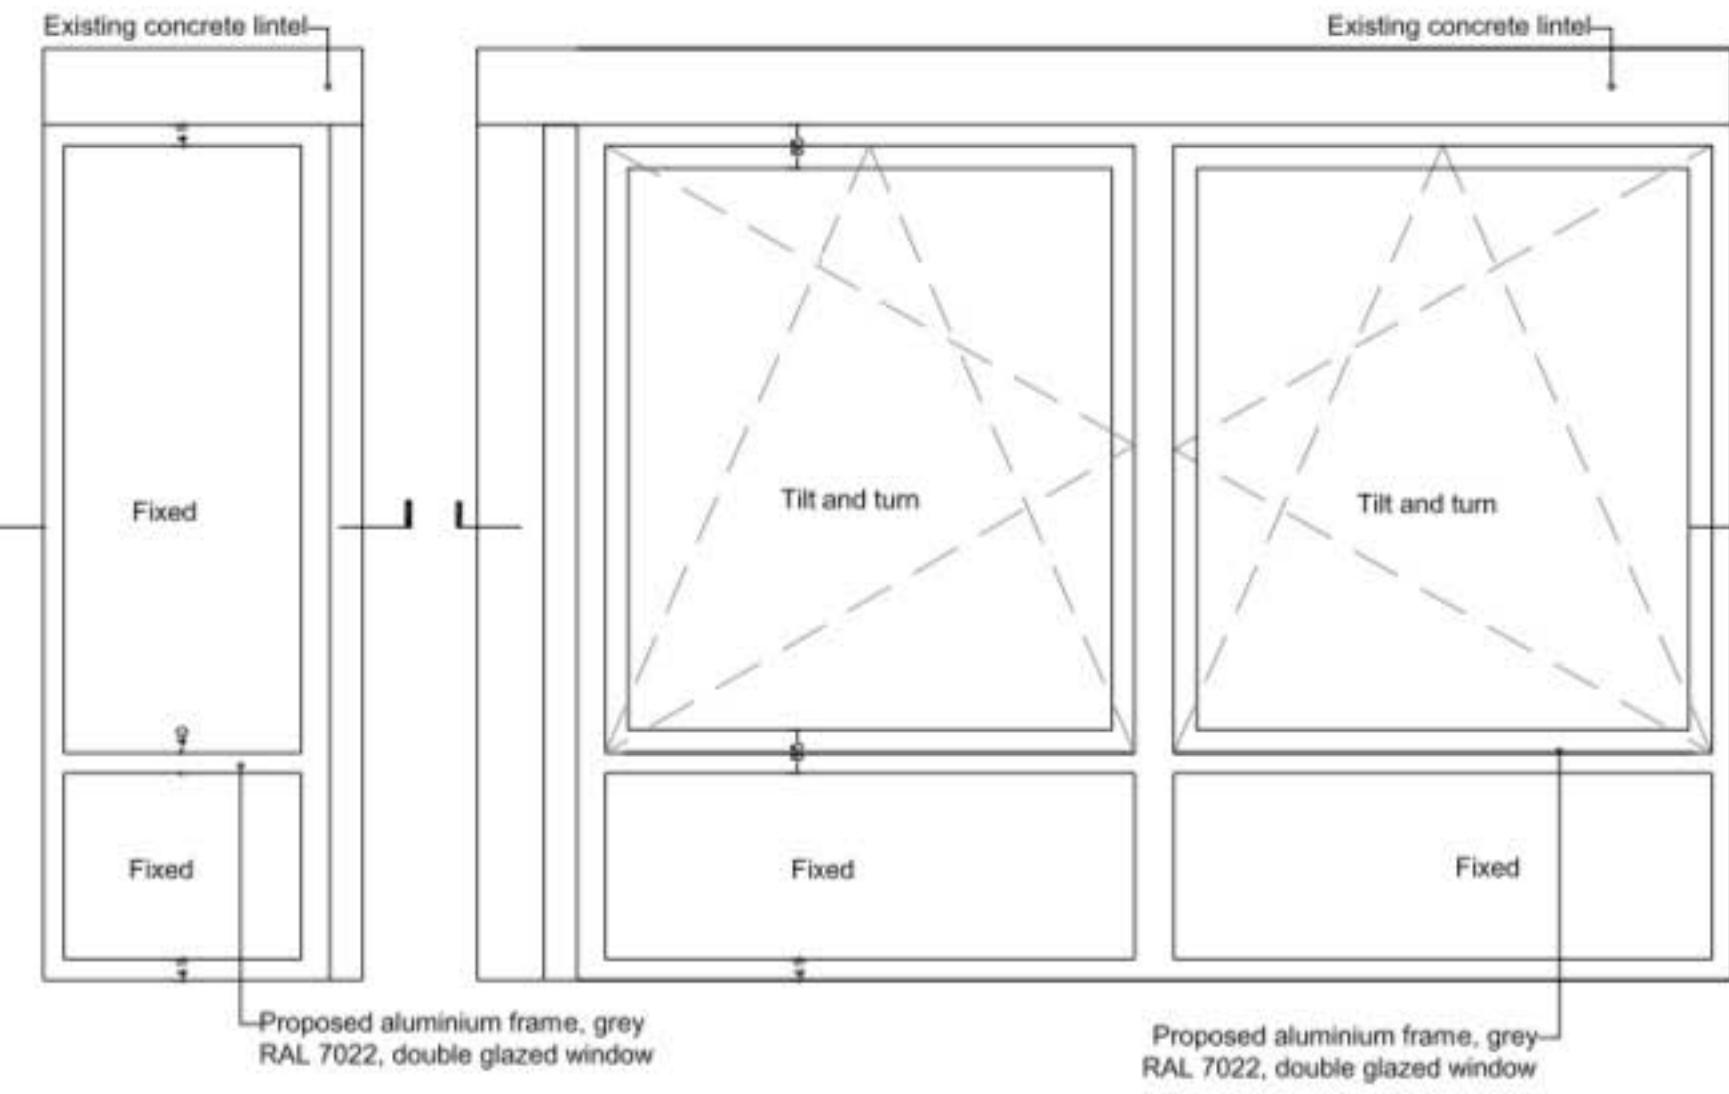

Proposed elevation of typical corner window

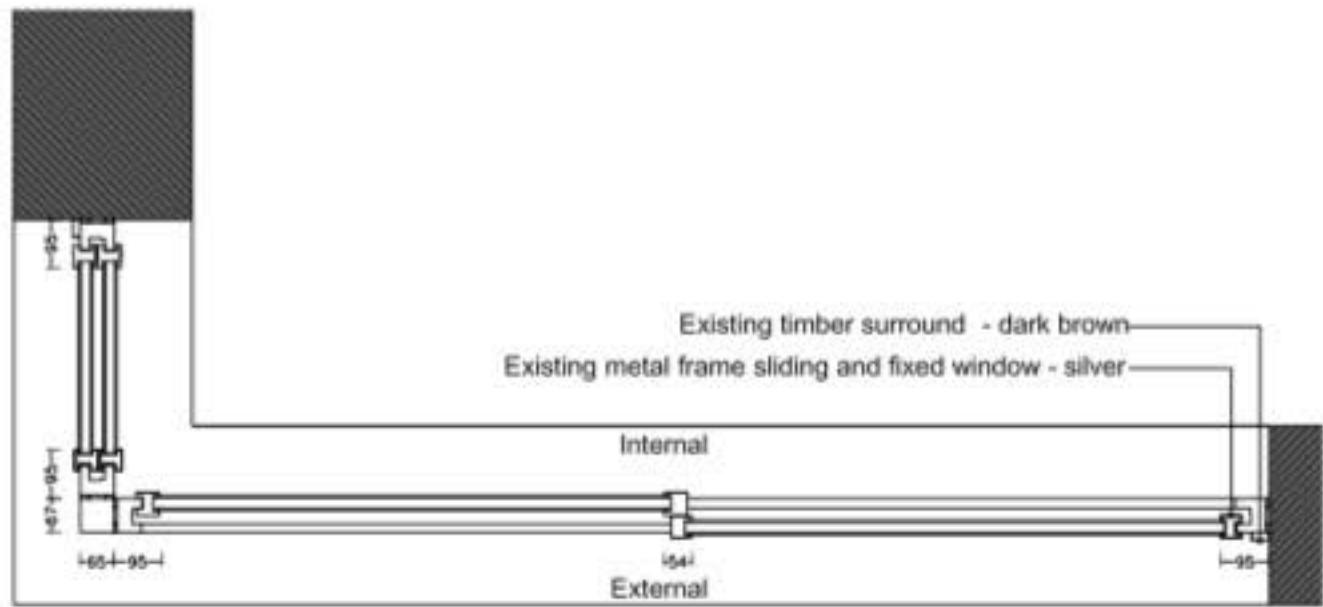

Existing plan of typical window

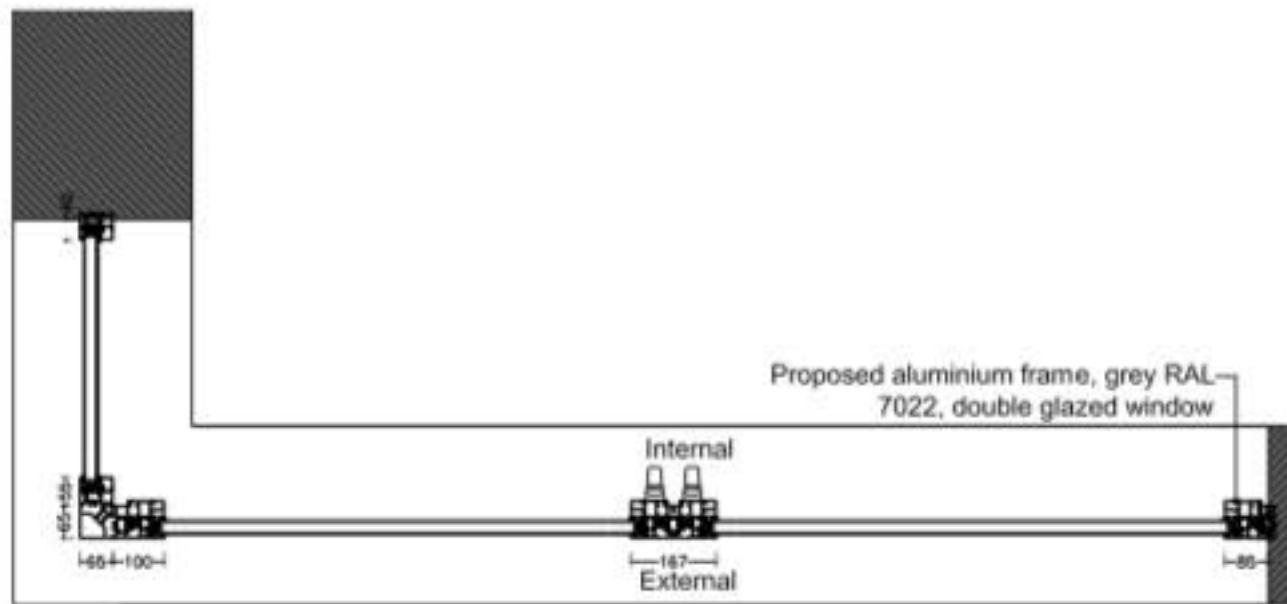

Proposed plan of typical window