


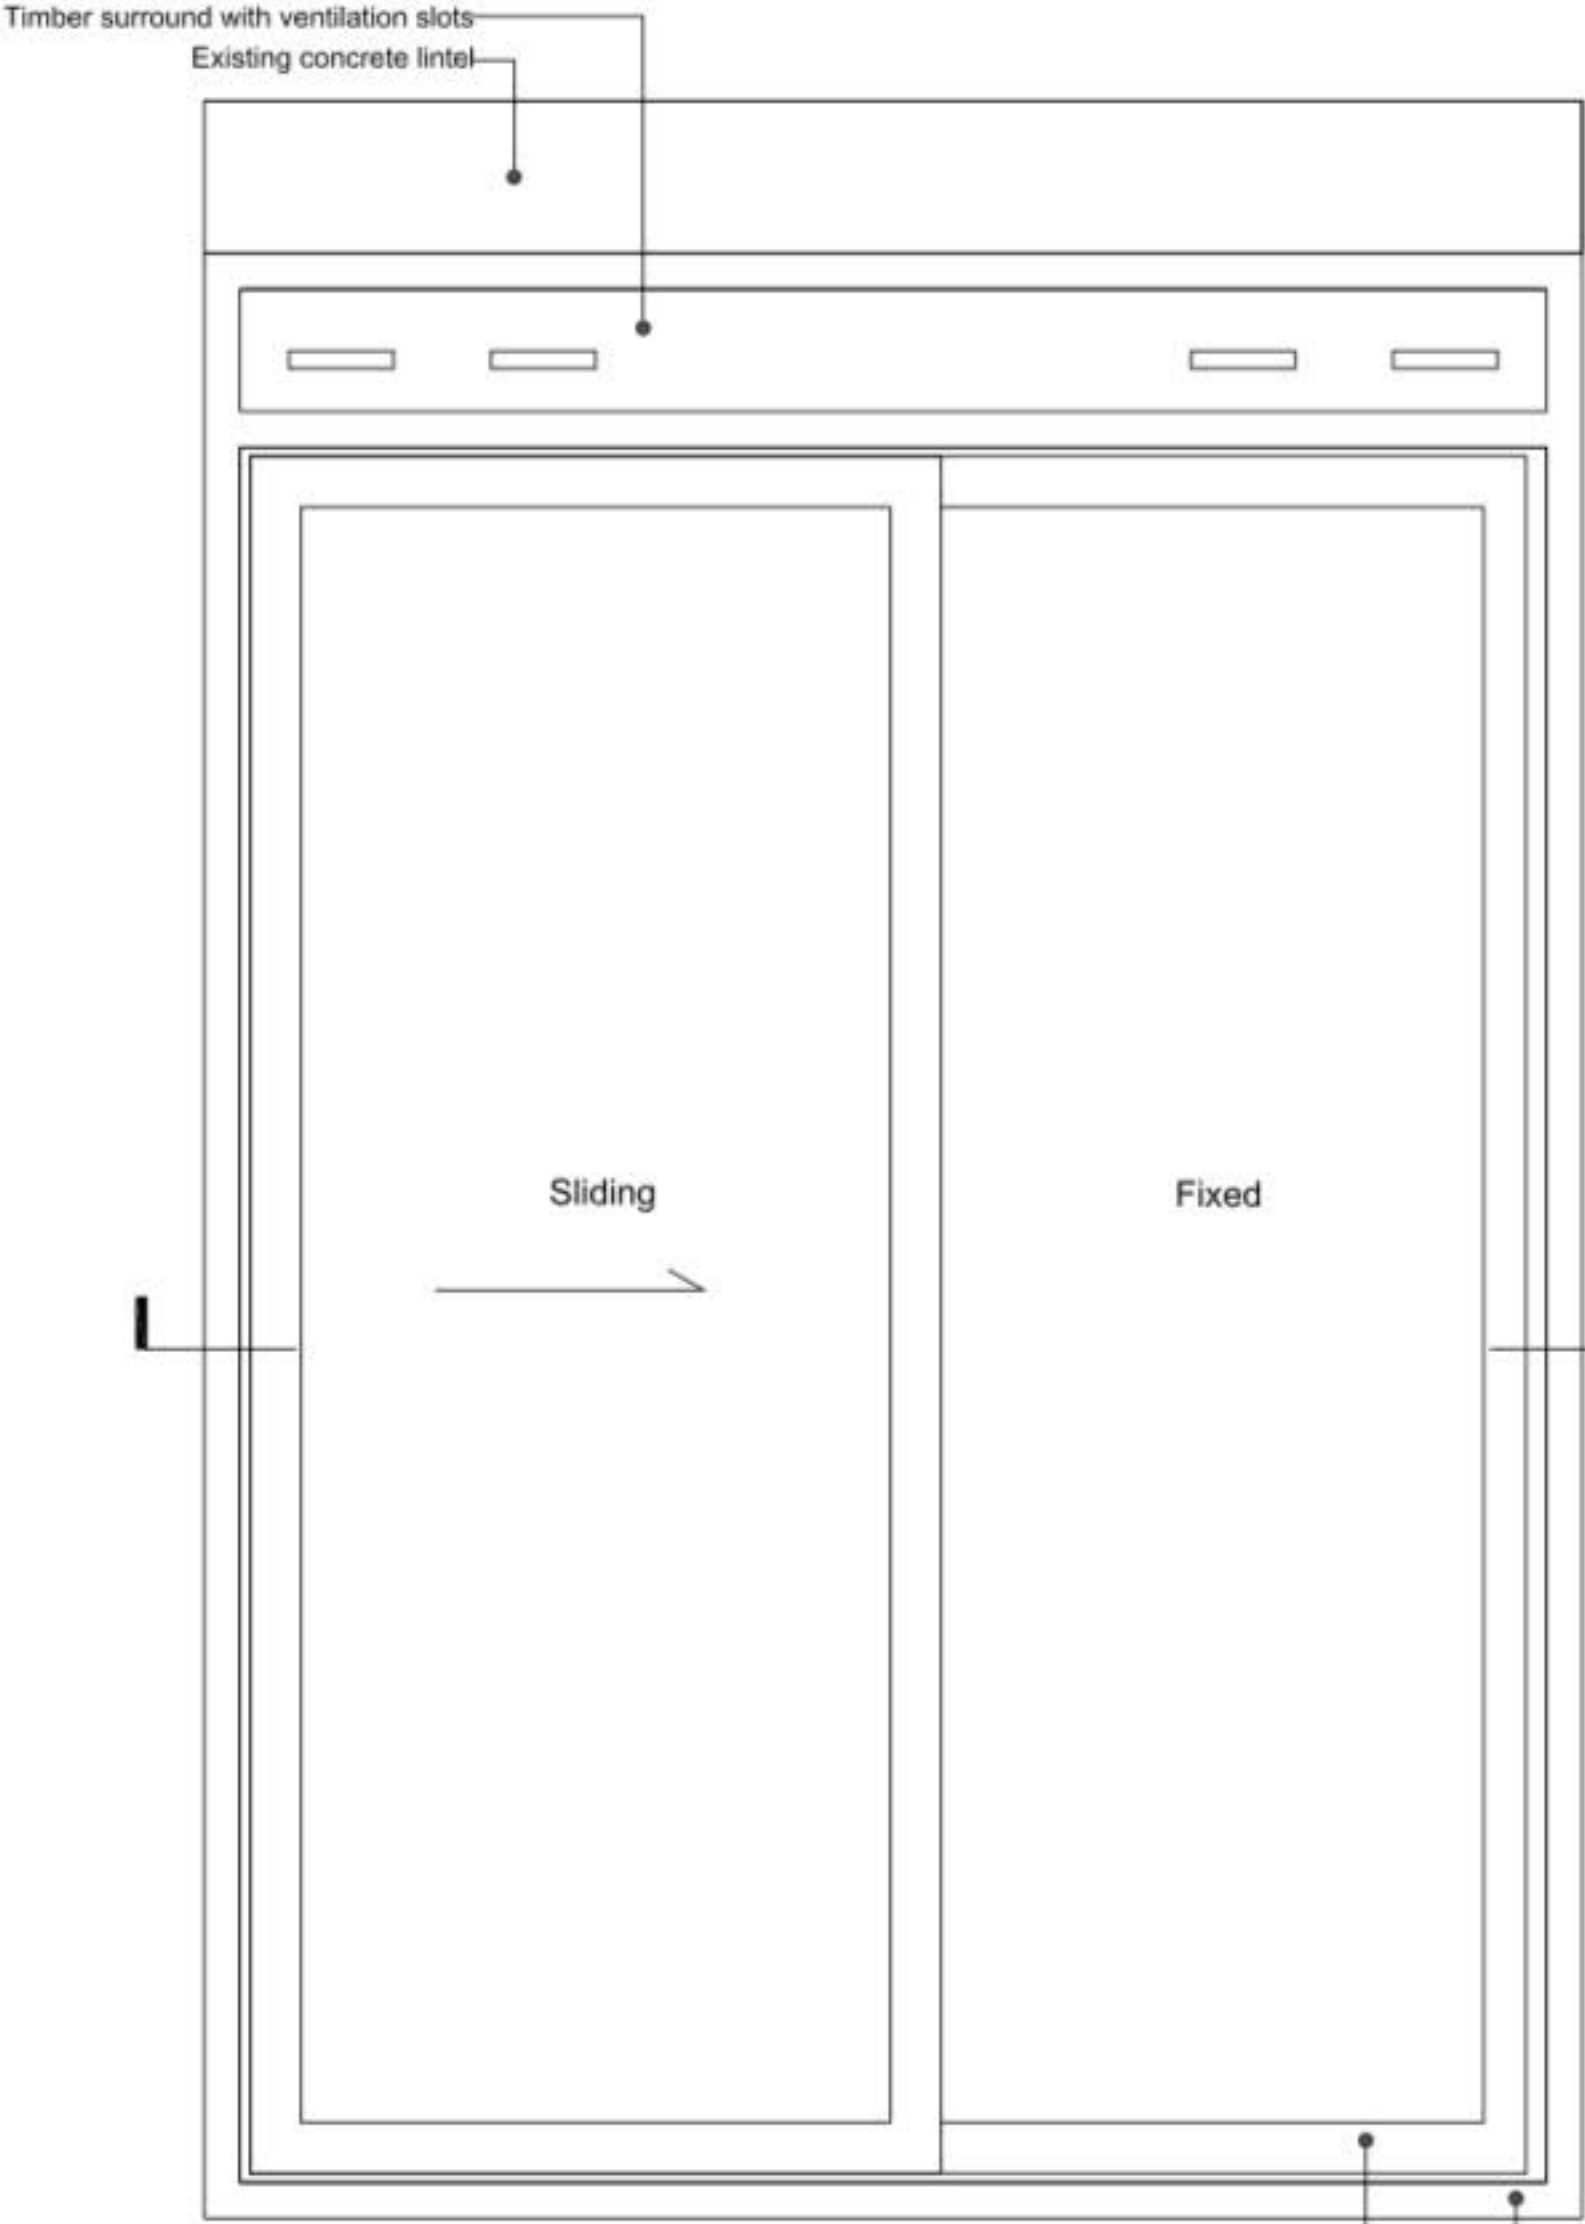


Existing elevation of typical sliding door

Existing metal frame sliding door - silver


Existing timber surround - dark brown

Existing timber surround - dark brown

Existing metal frame sliding door- silver

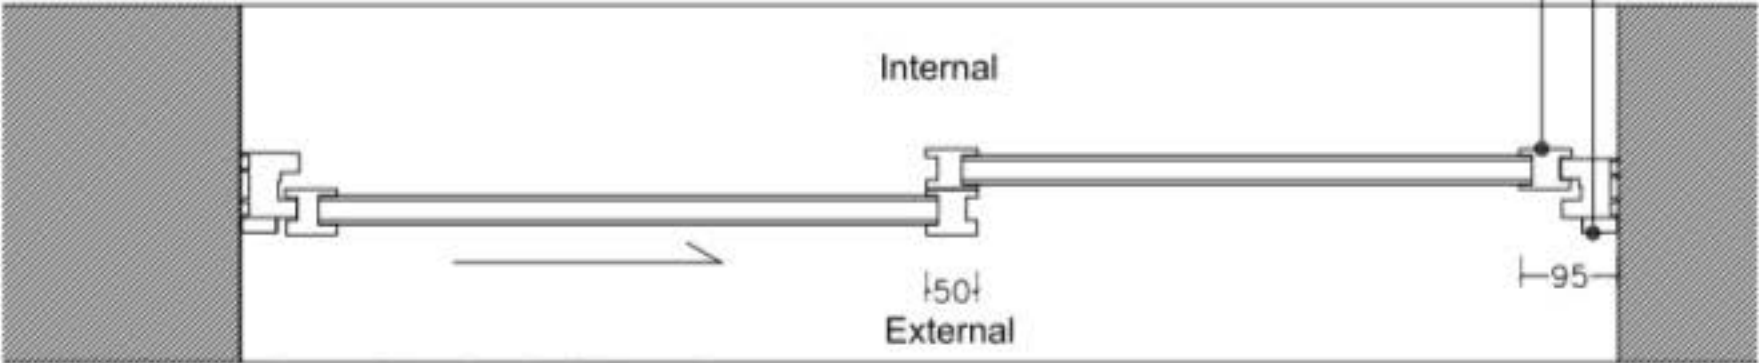


Existing plan of typical sliding door

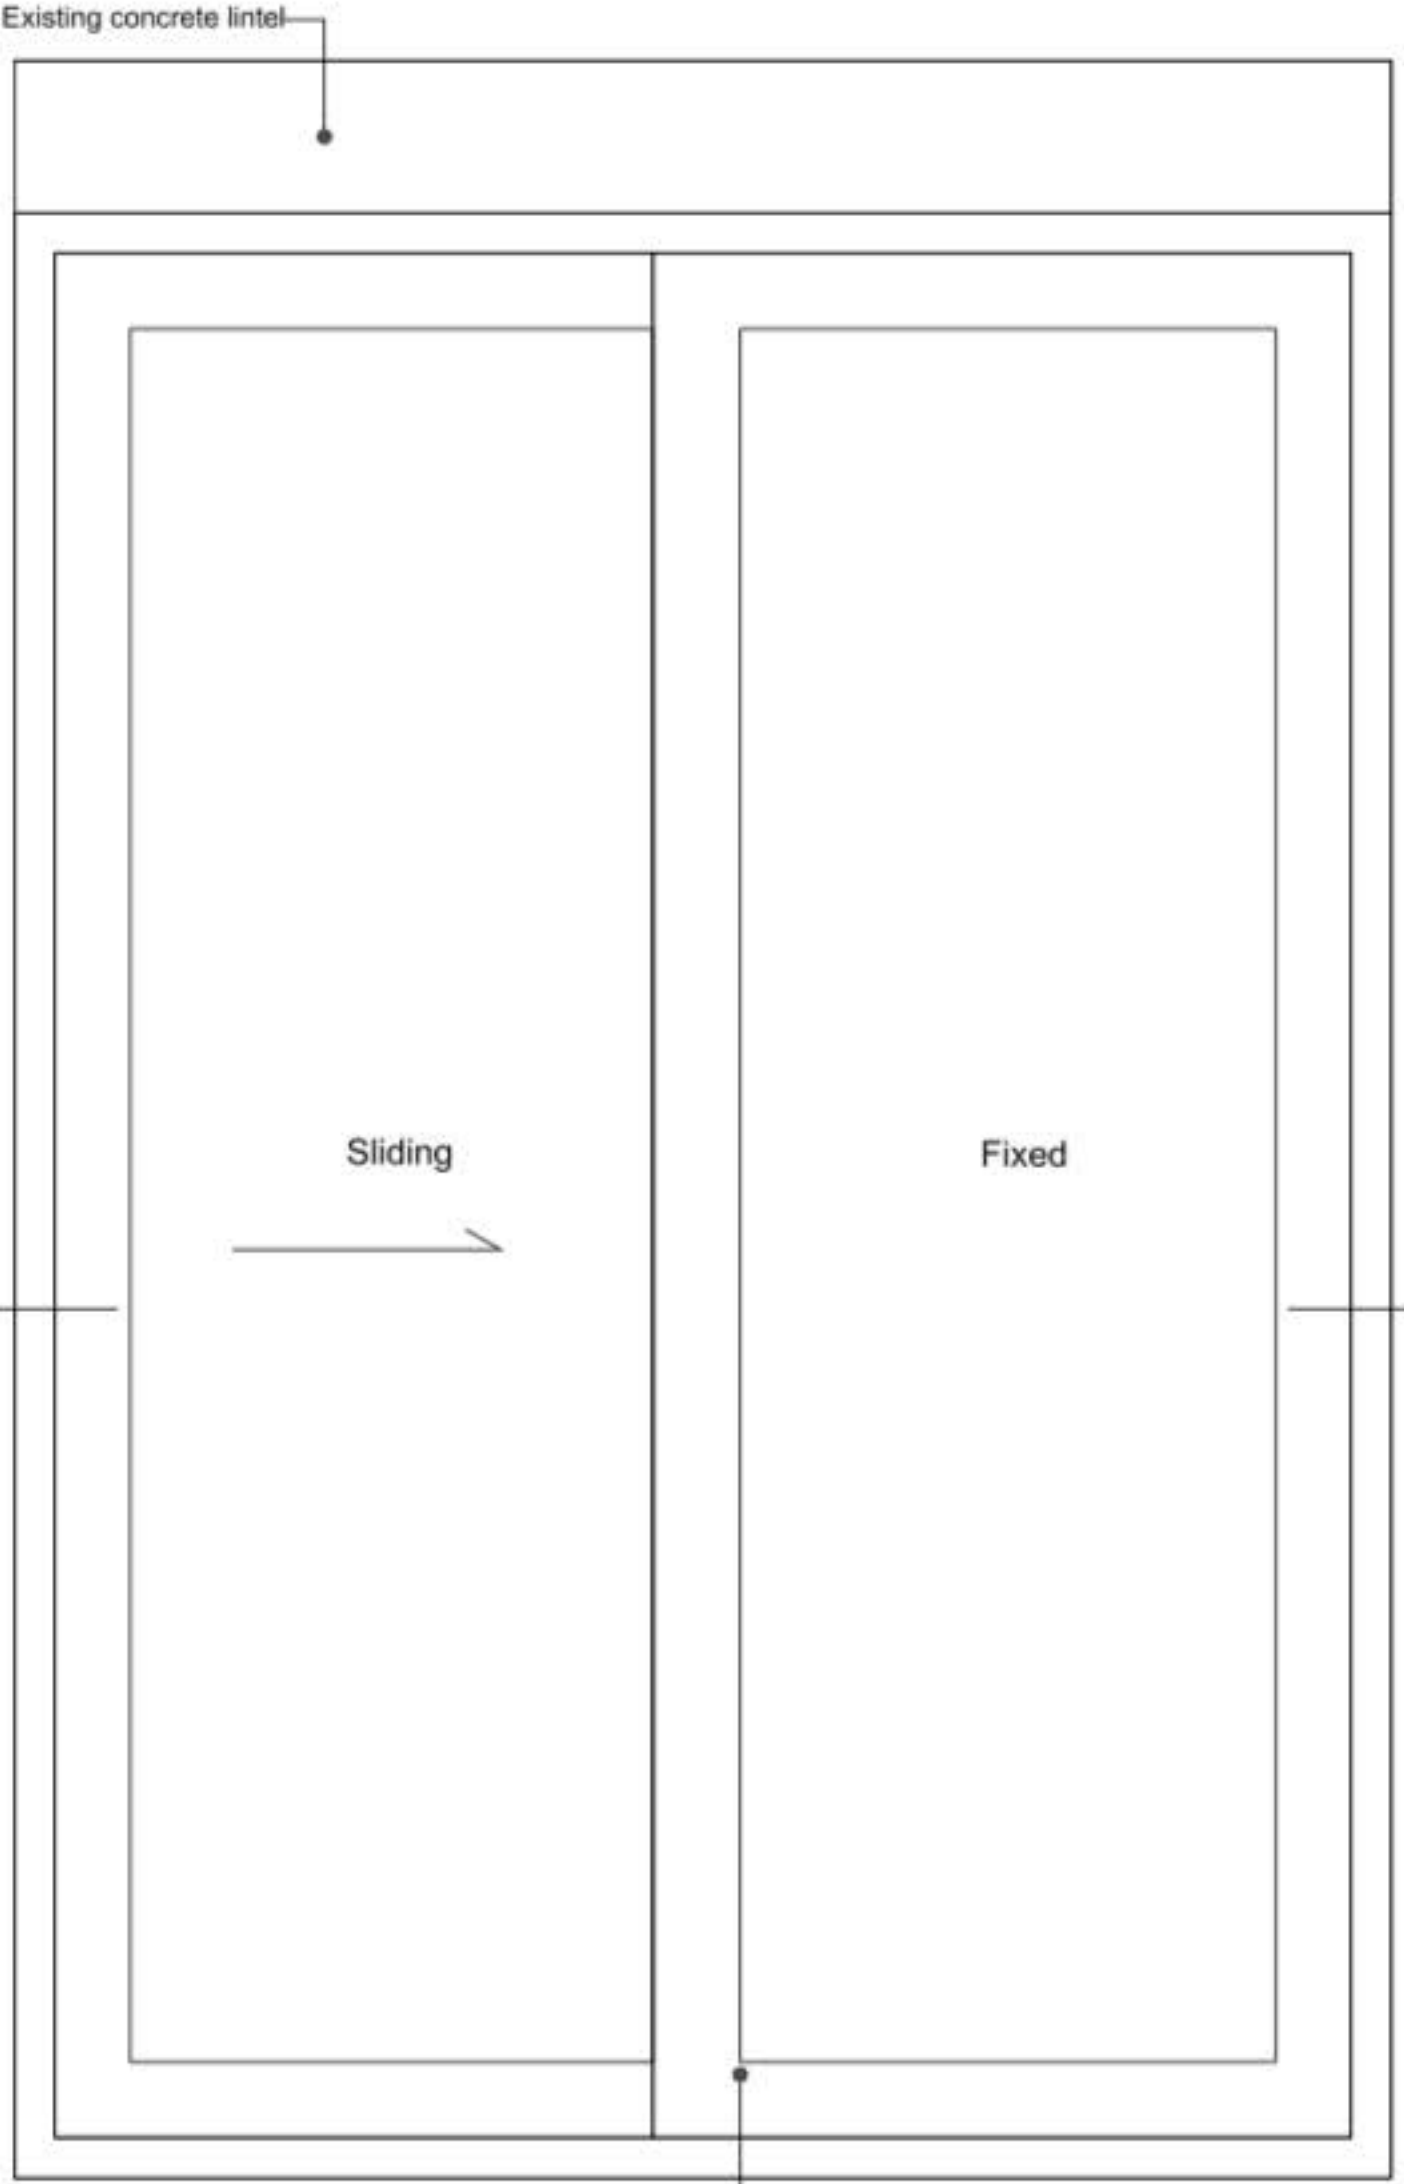

Proposed elevation of typical sliding door

Proposed aluminium frame, grey RAL 7022, double glazed sliding door

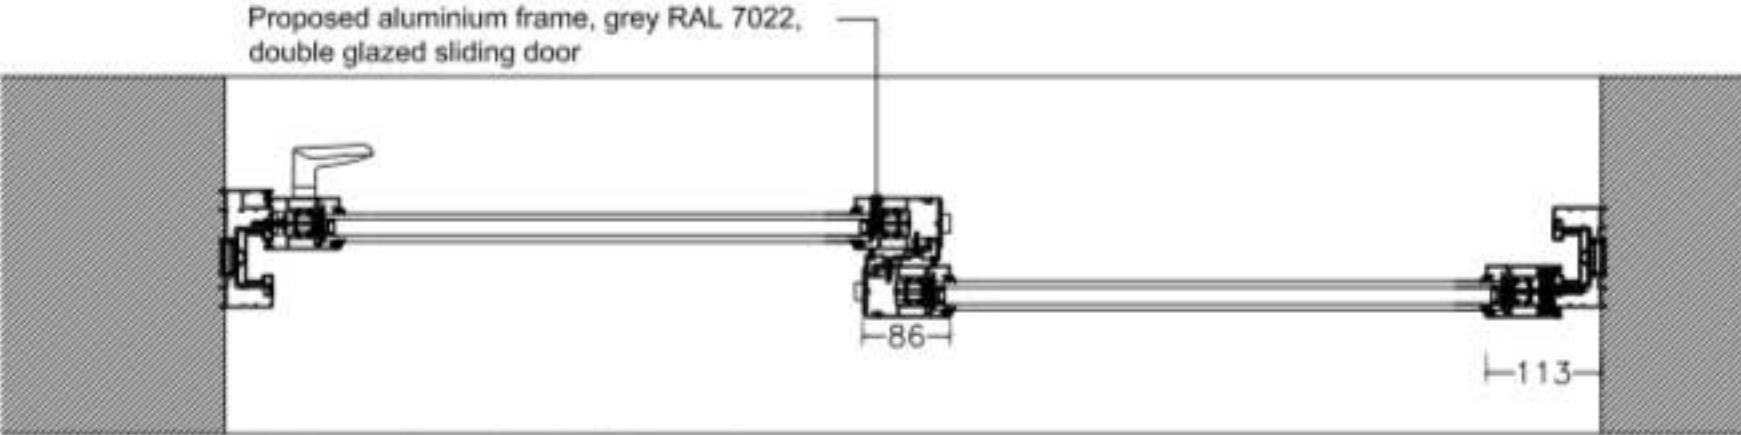

Proposed plan of typical sliding door

