



Timber surround with ventilation slots
Existing concrete lintel

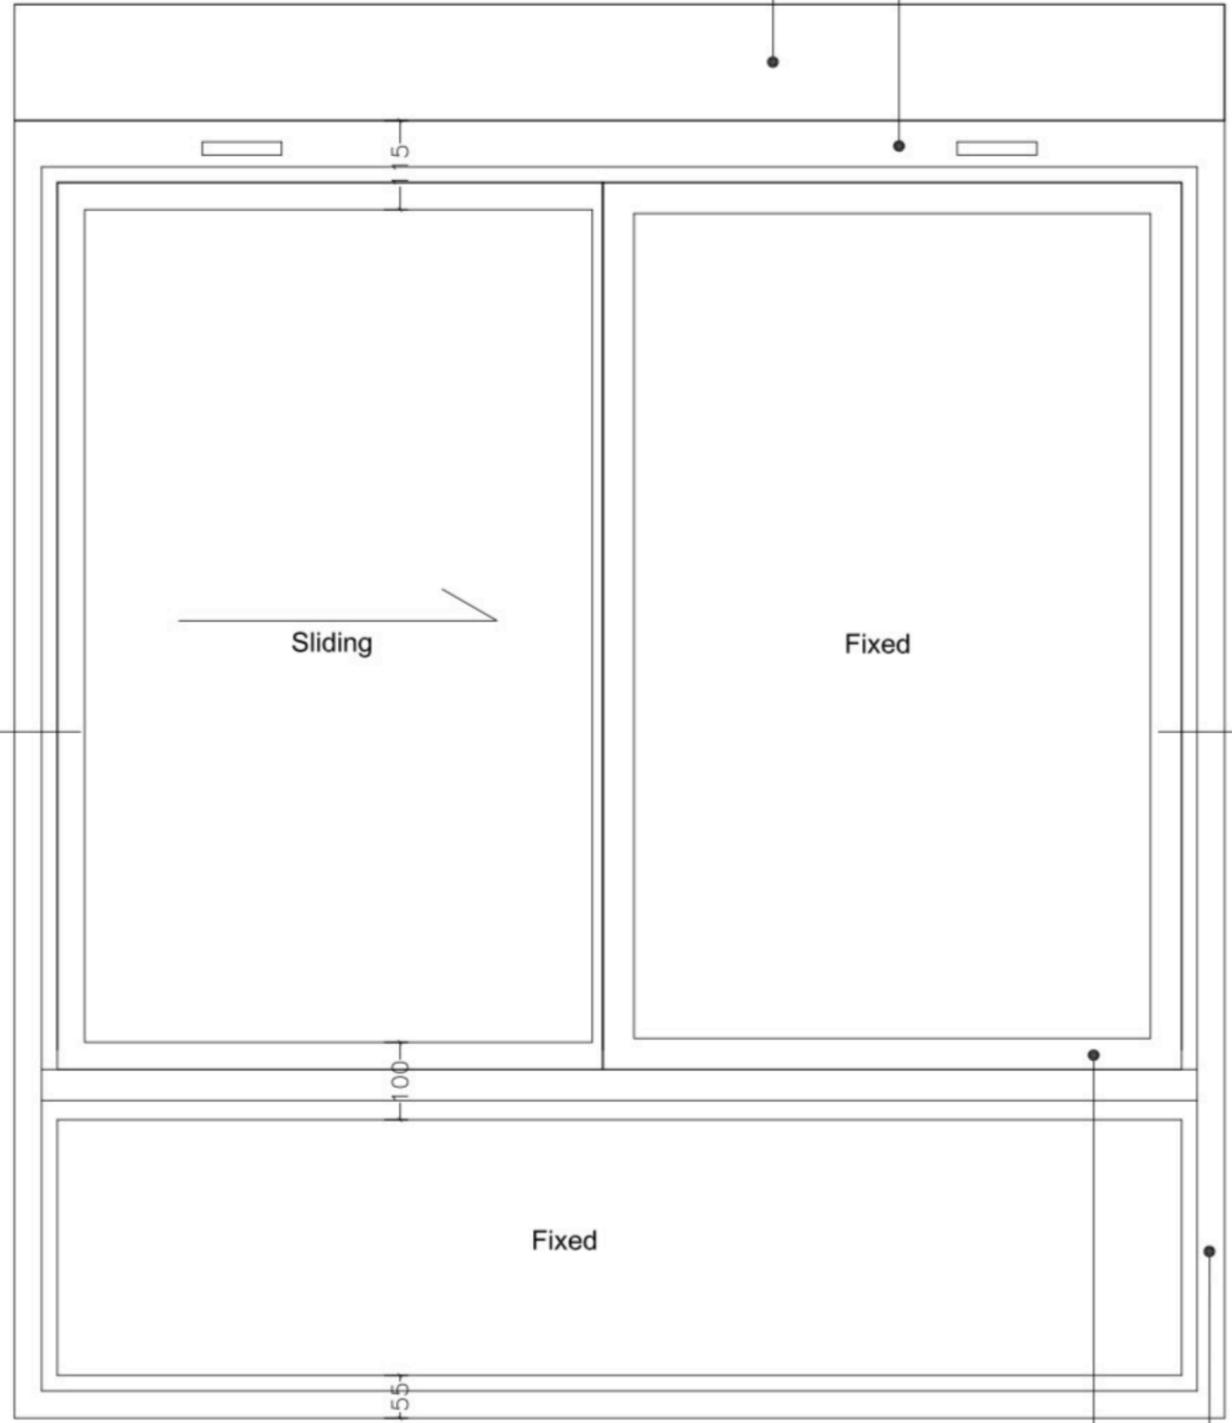

Existing elevation of typical window

Existing metal frame sliding and fixed window - silver
Existing timber surround - dark brown


Existing concrete lintel

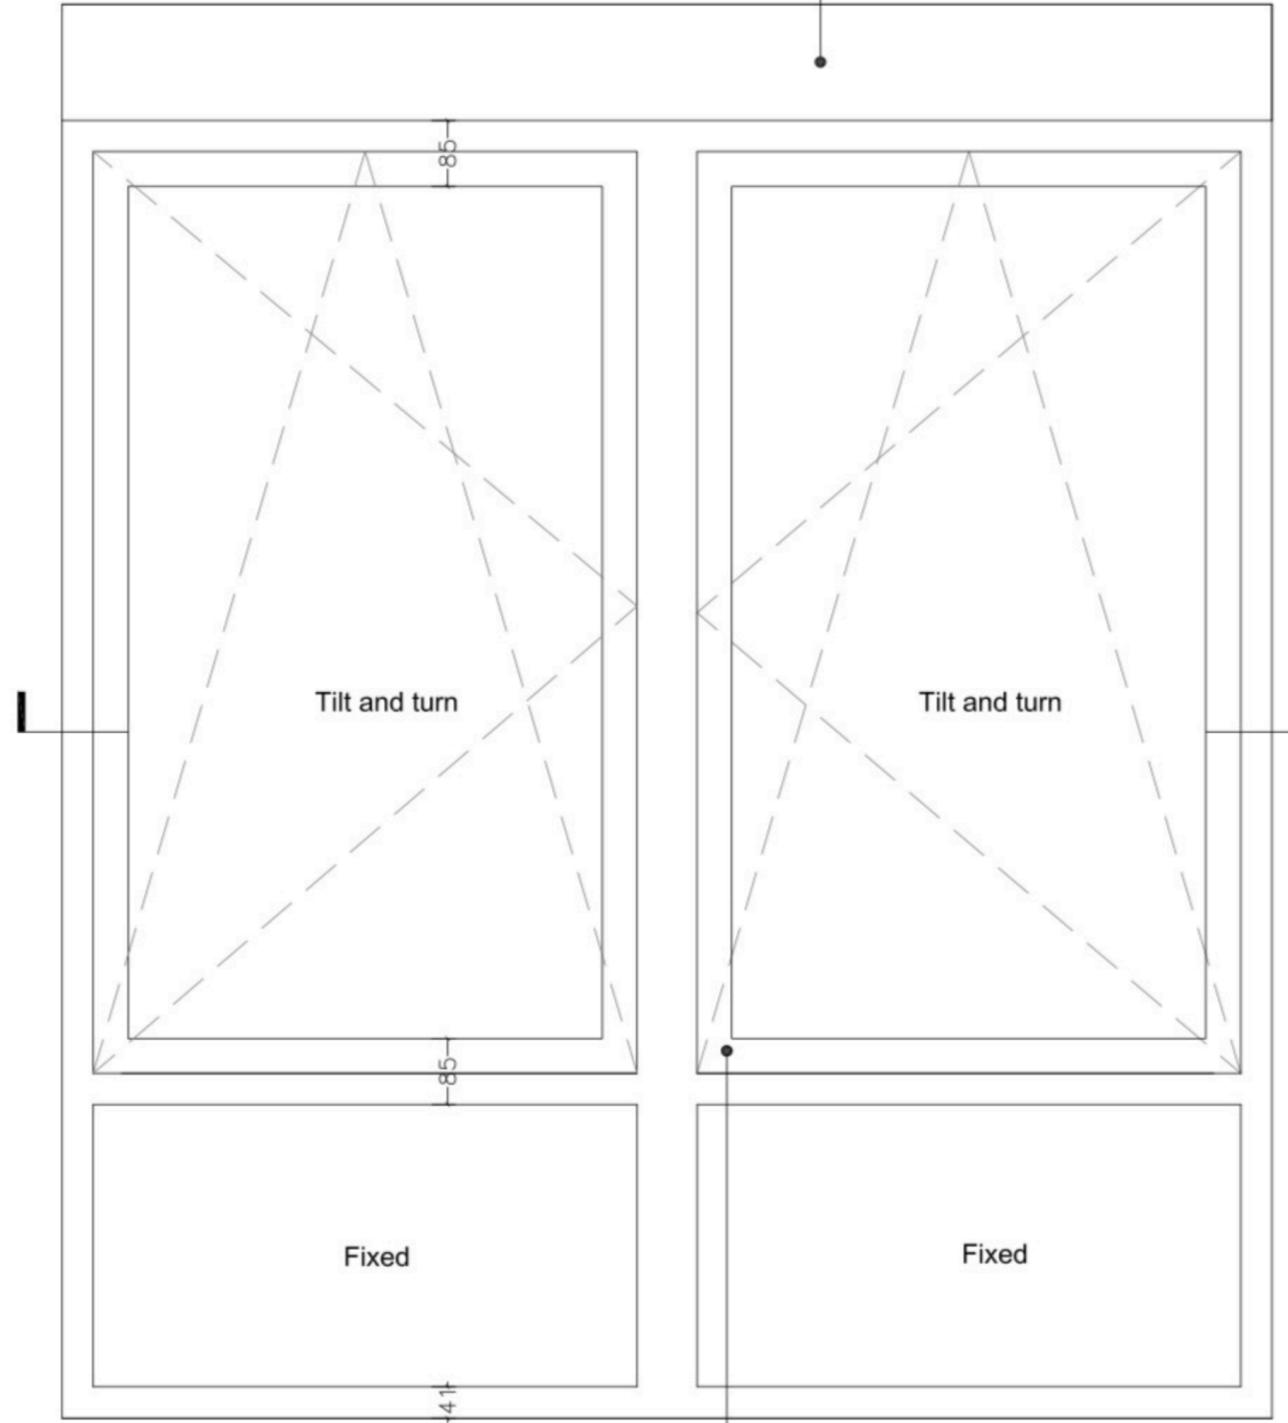

Proposed elevation of typical window


Proposed aluminium frame, grey RAL 7022, double glazed window

Existing timber surround - dark brown
Existing metal frame sliding and fixed window - silver

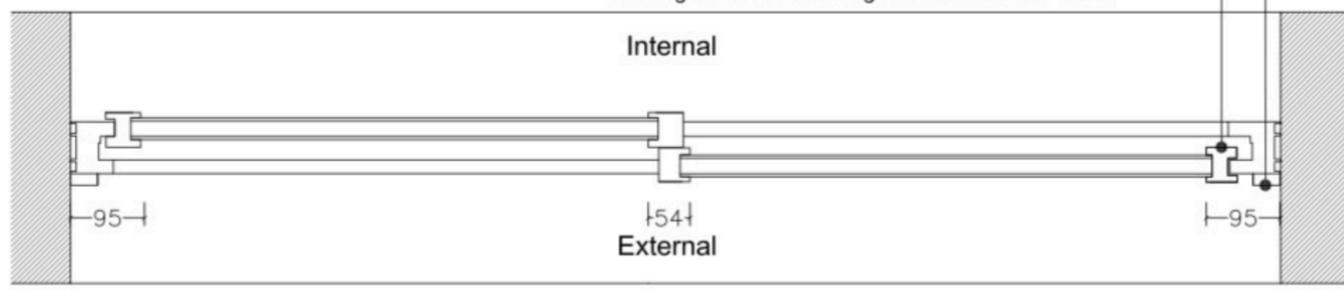

Existing plan of typical window

Proposed aluminium frame, grey RAL 7022, double glazed window

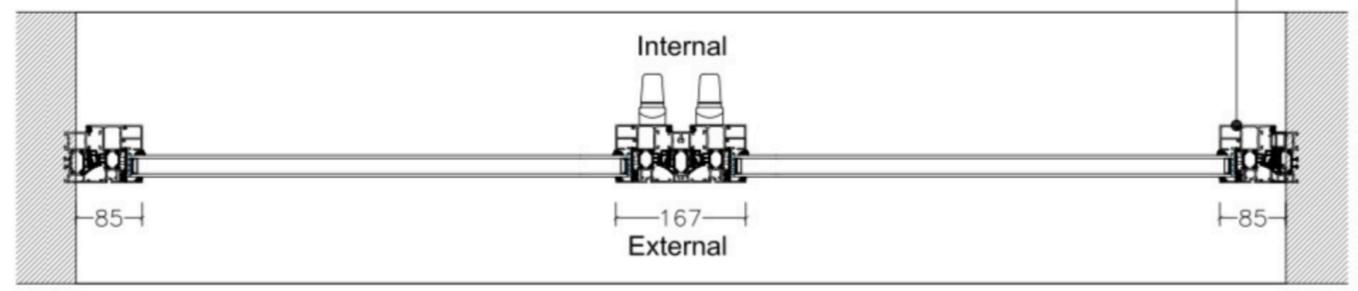

Proposed plan of typical window

