




**Existing elevation of typical window**

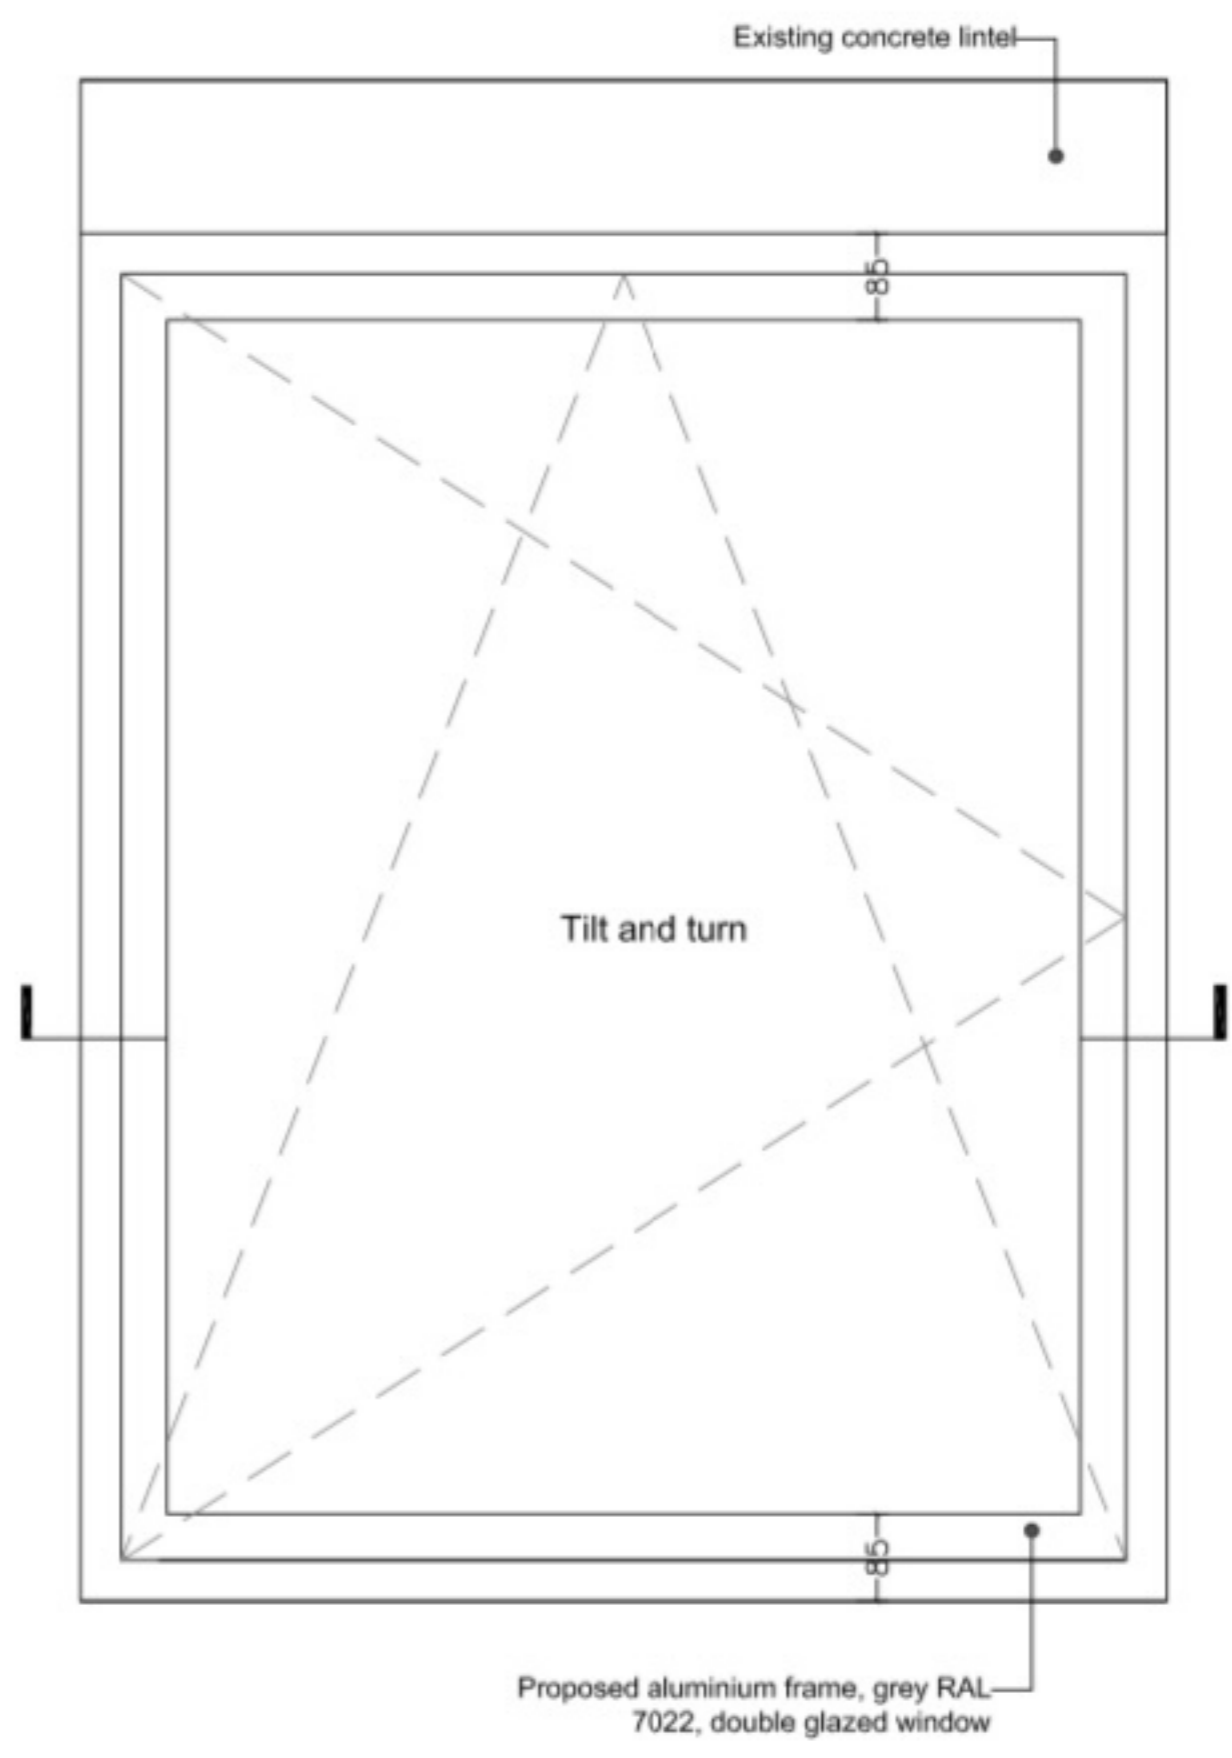

**Proposed elevation of typical window**

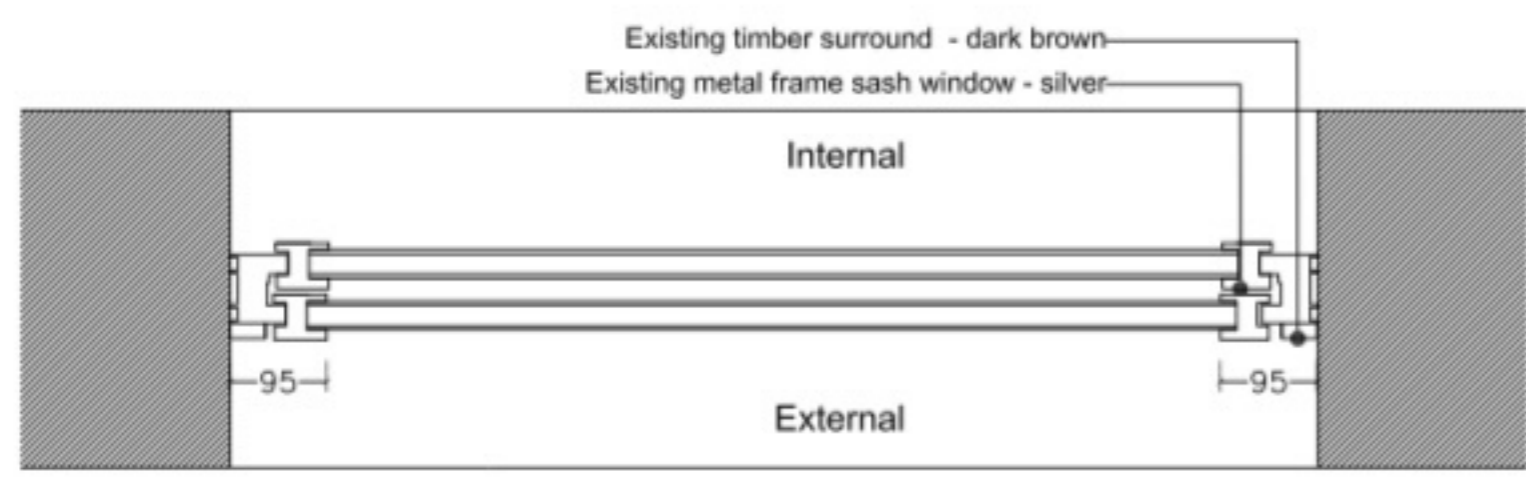

**Existing plan of typical window**

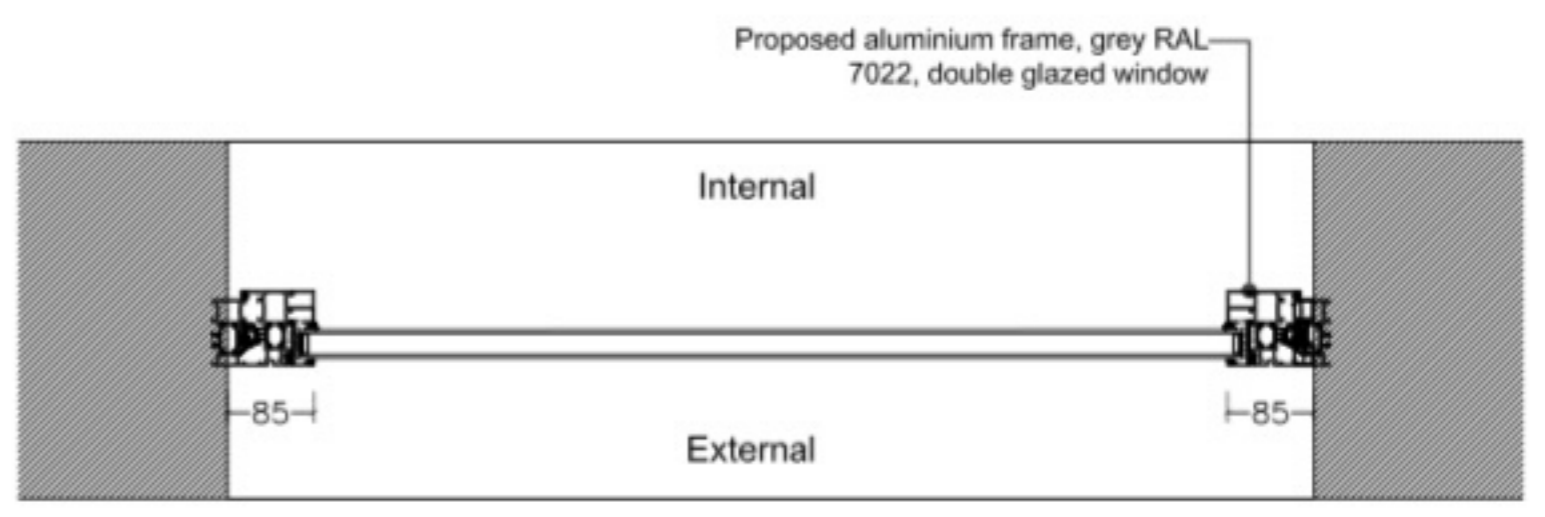

**Proposed plan of typical window**

