




Existing elevation of typical window

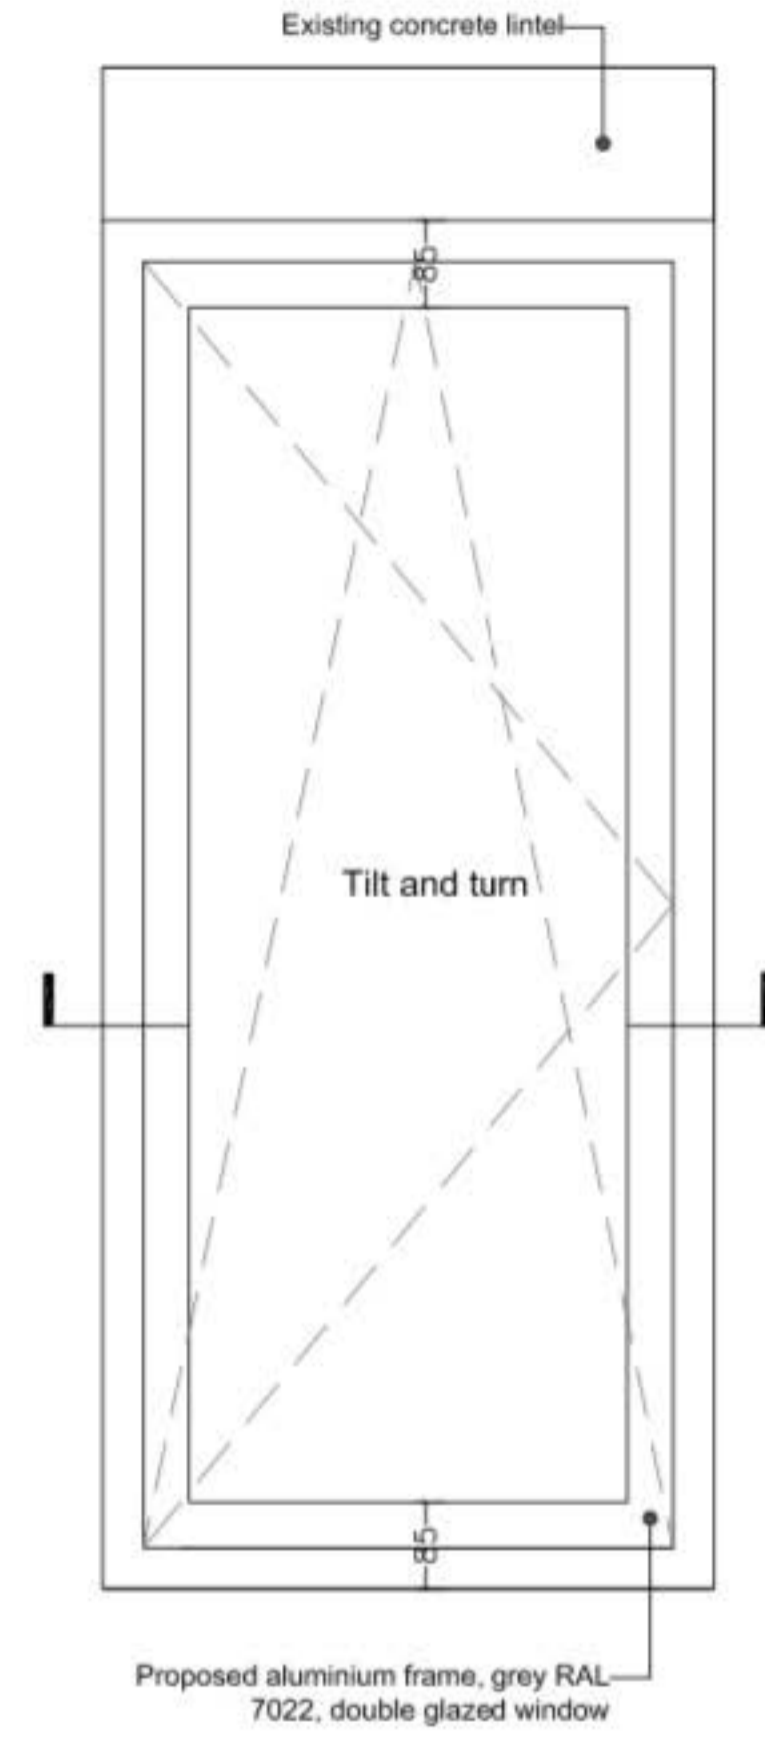

Proposed elevation of typical window

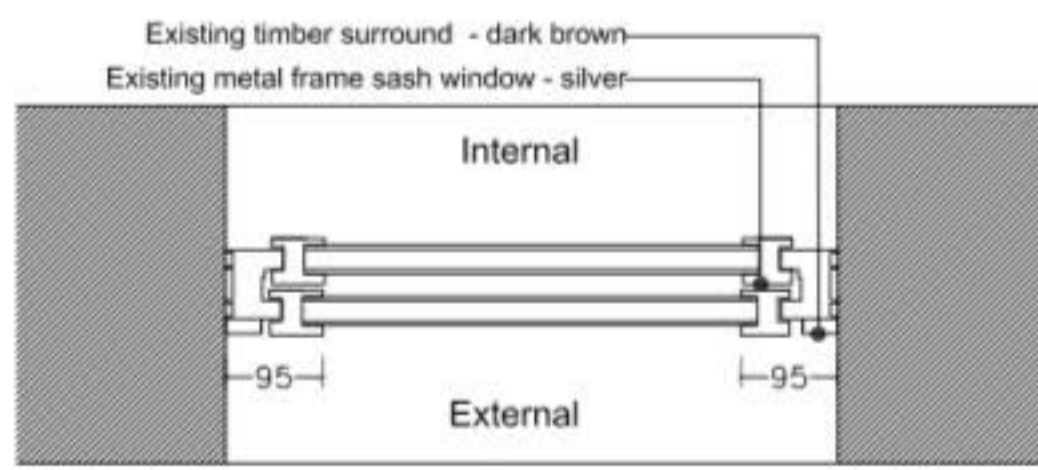

Existing plan of typical window

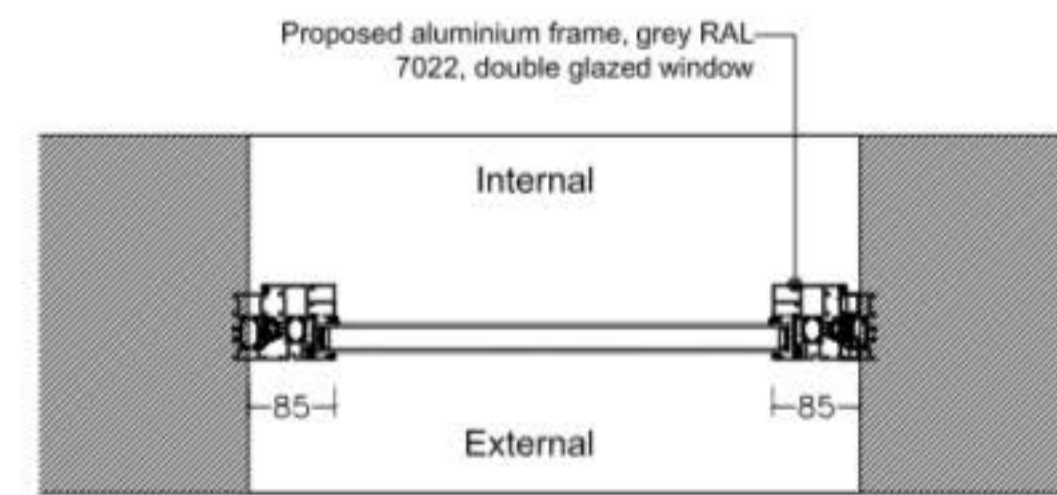

Proposed plan of typical window