


Typical detail - section through existing balustrade and sliding door (fifth floor)



Typical detail - section through proposed balustrade and sliding door (fifth floor)

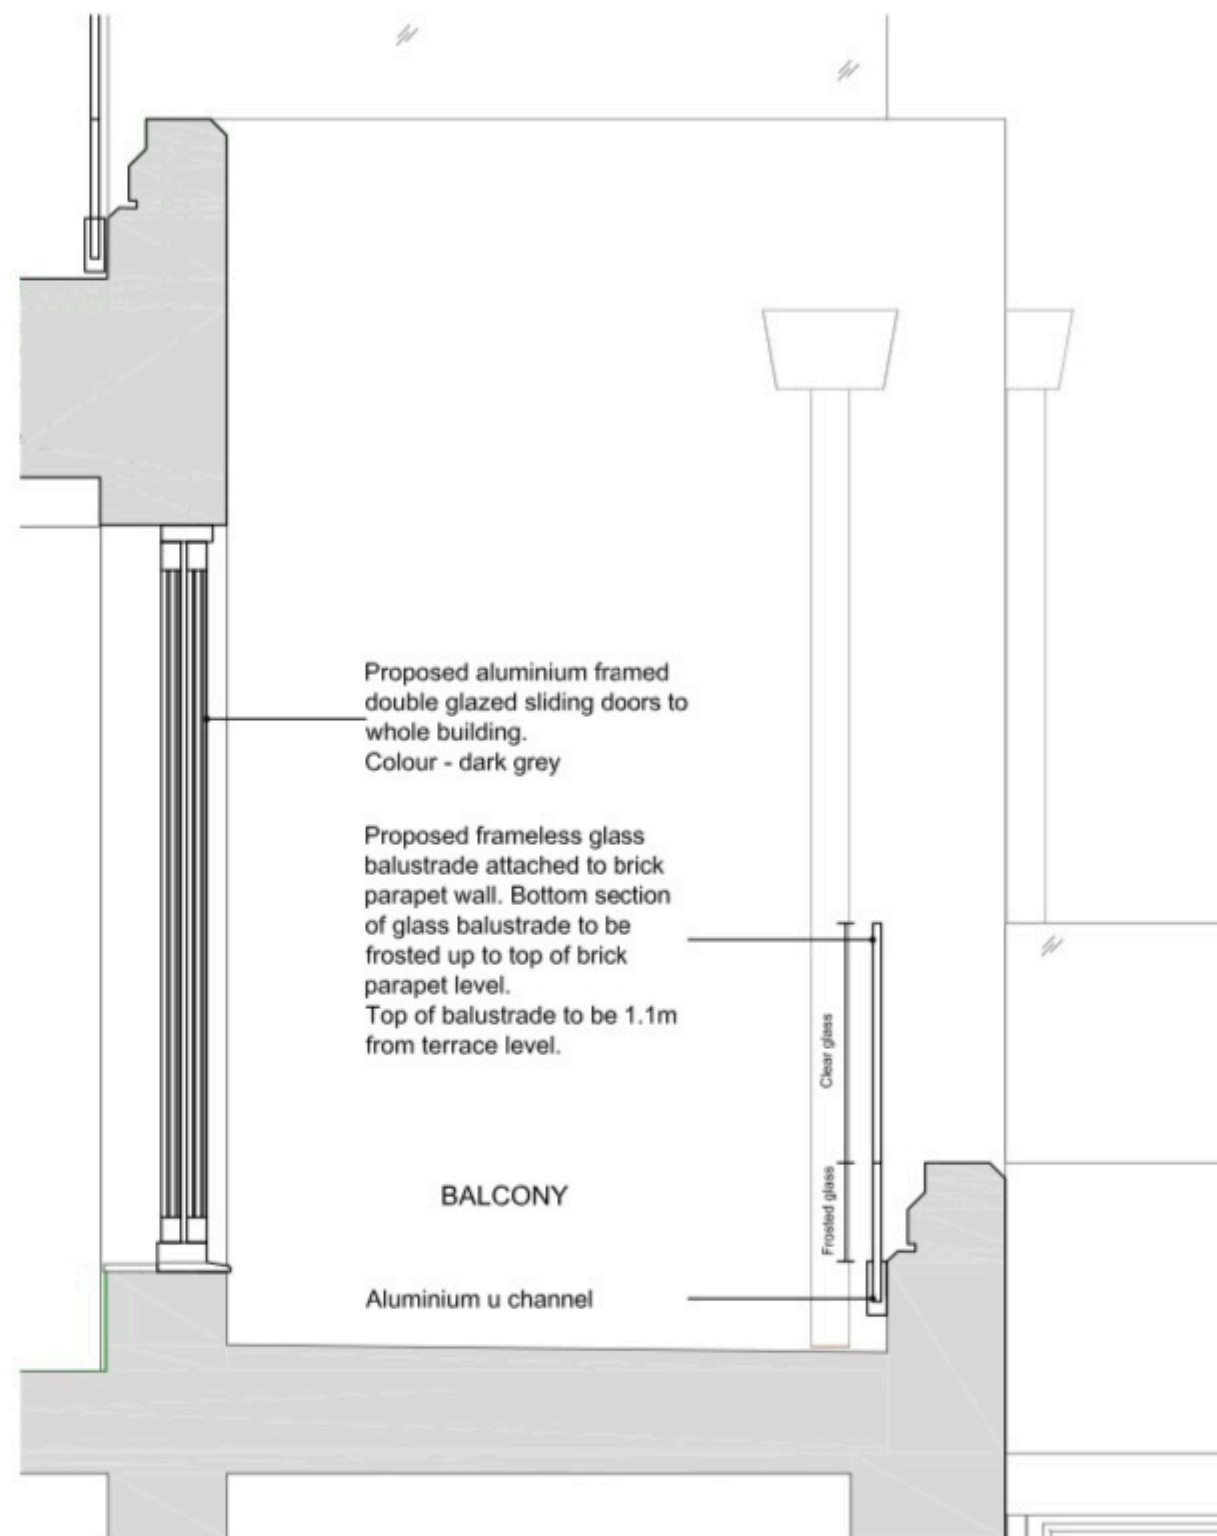