


3 EXISTING PLAN
SCALE 1:50@A3

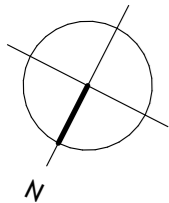

This scale is 10cm in length when printed at the size indicated in the title block




Project Title:
Apartment 3-08
 St. Pancras Chambers,
 Euston Road,
 London,
 NW1 2AR

Project Description on:
EXISTING PLAN.

Scale: 1:50 @ A3	Drawing buy: LD
Date: JAN '12	Checked buy: LD
Drawing number: 002	Revision: P.01-02.04.24 P.02-09.04.24 P.03-05.06.24


LANYON DEVELOPMENT
 Room LU.320
 The Light Bulb
 1 Filament Walk
 SW18 4GQ
 Lanyondevelopment.co.uk



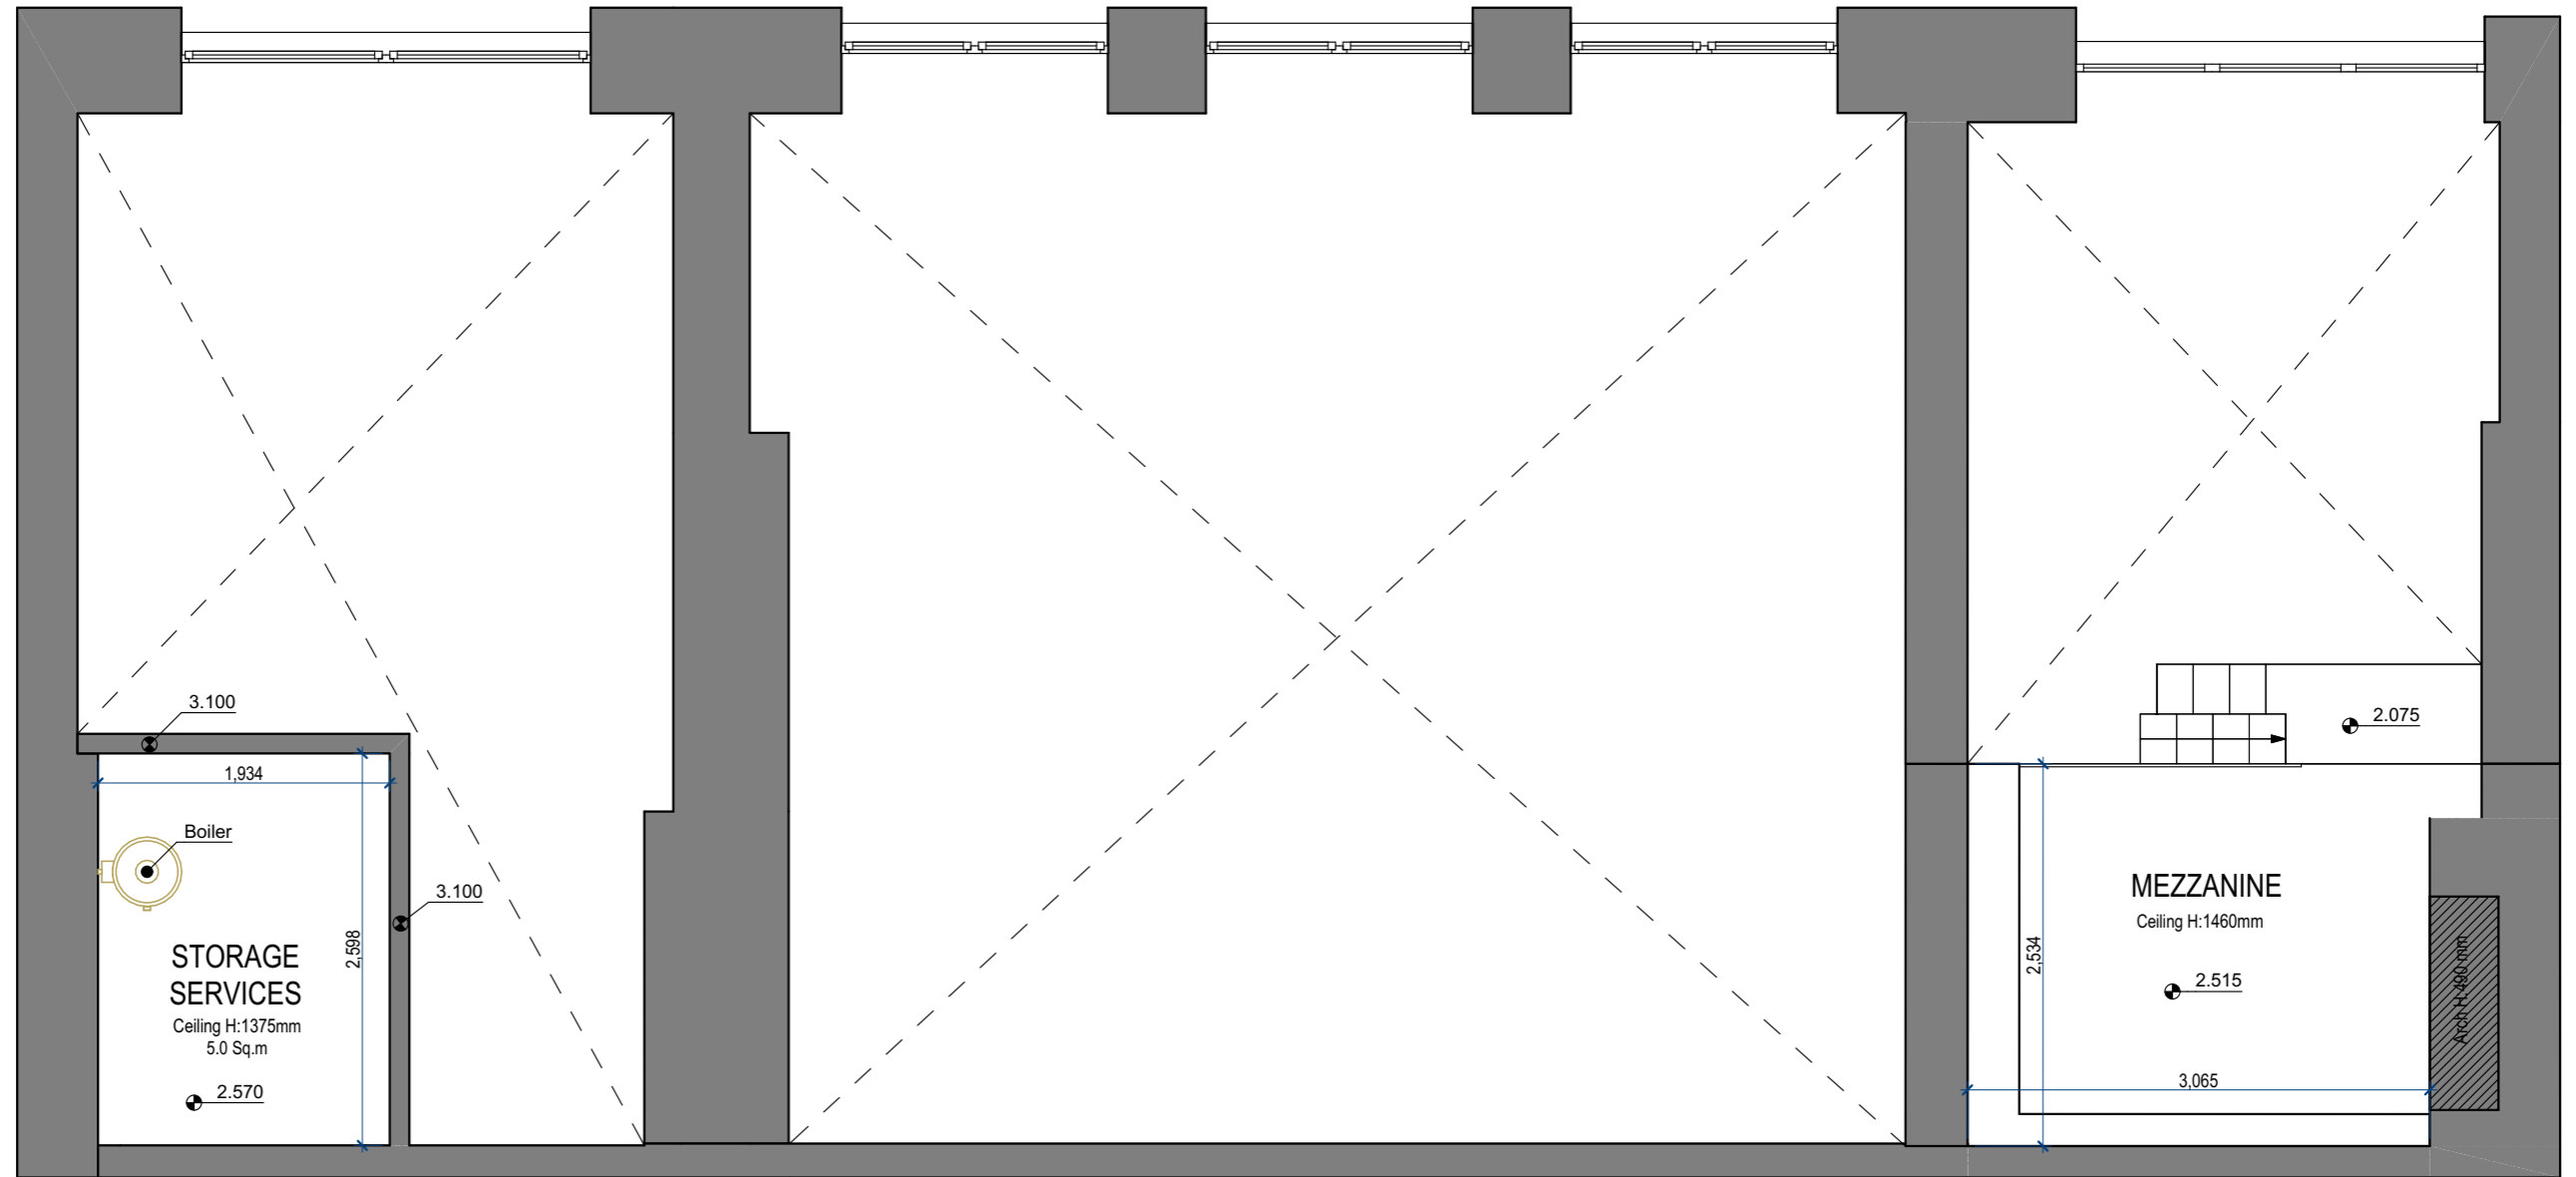


4 EXISTING STORAGE PLAN
SCALE 1:50@A3


Project Title: Apartment 3-08 St. Pancras Chambers, Euston Road, London, NW1 2AR	
Project Description on : EXISTING STORAGE PLAN.	
Scale: 1:50 @ A3	Drawing buy: LD
Date: JAN '12	Checked buy: LD
Drawing number: 003	Revision: P.01-02.04.24 P.02-09.04.24 P.03-12.06.24
LANYON DEVELOPMENT	
Room LU.320 The Light Bulb 1 Filament Walk SW18 4GQ Lanyondevelopment.co.uk	
	L
	D

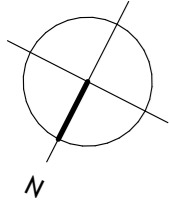


This scale is 10cm in length when printed at the size indicated in the title block

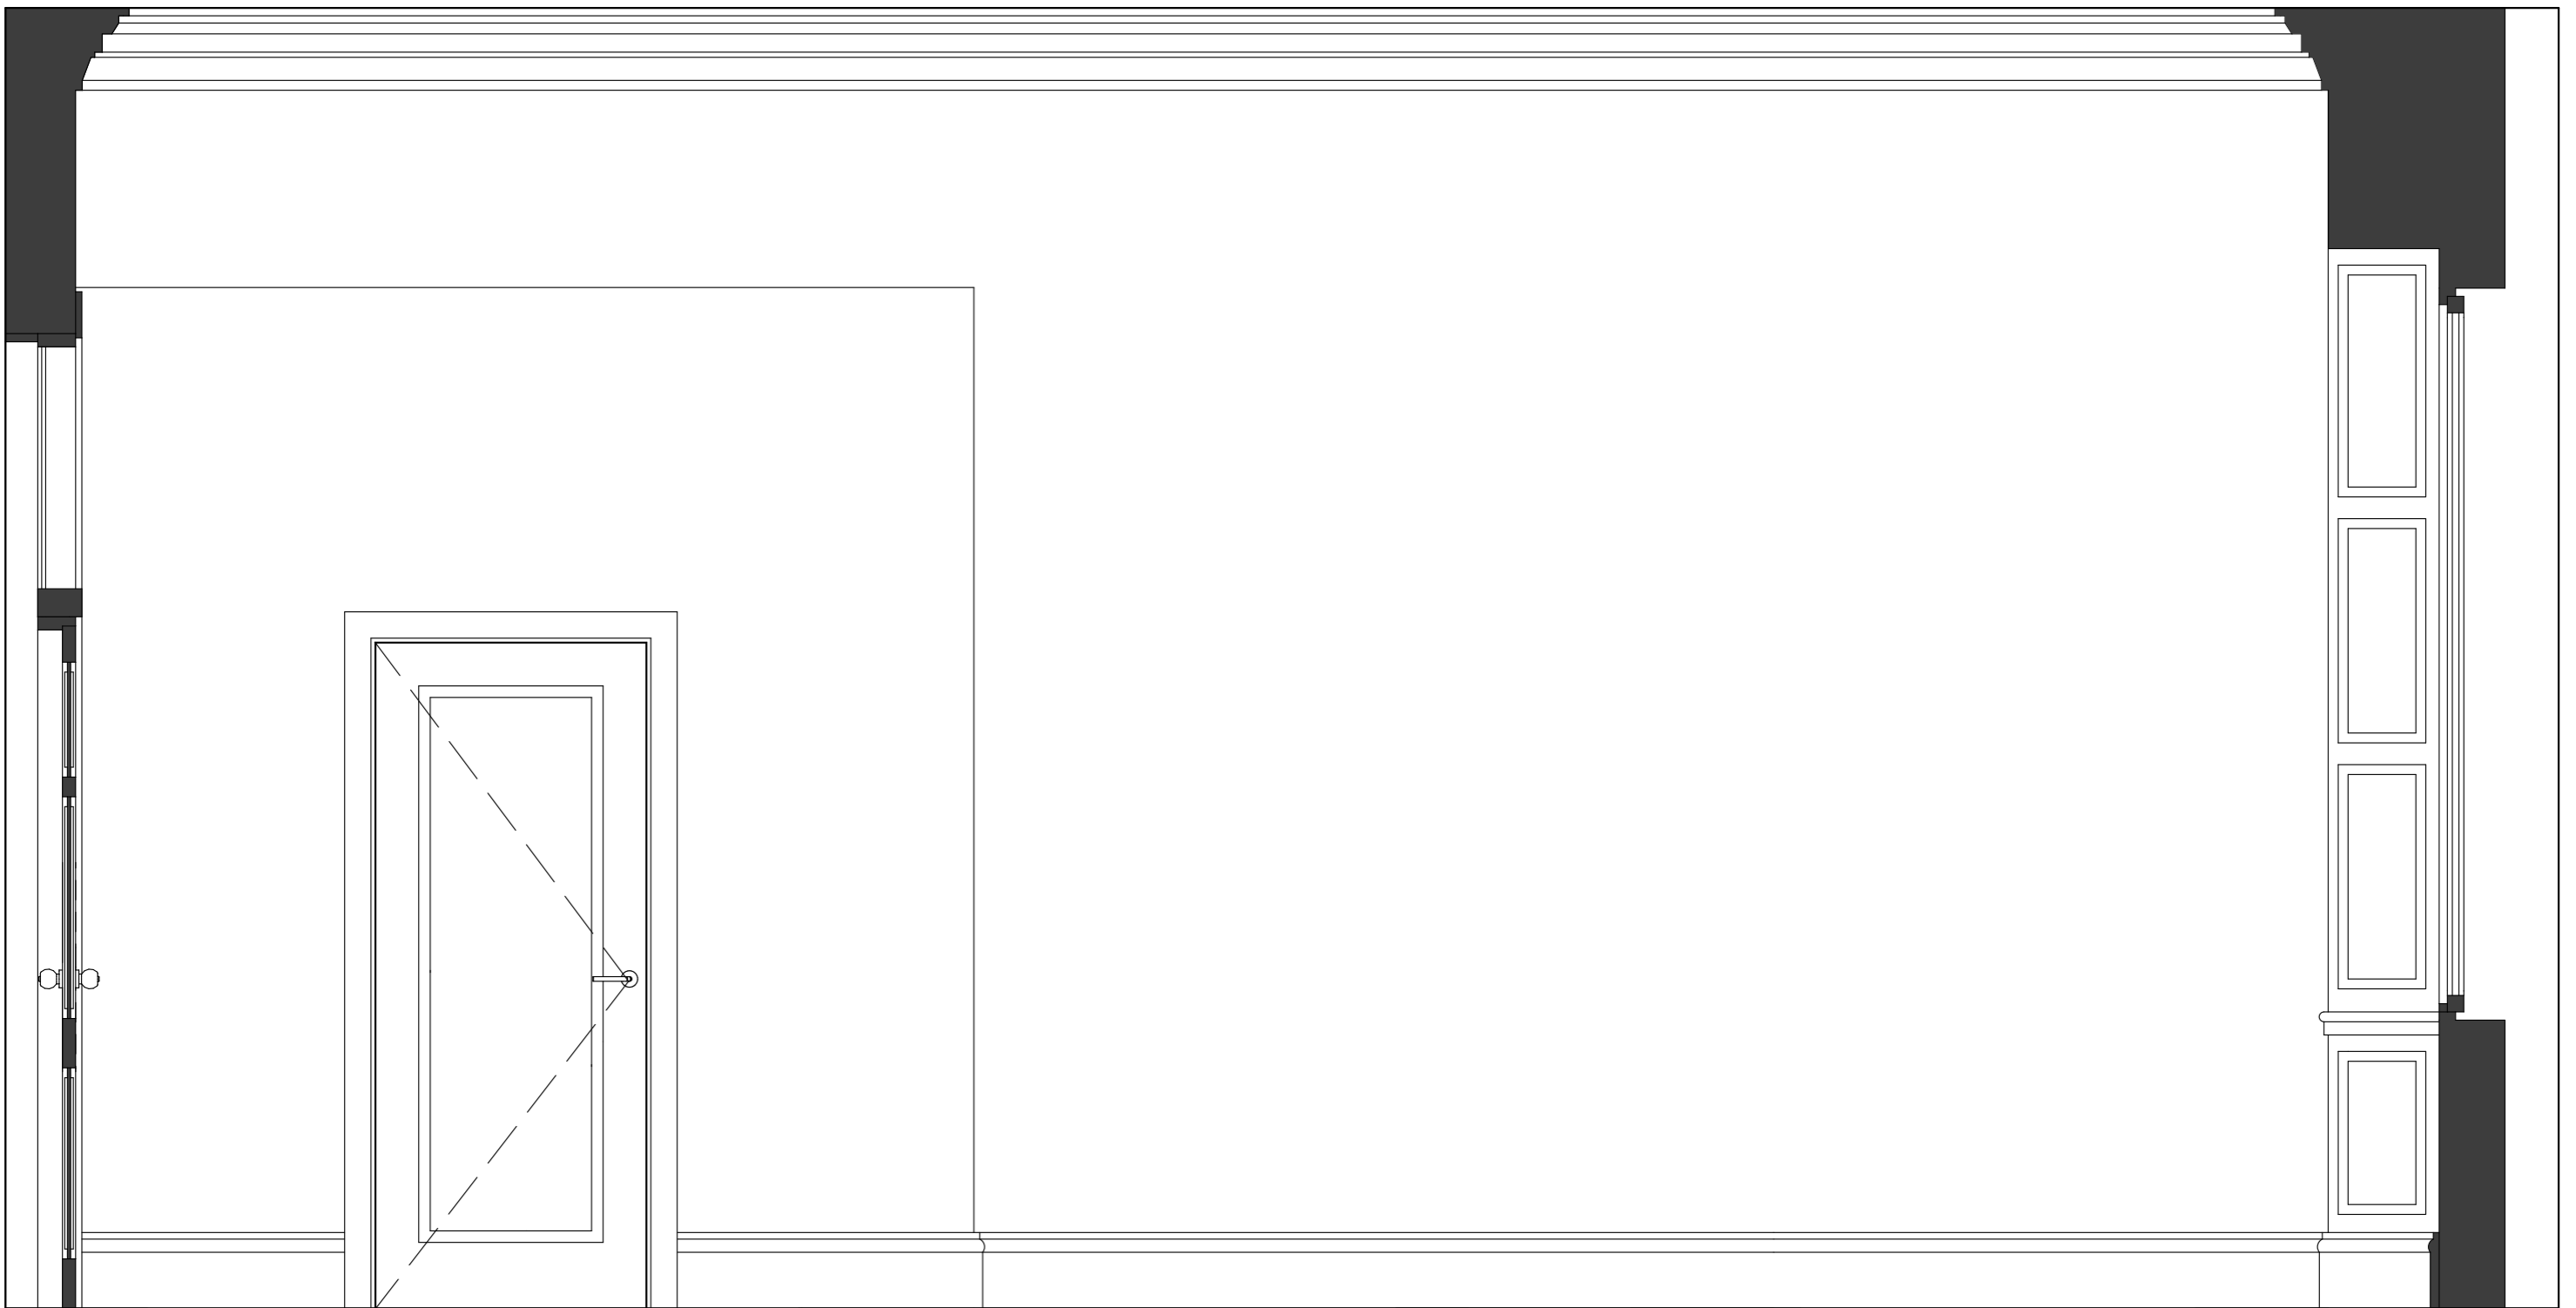


5 EXISTING SECTION A-A.
SCALE 1:20@A3

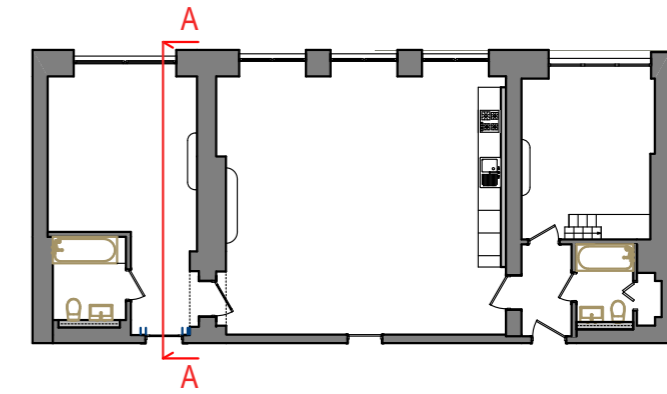

Project Description on: EXISTING SECTIONS A-A.	
Scale: 1:20 @ A3	Drawing buy: LD
Date: JAN '12	Checked buy: LD
Drawing number: 004	Revision: P.01-02.04.24 P.02-09.04.24 P.03-12.06.24
LANYON DEVELOPMENT Room LU.320 The Light Bulb 1 Filament Walk SW18 4GQ Lanyondevelopment.co.uk	

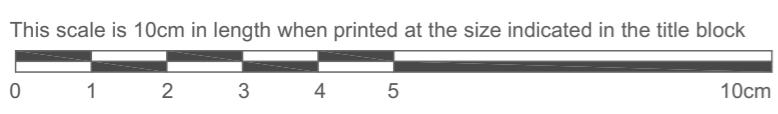

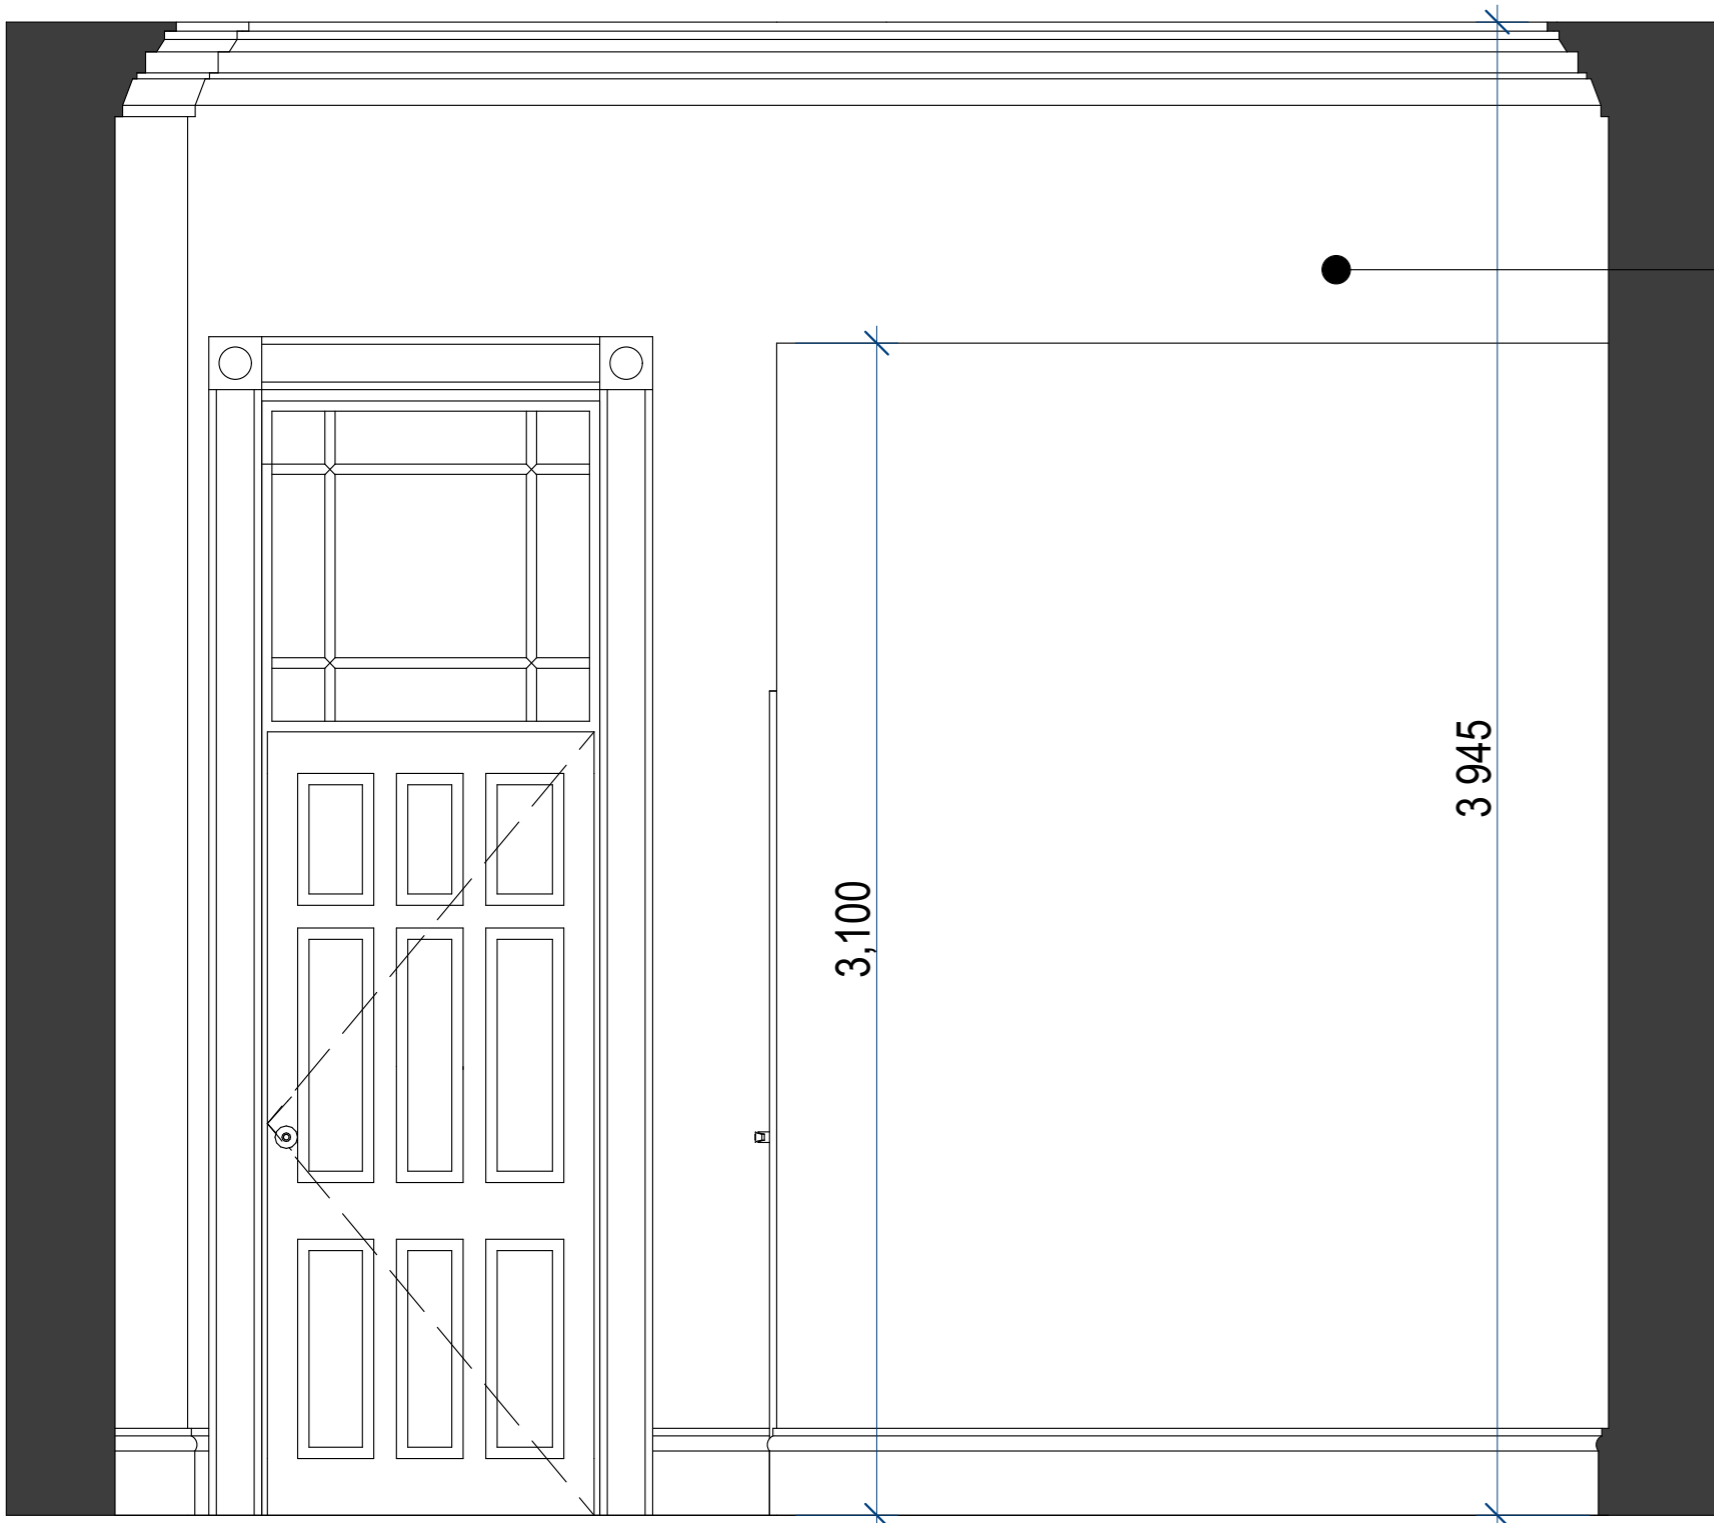


Storage services





Storage services

6 EXISTING SECTION B-B.
SCALE 1:20@A3

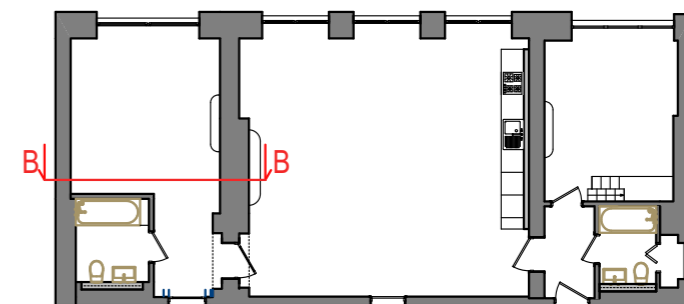

Project Title: Apartment 3-08 St. Pancras Chambers, Euston Road, London, NW1 2AR	
Project Description: EXISTING SECTIONS B-B.	
Scale: 1:20 @ A3	Drawing buy: LD
Date: JAN '12	Checked buy: LD
Drawing number: 005	Revision: P.01-02.04.24 P.02-09.04.24 P.03-17.05.24
LANYON DEVELOPMENT Room LU.320 The Light Bulb 1 Filament Walk SW18 4GQ Lanyondevelopment.co.uk	

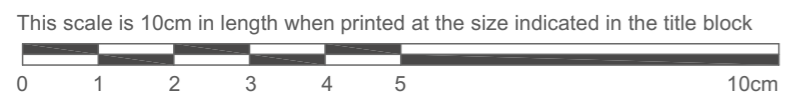

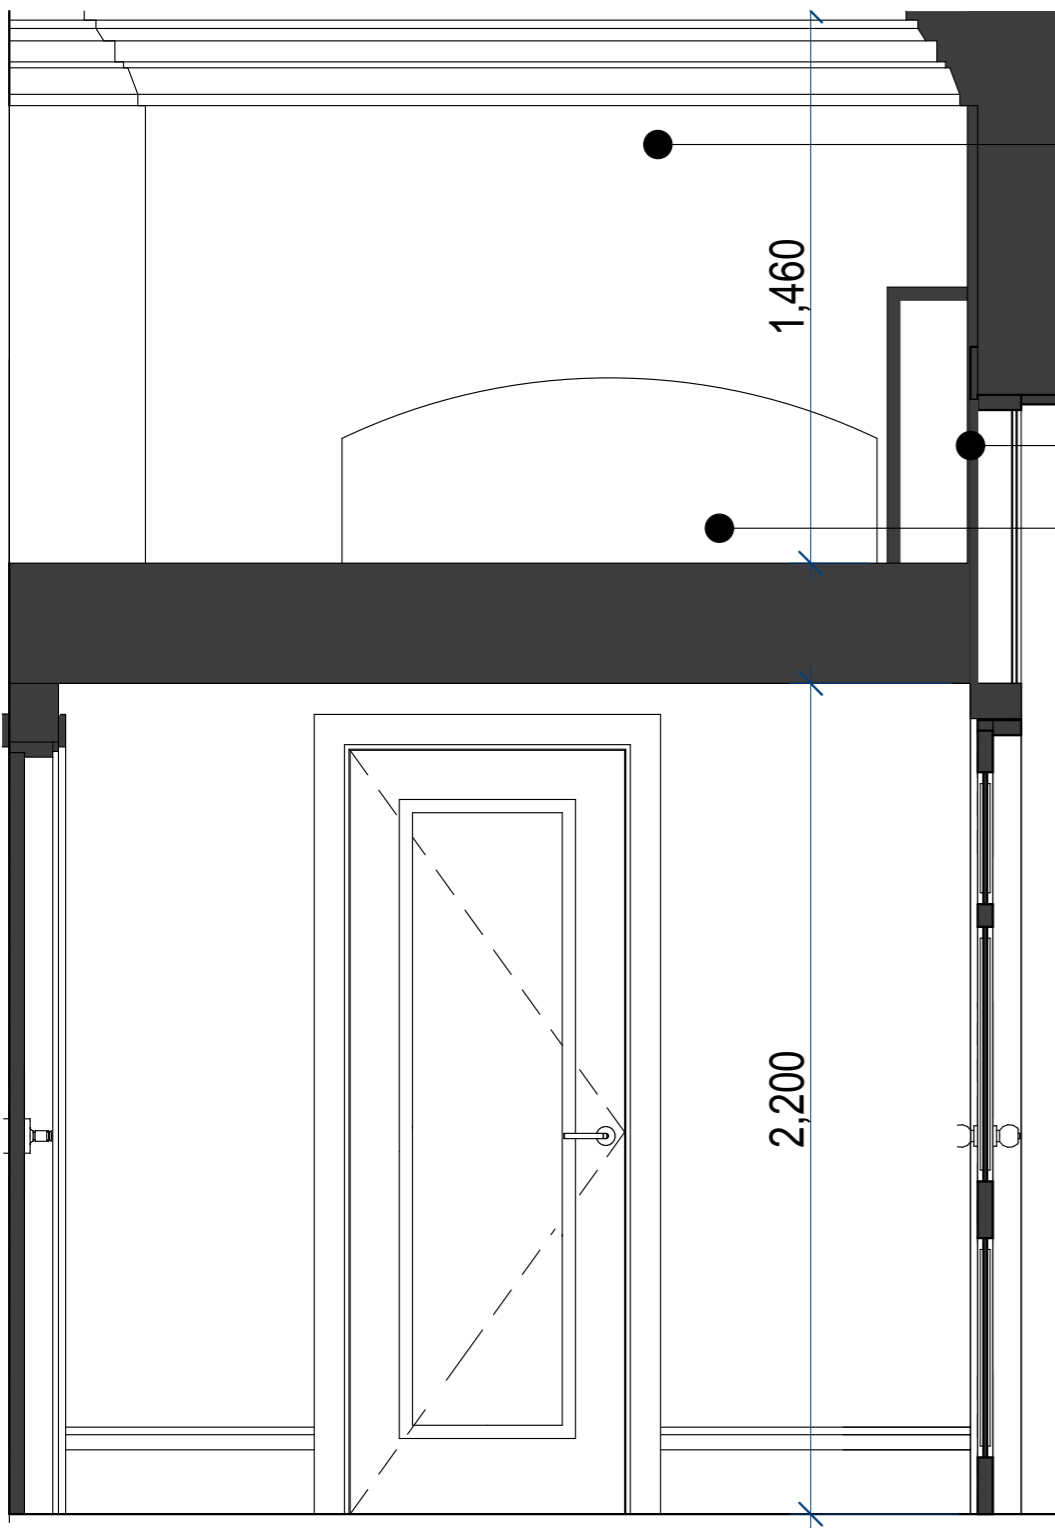

Mezzanine

Existing glazed transom above entrance door behind existing wooden partition.

Arch niche




Mezzanine

Existing glazed transom above entrance door behind existing wooden partition.

Arch niche

7 EXISTING SECTION C-C.
SCALE 1:20@A3

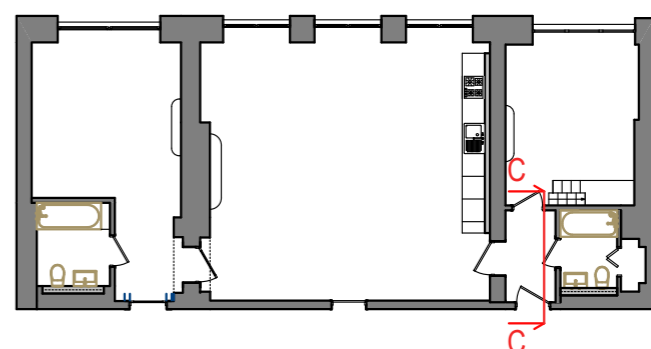

Project Title: Apartment 3-08 St. Pancras Chambers, Euston Road, London, NW1 2AR	
Project Description: EXISTING SECTIONS C-C	
Scale: 1:20 @ A3	Drawing buy: LD
Date: JAN '12	Checked buy: LD
Drawing number: 006	Revision: P.01-02.04.24 P.02-09.04.24 P.03-17.05.24
LANYON DEVELOPMENT Room LU.320 The Light Bulb 1 Filament Walk SW18 4GQ Lanyondevelopment.co.uk	

