




Elevated floor level in the shower area for the installation of a shower tray and pipe passage.

13

PROPOSED SECTION D-D.
SCALE 1:20@A3

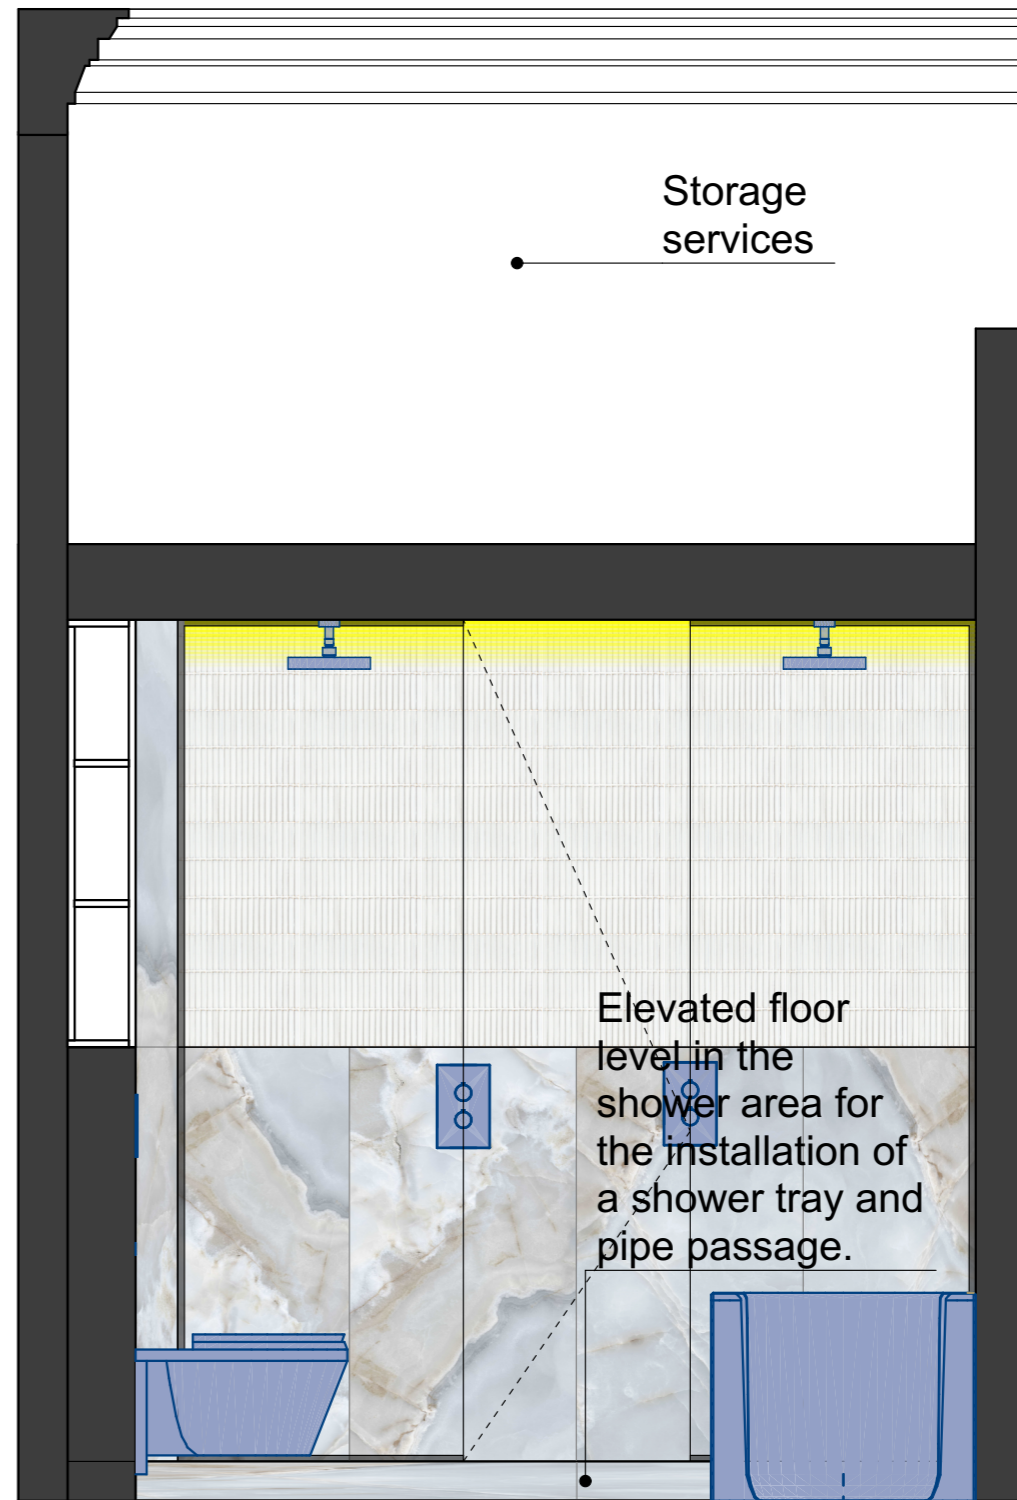


Storage services

Elevated floor level in the shower area for the installation of a shower tray and pipe passage.

14

PROPOSED SECTION E-E.
SCALE 1:20@A3

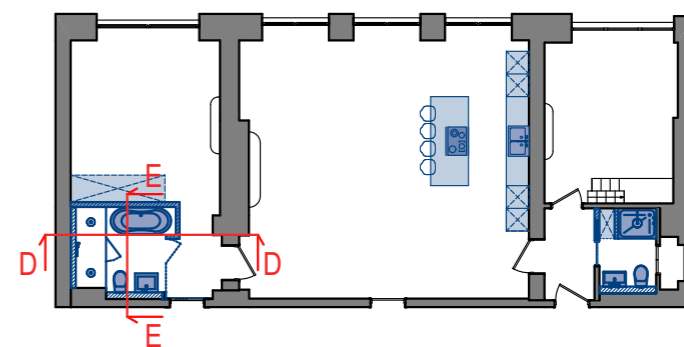

Project Title:
Apartment 3-08
St. Pancras Chambers,
Euston Road,
London,
NW1 2AR

Project Description:
PROPOSED SECTIONS D-D,E-E

Scale:
1:20 @ A3

Date:
JAN '12

Drawing number:
013

Drawing buy:
LD

Checked buy:
LD

Revision:
P.05-11.06.24

LANYON DEVELOPMENT
Room LU.320
The Light Bulb
1 Filament Walk
SW18 4GQ
Lanyondevelopment.co.uk

L
D

This scale is 10cm in length when printed at the size indicated in the title block

