

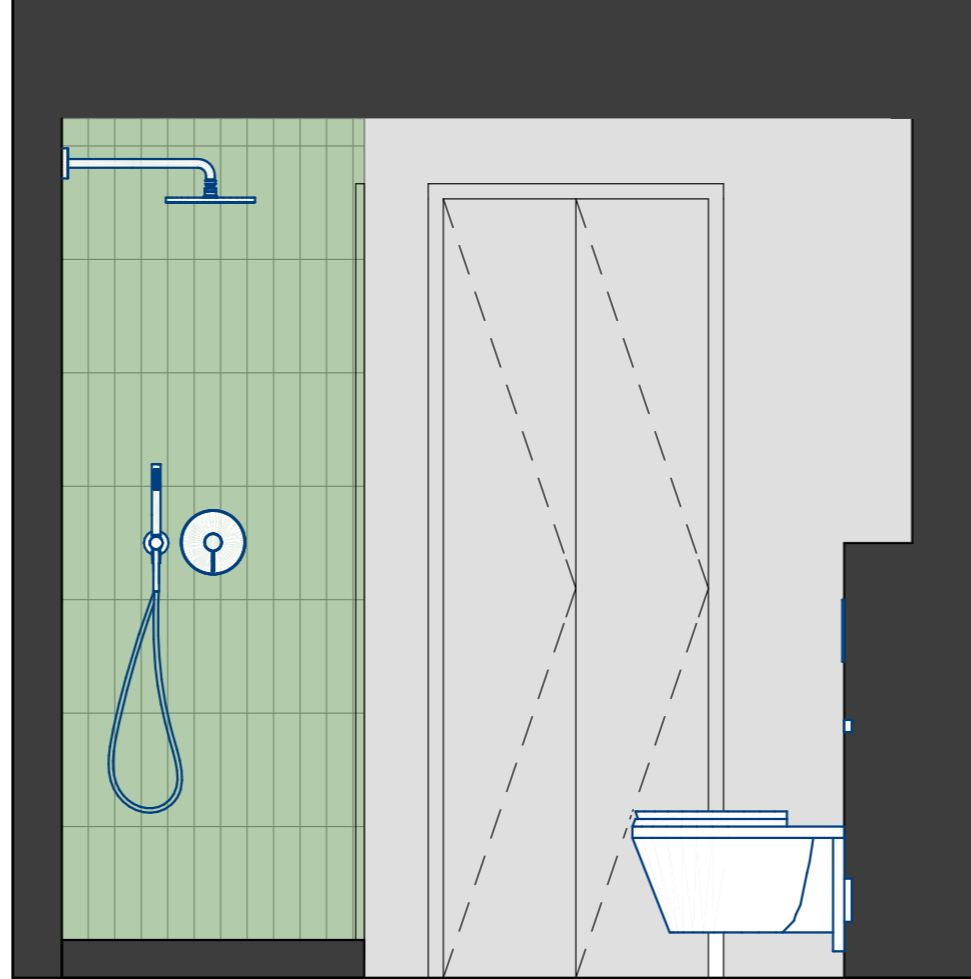


16 PROPOSED SECTION G-G.
SCALE 1:20@A3

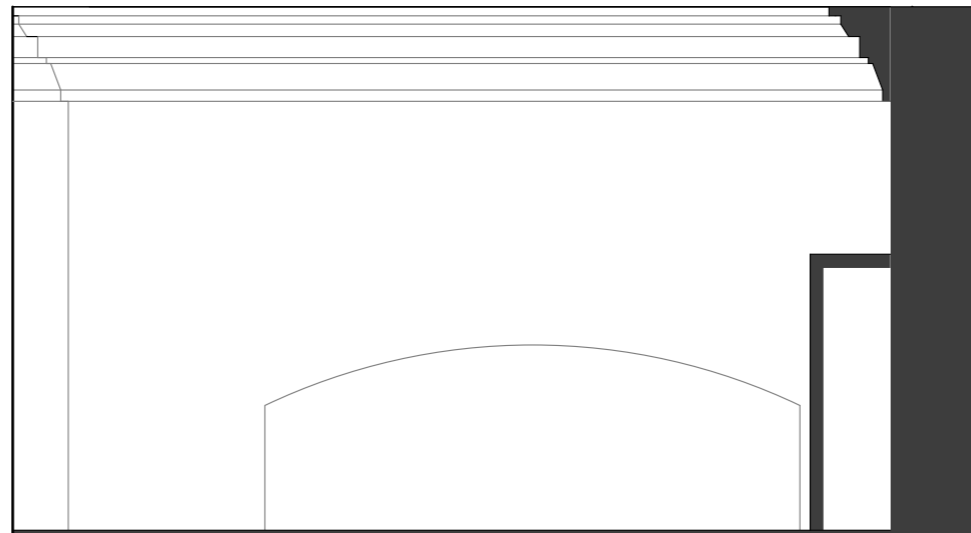

17 PROPOSED SECTION H-H.
SCALE 1:20@A3

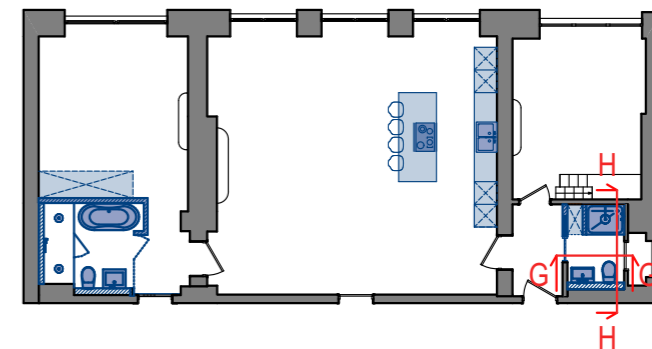

Project Title: Apartment 3-08 St. Pancras Chambers, Euston Road, London, NW1 2AR	
Project Description: PROPOSED SECTIONS G-G, H-H.	
Scale: 1:20 @ A3	Drawing buy: LD
Date: JAN '12	Checked buy: LD
Drawing number: 015	Revision: P.01-02.04.24 P.02-09.04.24 P.03-17.05.24
LANYON DEVELOPMENT Room LU.320 The Light Bulb 1 Filament Walk SW18 4GQ Lanyondevelopment.co.uk	
<div style="border: 1px solid black; padding: 5px; display: inline-block;"> L D </div>	

