




1 Door Elevation - Existing
1 : 20

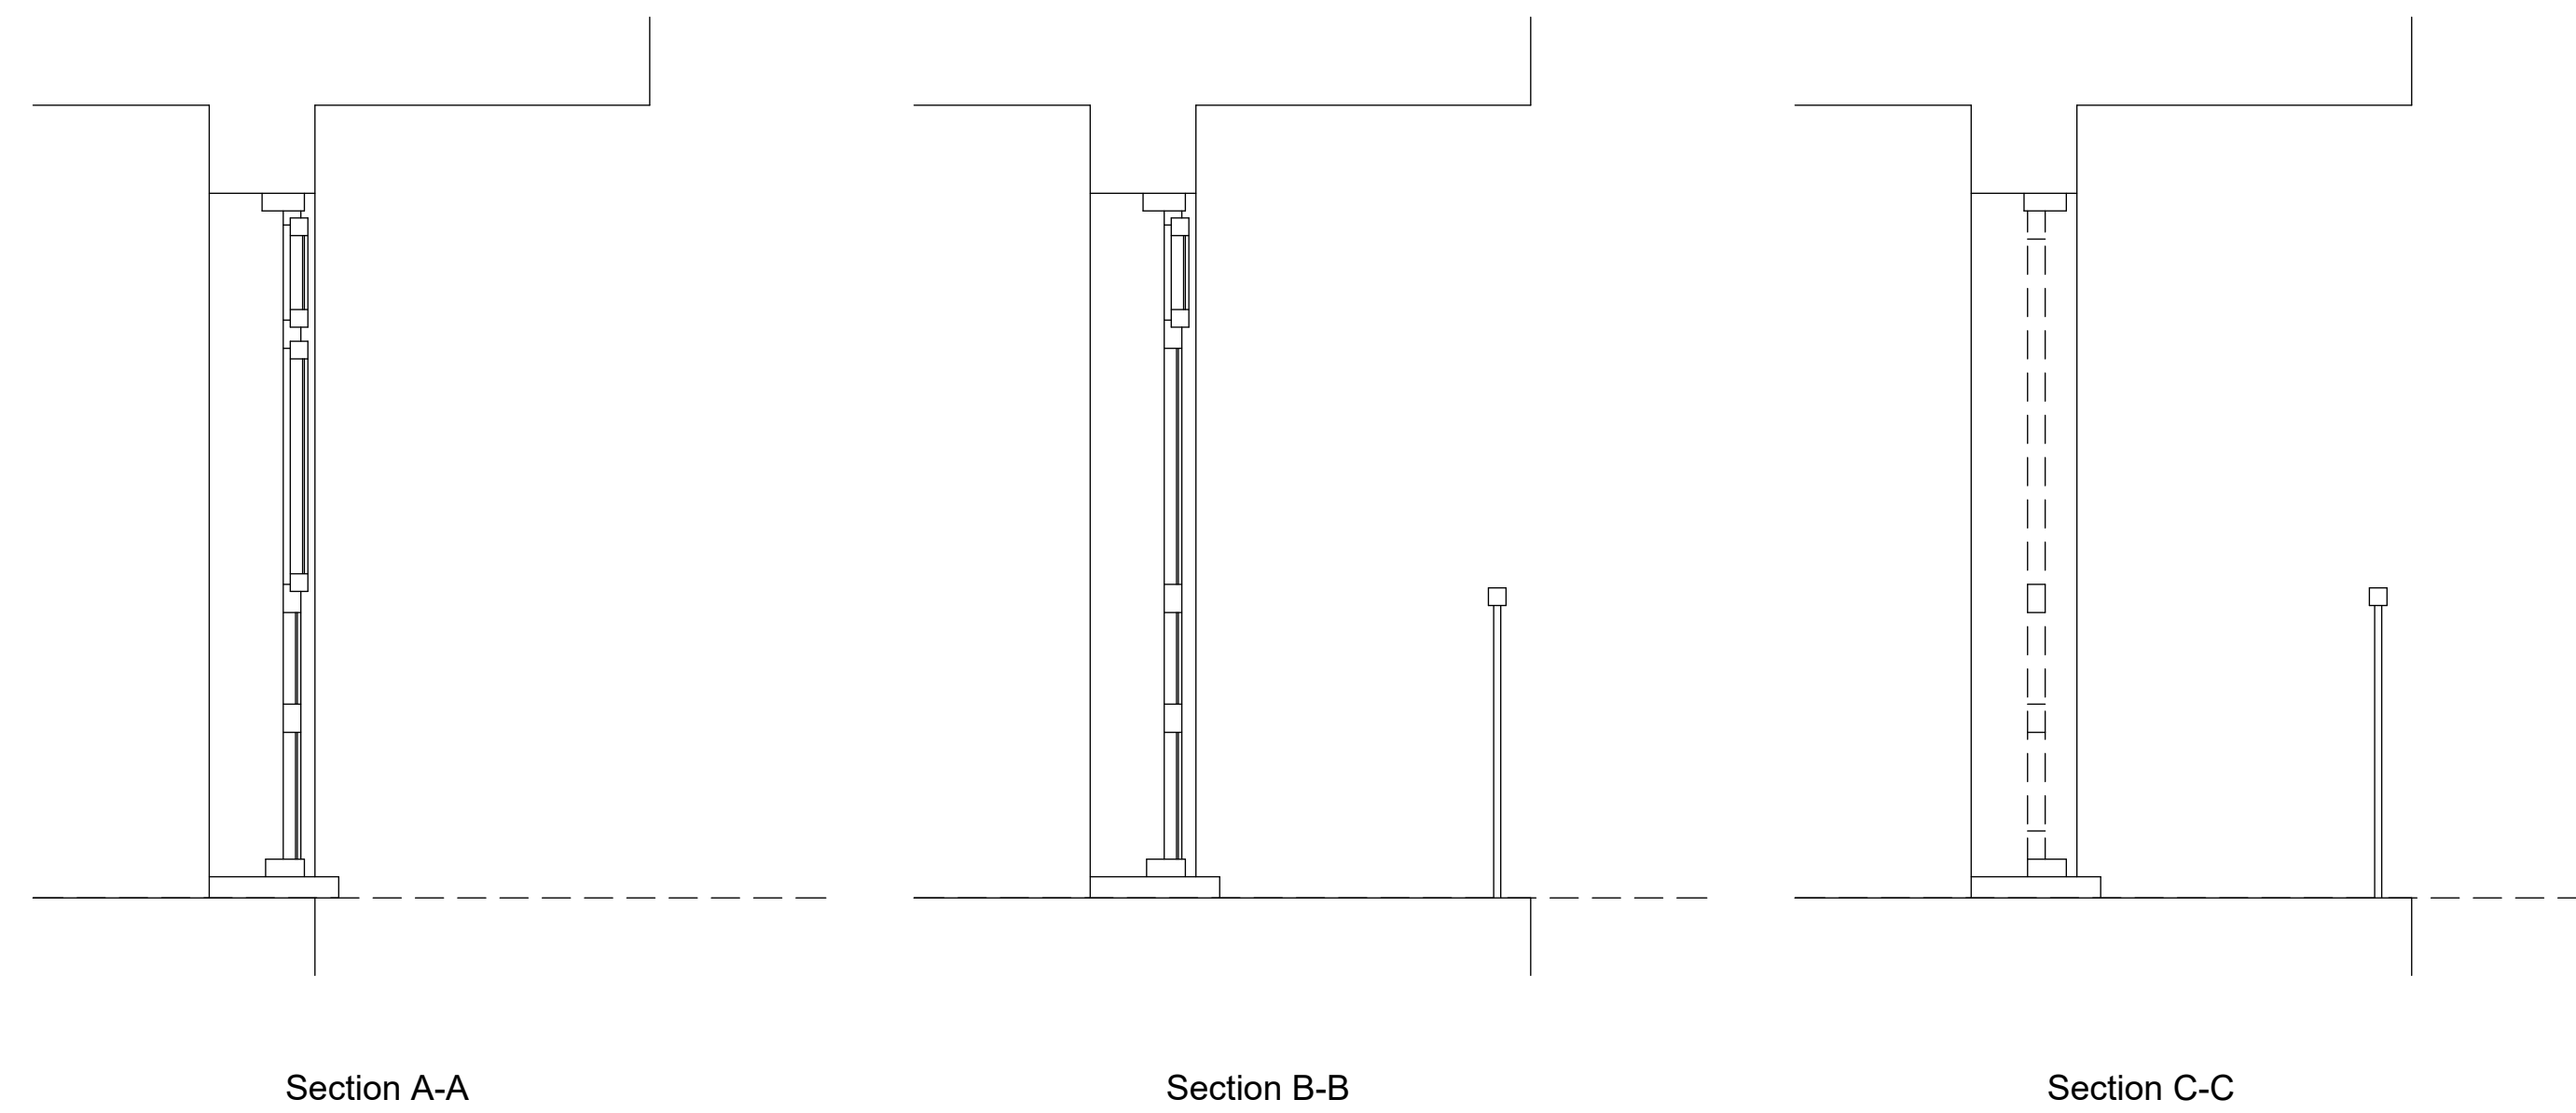

2 Door Sections - Existing
1 : 20

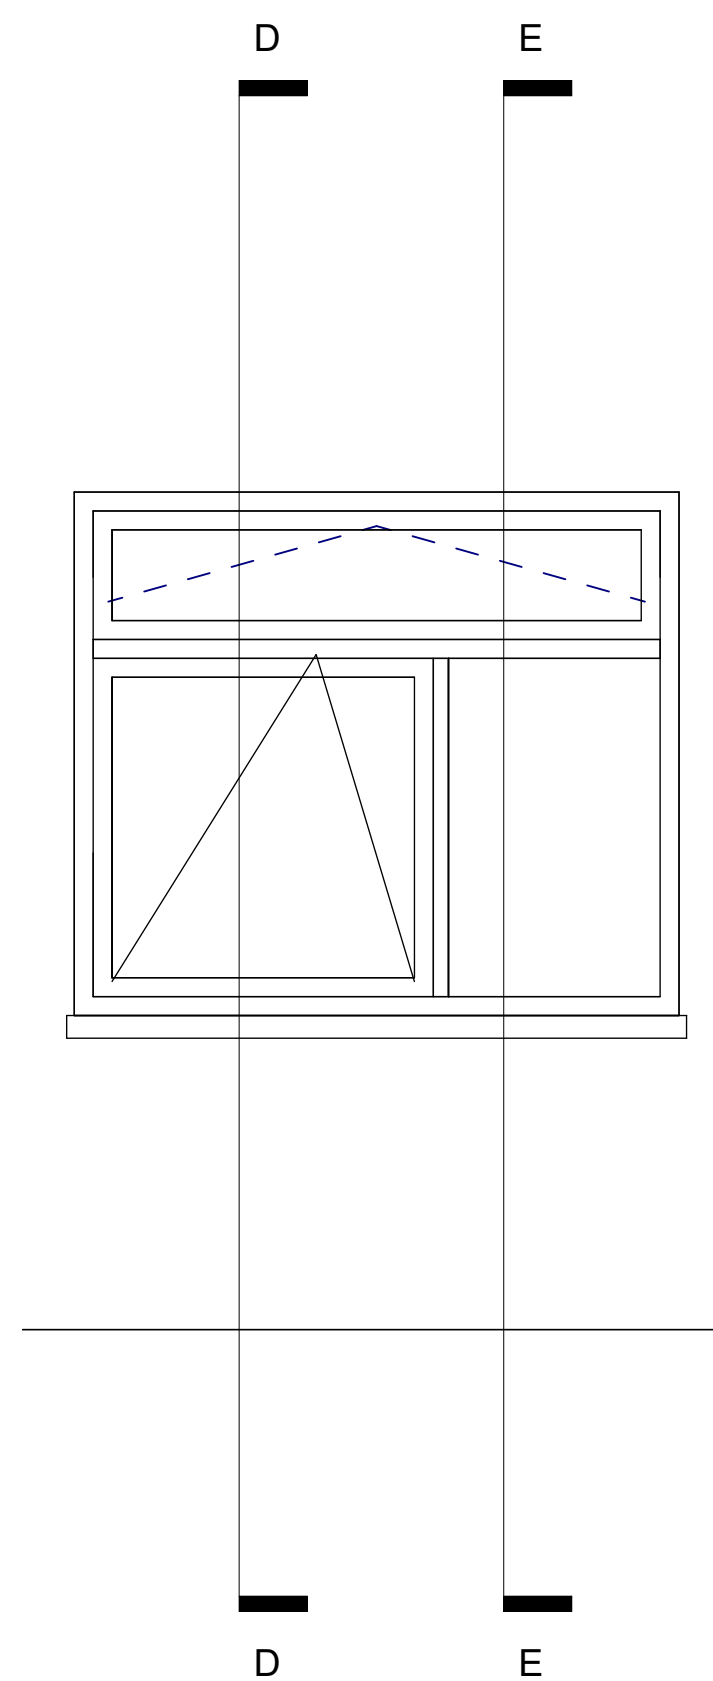

3 Window Elevation - Existing
1 : 20

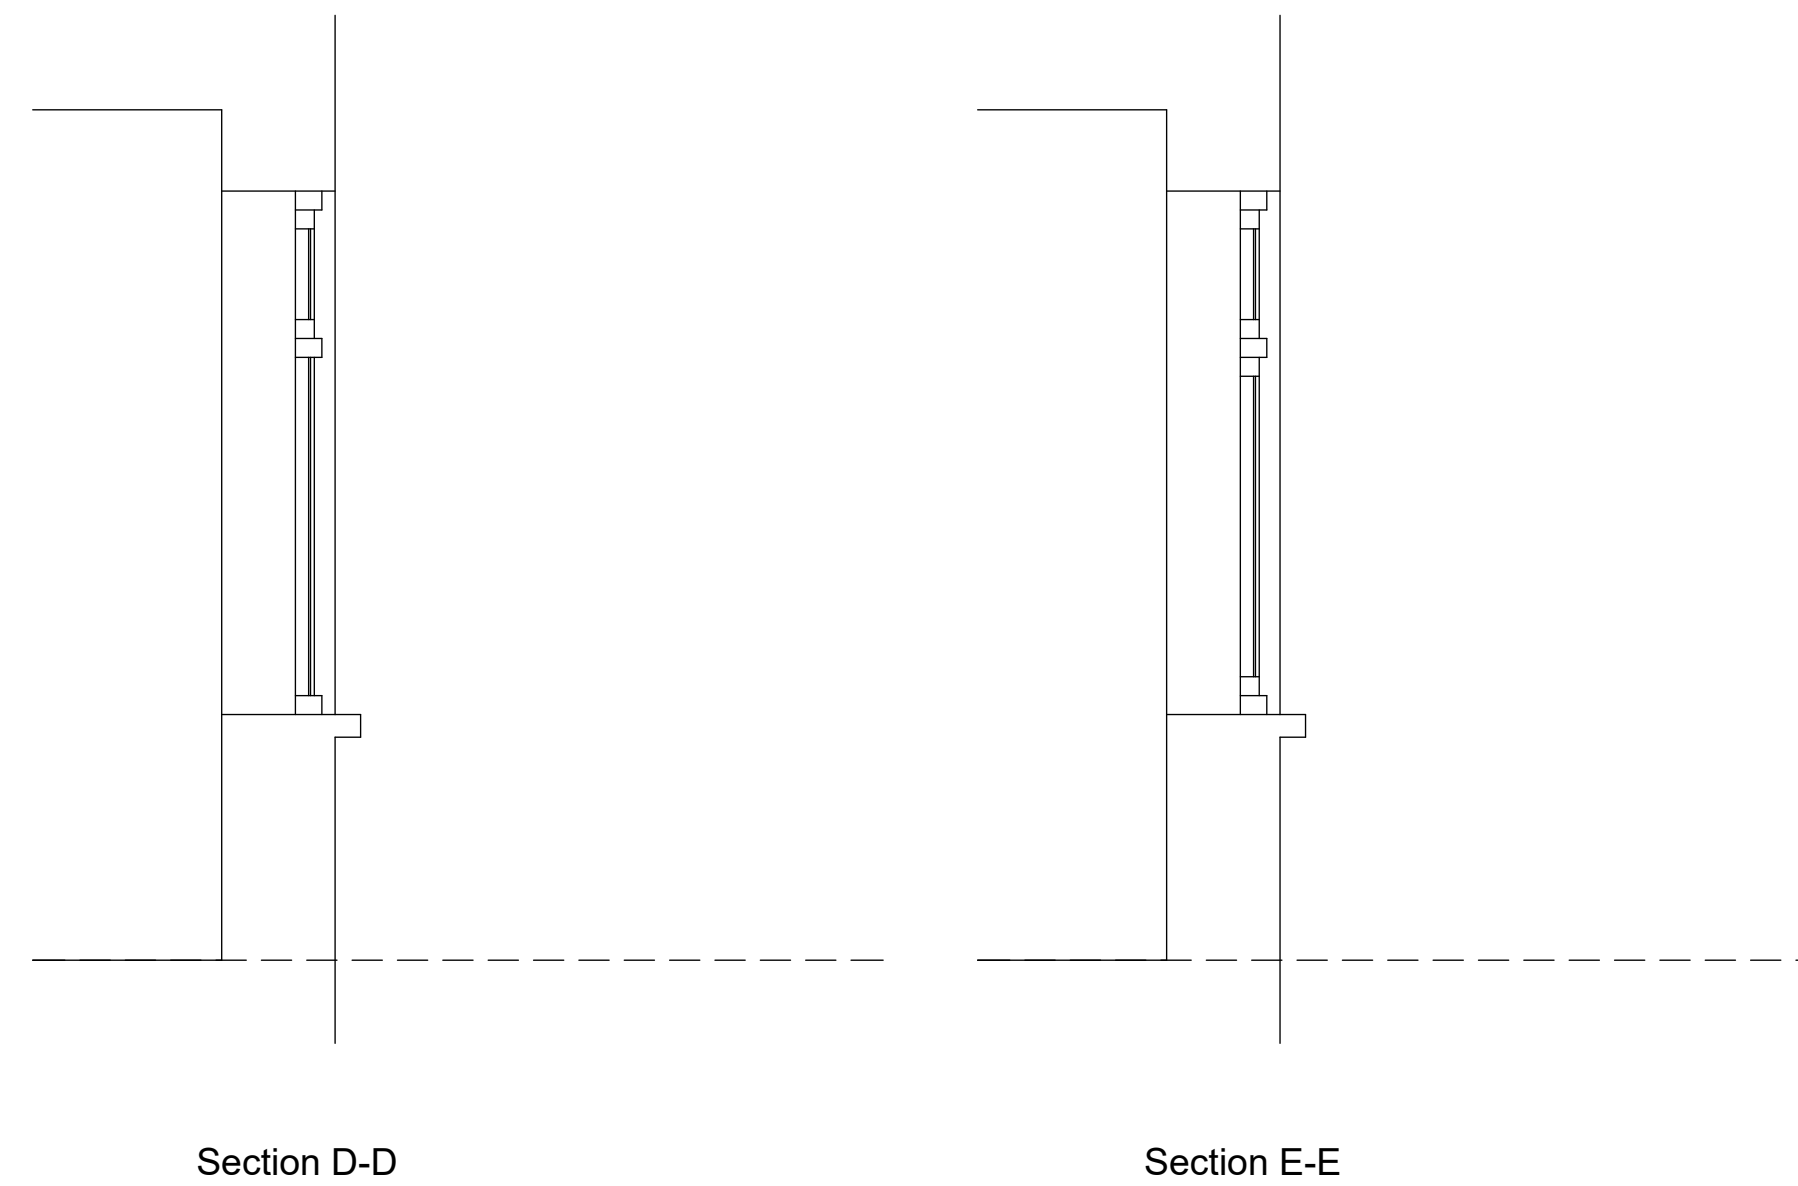

4 Window Sections - Existing
1 : 20

Legend		North Point
IC	Inspection Cover	
S&P	Soil and Vent Pipe	
RWP	Rainwater Pipe	
xxx	Ceiling Height	
o xxx	Beam Soffit	
s xxx	Window Sill	
h xxx	Window Head	
d xxx	Door Head	
a xxx	Arch Height	
as xxx	Arch Sill/Height	
FL xxx	Floor Level	
EL xxx	External Level	

All measurements shown are in millimetres. All heights measured from local datum unless otherwise stated. Do not scale from document, all dimensions to be checked on site. Whilst we have taken care to measure every element of the project, we have not measured inaccessible areas or unobtainable. The information supplied here does not form part of a structural survey. No assumptions should be made with regard to the condition, construction type or material of any element shown.
Trueplan (UK) Ltd 2024

Project:
Queensmead Estate
St Johns Wood Park, London,
NW8 6RB

Job no.: 54379

Client:
M&M Building Surveyors

Scale: @A1
Elevations & Sections 1 : 20