




NOTE:
For number references, please refer to Schedule of Remedial Works
Drawing No: 24 / 04 PL-05

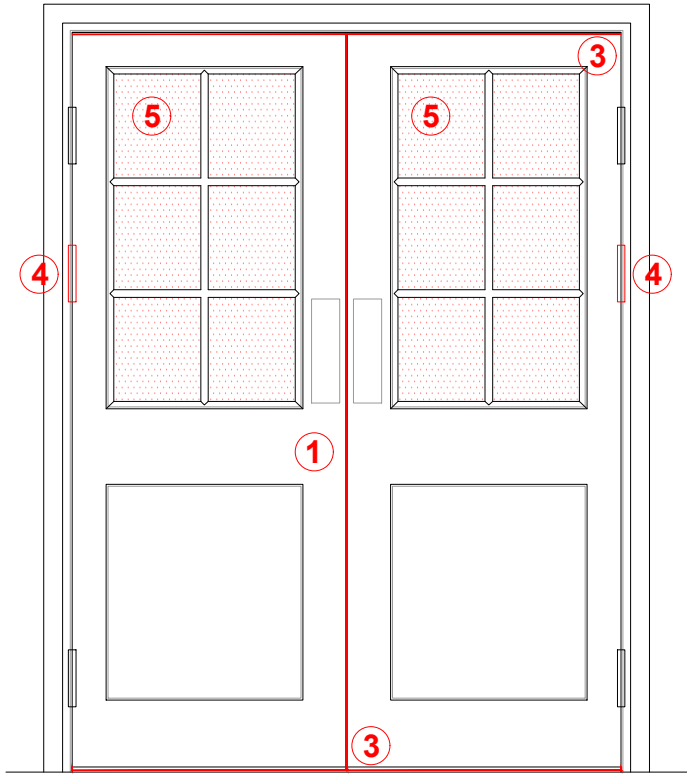


ELEVATION 'A'

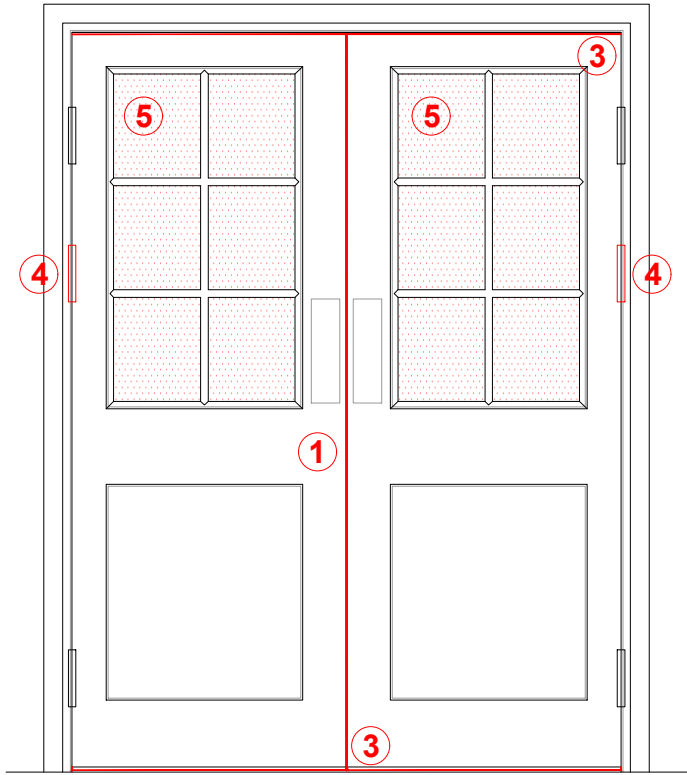

ELEVATION 'B'

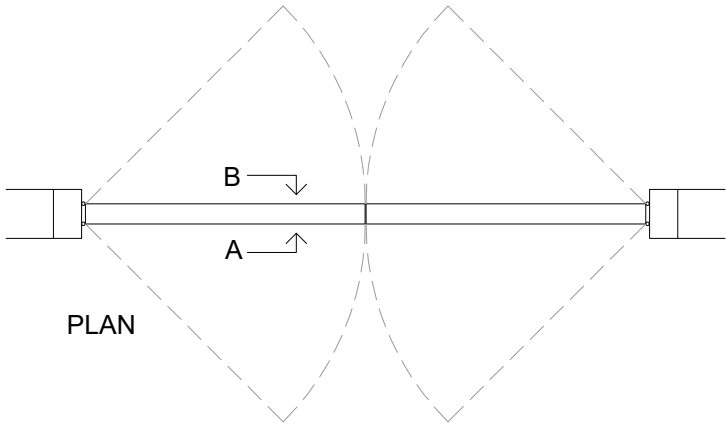

PLAN

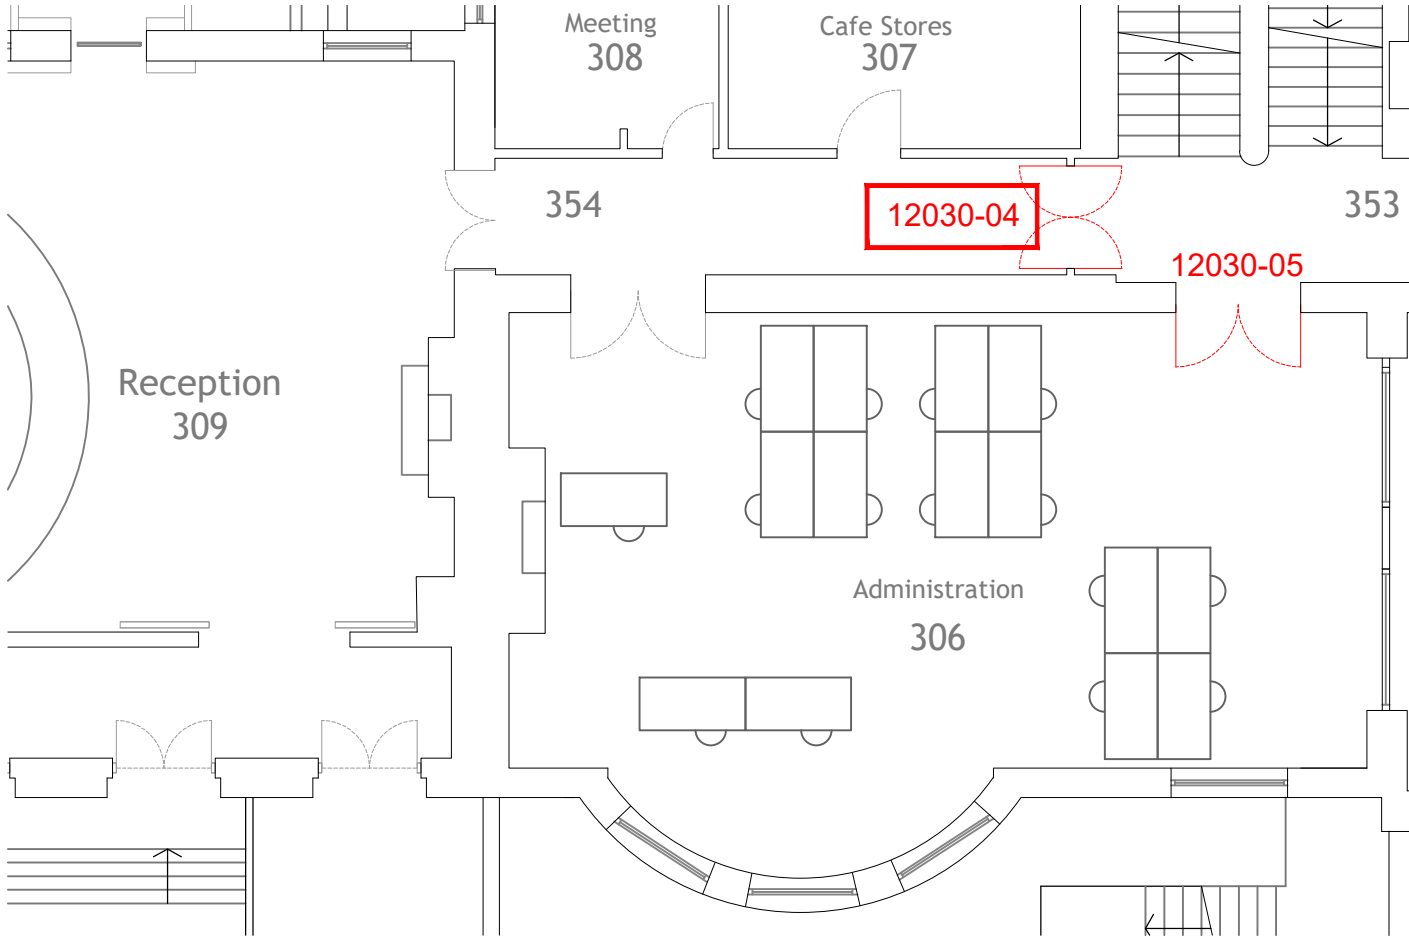

LEVEL 3 PLAN (showing location)



PHOTOS OF DOOR 12030-04

APPLICATION FOR LISTED BUILDING CONSENT

SILVA ARCHITECTURE	REVISION NOTES:			CLIENT CM Building Solutions		DRAWING NUMBER: 24 / 04 PL-06	
	Rev:	Date:	Notes:	PROJECT TITLE: Working Mens College 44-46 Crowndale Road, Camden, London		SCALE: 1:20 @A3	
				DRAWING TITLE: LEVEL 3 - DOOR 12030-04		DRAWN BY: AS	
						DATE: June '24	REVISION