

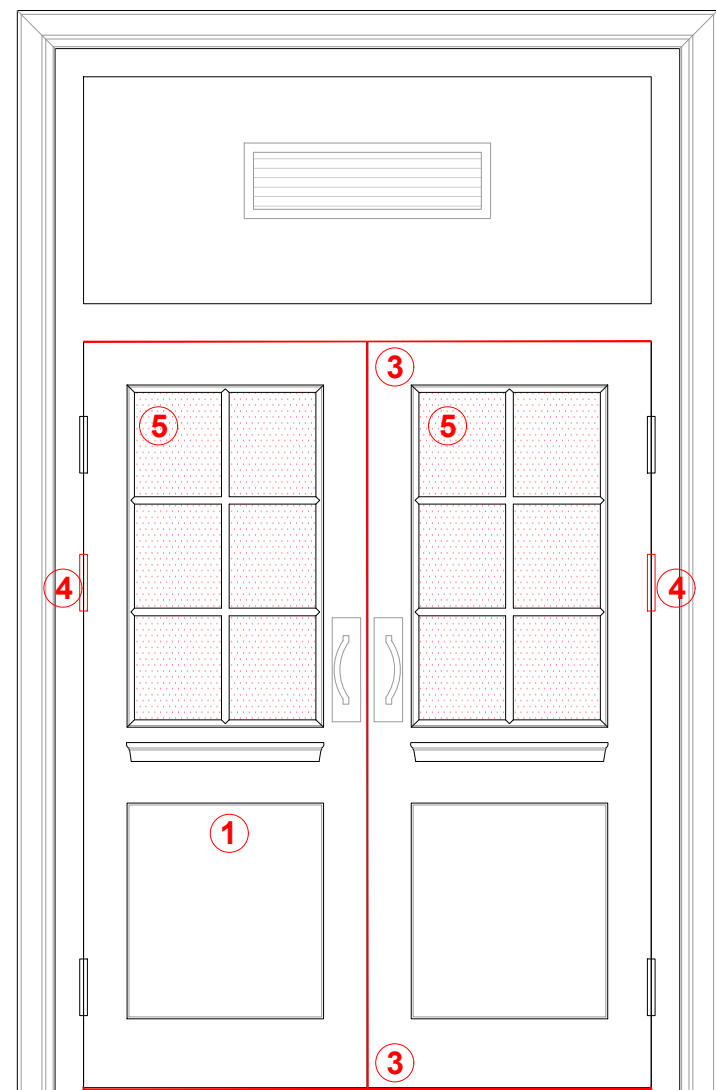


NOTE:
 For number references, please refer to Schedule of Remedial Works
 Drawing No: 24 / 04 PL-05

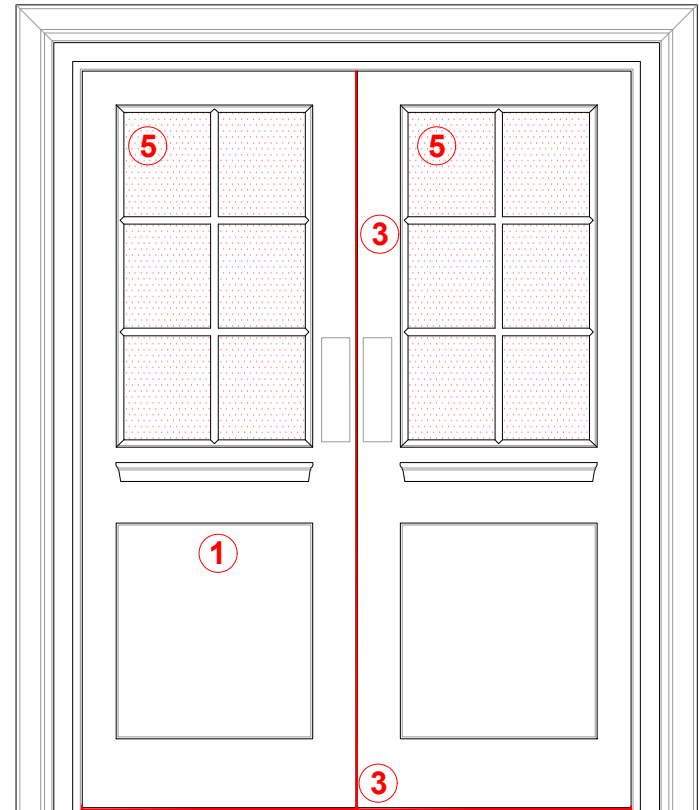


ELEVATION 'A'


ELEVATION 'B'

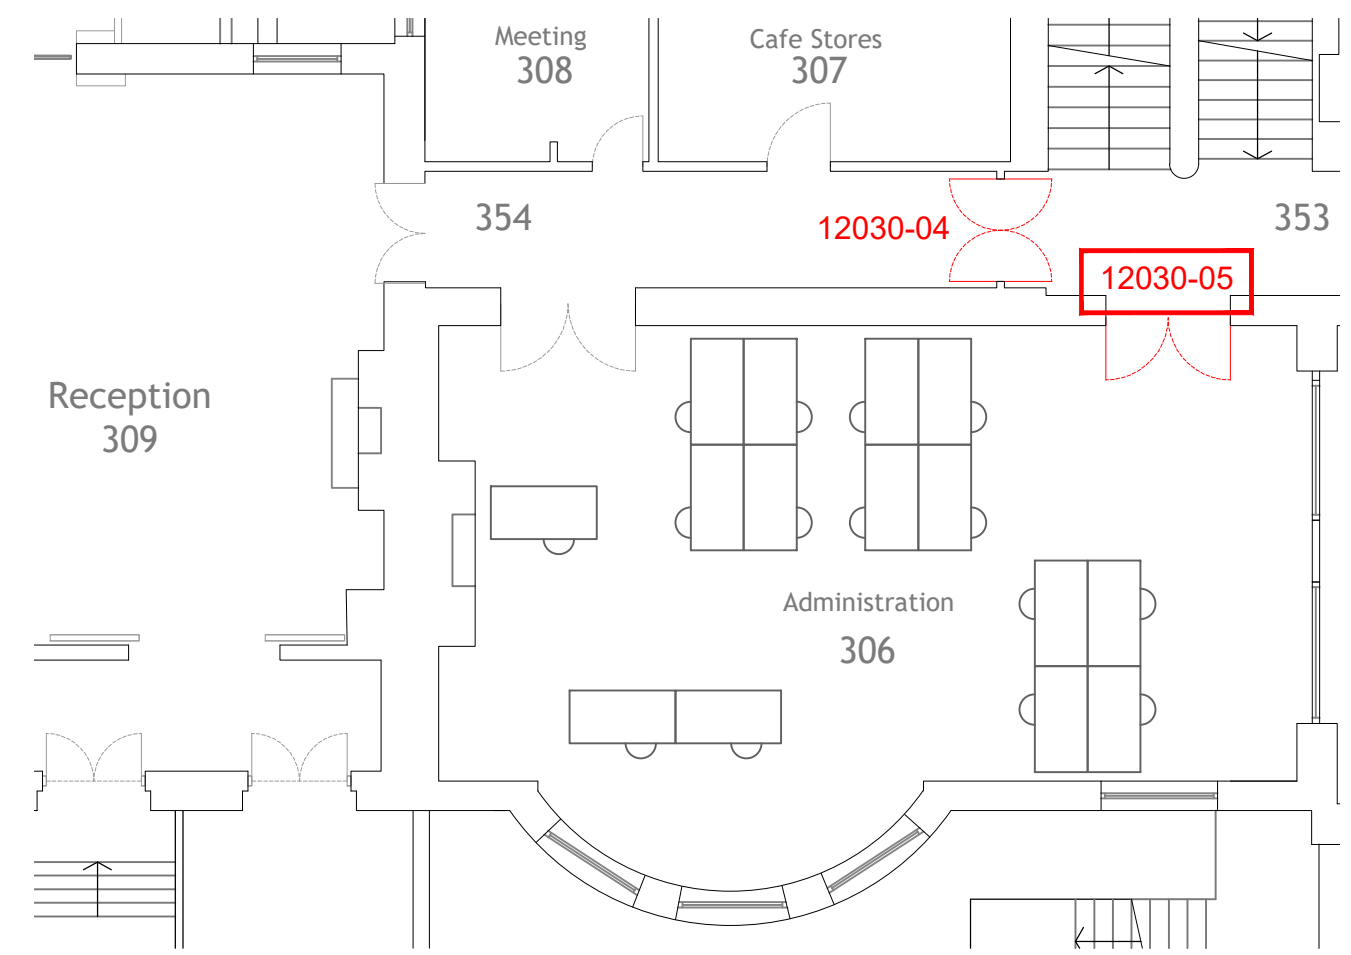

LEVEL 3 PLAN (showing location)

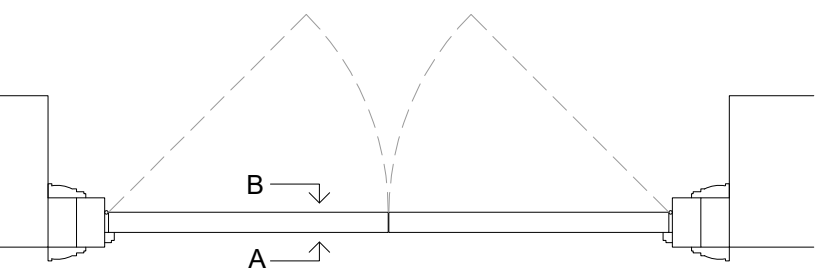

PLAN

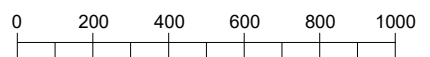

SCALE: 1:20



PHOTOS OF DOOR 12030-05

SILVA|ARCHITECTURE

REVISION NOTES:

Rev:	Date:	Notes:

APPLICATION FOR LISTED BUILDING CONSENT

CLIENT CM Building Solutions	DRAWING NUMBER: 24 / 04 PL-07
PROJECT TITLE: Working Mens College 44-46 Crowndale Road, Camden, London	SCALE: 1:20 @A3
DRAWING TITLE: LEVEL 3 - DOOR 12030-05	DRAWN BY: AS
	DATE: June '24
	REVISION