




**NOTE:**  
For number references, please refer to Schedule of Remedial Works  
Drawing No: 24 / 04 PL-05

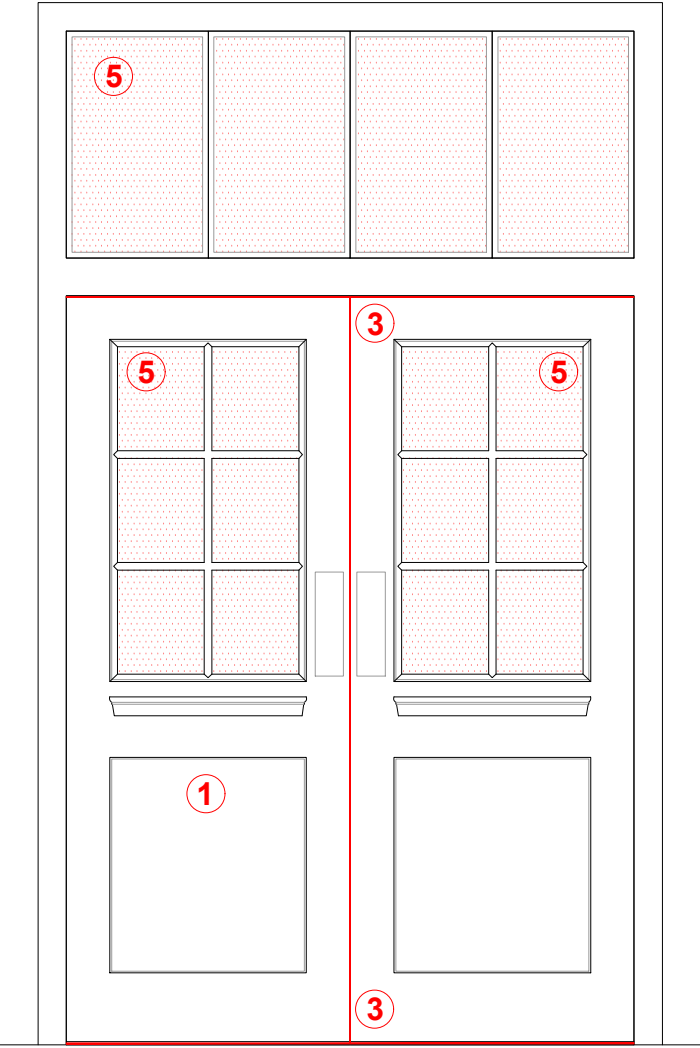


ELEVATION 'A'

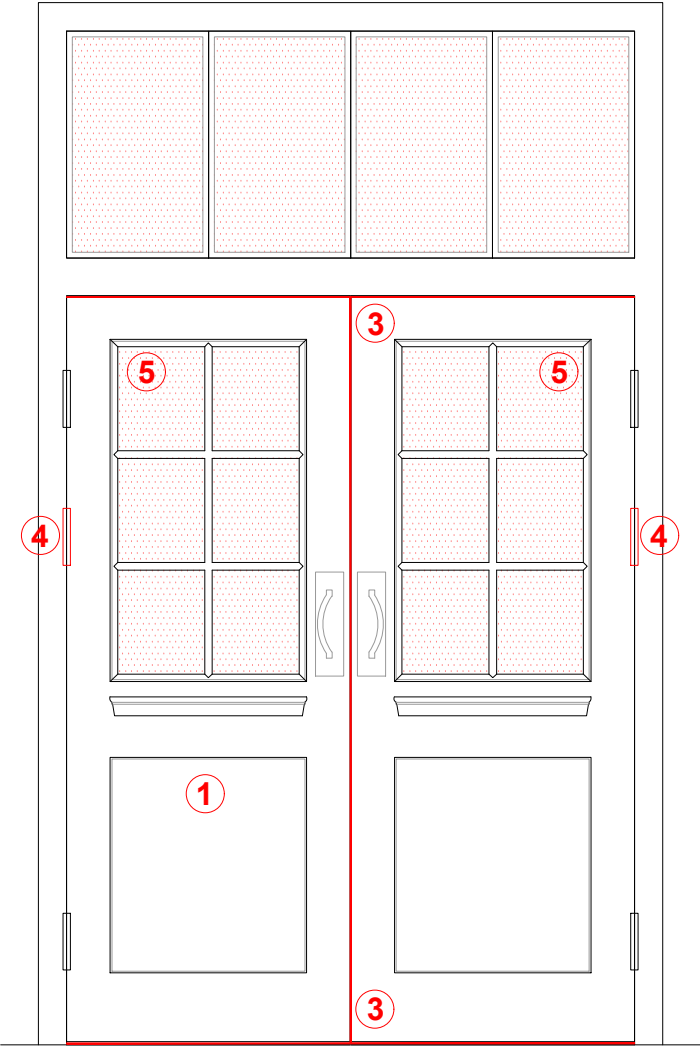


ELEVATION 'B'

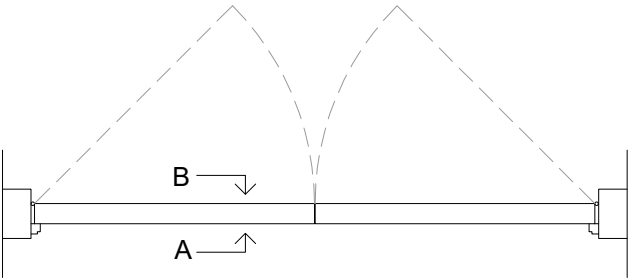

PLAN

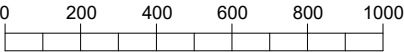

SCALE: 1:20

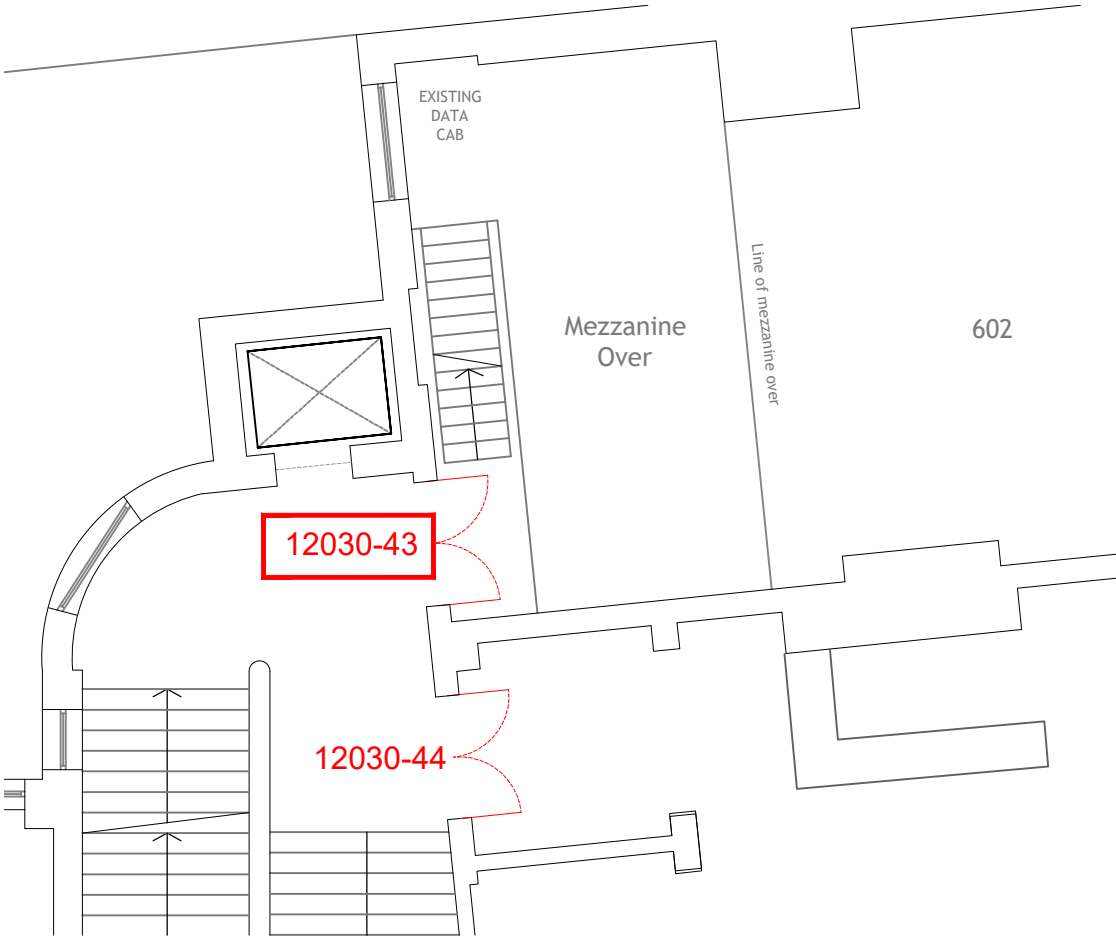

LEVEL 7 PLAN (showing location)



PHOTOS OF DOOR 12030-43

APPLICATION FOR LISTED BUILDING CONSENT

SILVA ARCHITECTURE	REVISION NOTES:			CLIENT	DRAWING NUMBER:	
	Rev:	Date:	Notes:	CM Building Solutions	24 / 04 PL-09	
				PROJECT TITLE:	SCALE:	1:20 @A3
				Working Mens College 44-46 Crowndale Road, Camden, London	DRAWN BY:	AS
				DRAWING TITLE:	DATE:	June '24
				LEVEL 7 - DOOR 12030-43		REVISION