




NOTE:
 For number references, please refer to Schedule of Remedial Works
 Drawing No: 24 / 04 PL-05

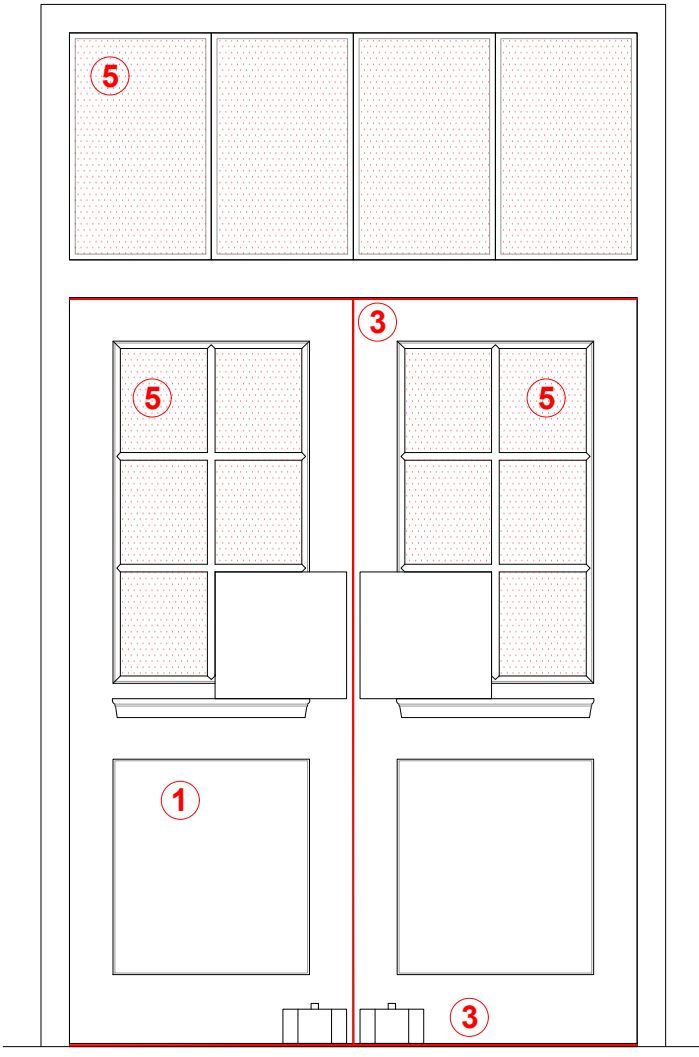


ELEVATION 'A'

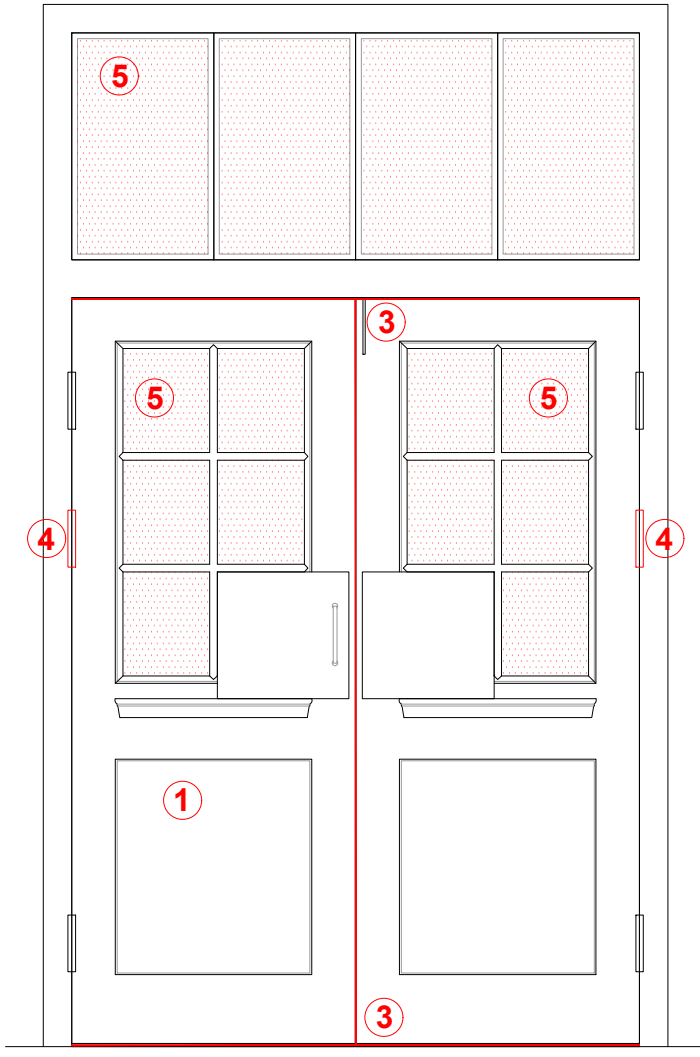


ELEVATION 'B'

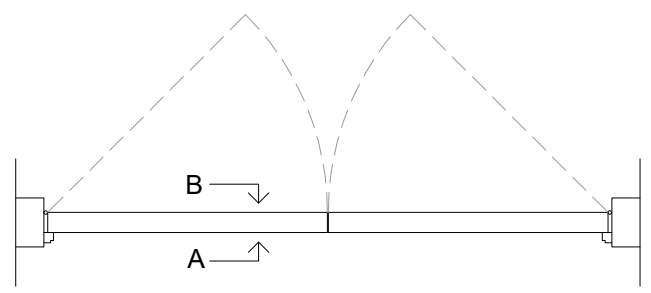

PLAN

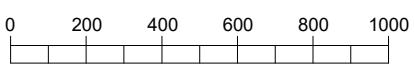

SCALE: 1:20

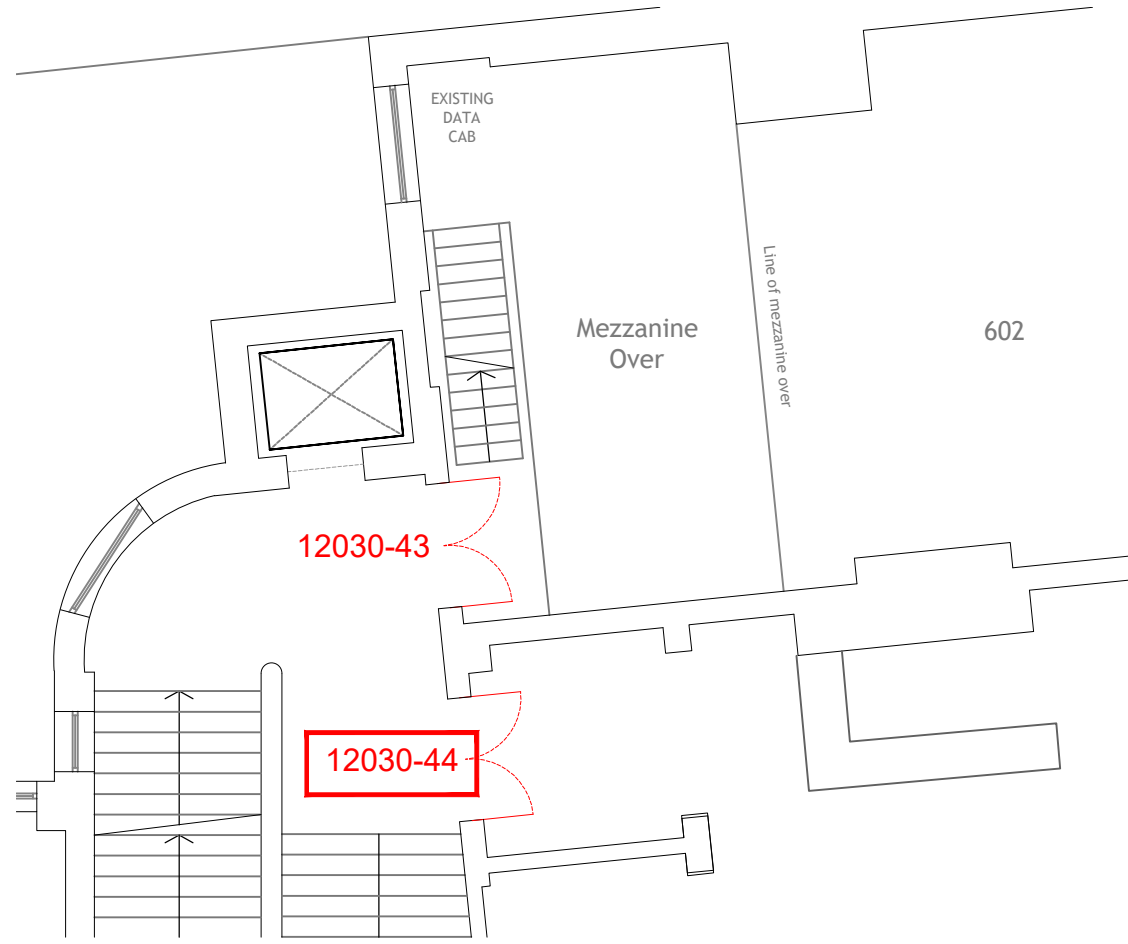

LEVEL 7 PLAN (showing location)



PHOTOS OF DOOR 12030-44

SILVA|ARCHITECTURE

REVISION NOTES:		
Rev:	Date:	Notes:

APPLICATION FOR LISTED BUILDING CONSENT

CLIENT CM Building Solutions	DRAWING NUMBER: 24 / 04 PL-10
PROJECT TITLE: Working Mens College 44-46 Crowndale Road, Camden, London	SCALE: 1:20 @A3
DRAWING TITLE: LEVEL 7 - DOOR 12030-44	DRAWN BY: AS
DATE: June '24	REVISION