




**NOTE:**  
 For number references, please refer to Schedule of Remedial Works  
 Drawing No: 24 / 04 PL-05

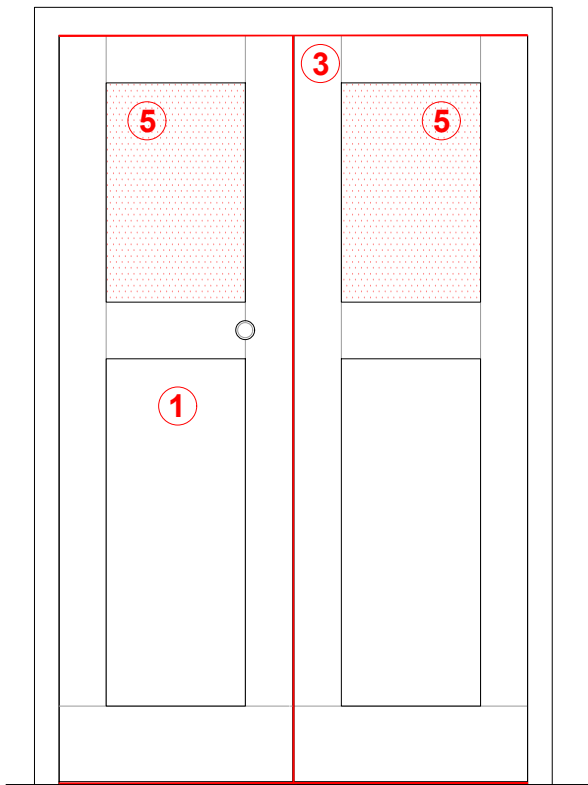


ELEVATION 'A'

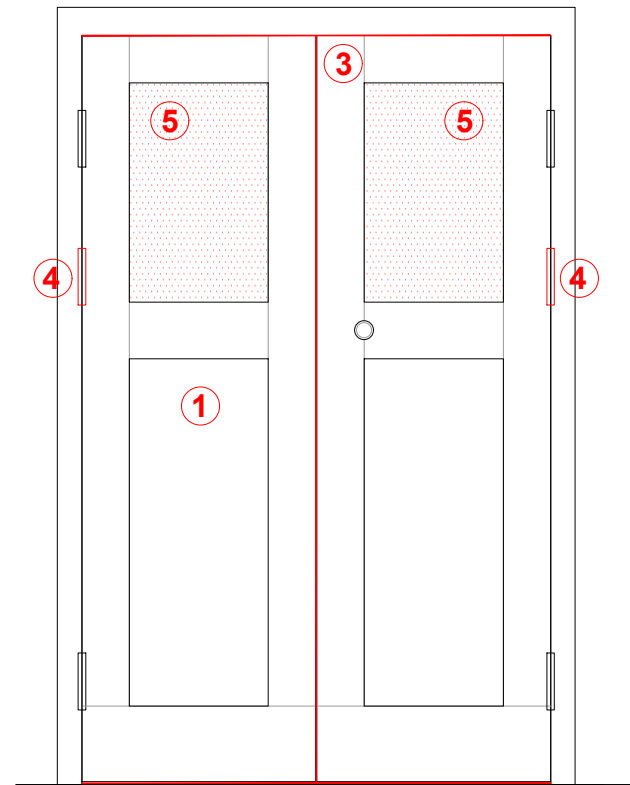


ELEVATION 'B'

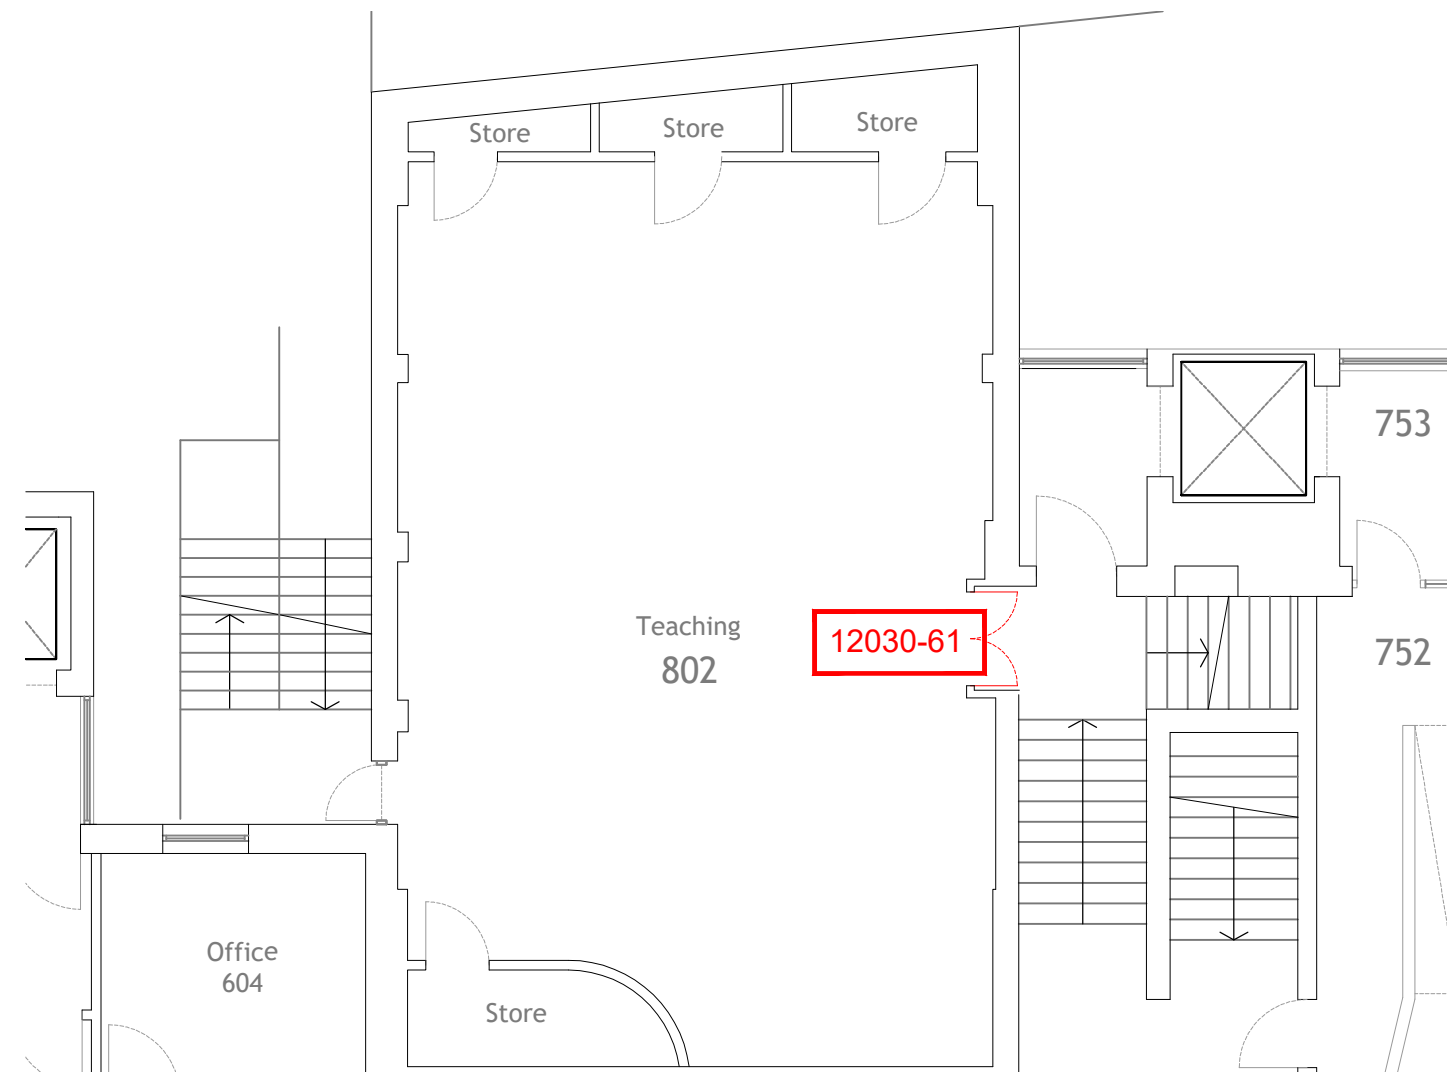


LEVEL 7 PLAN (showing location)

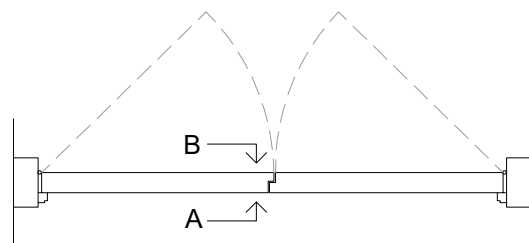

PLAN

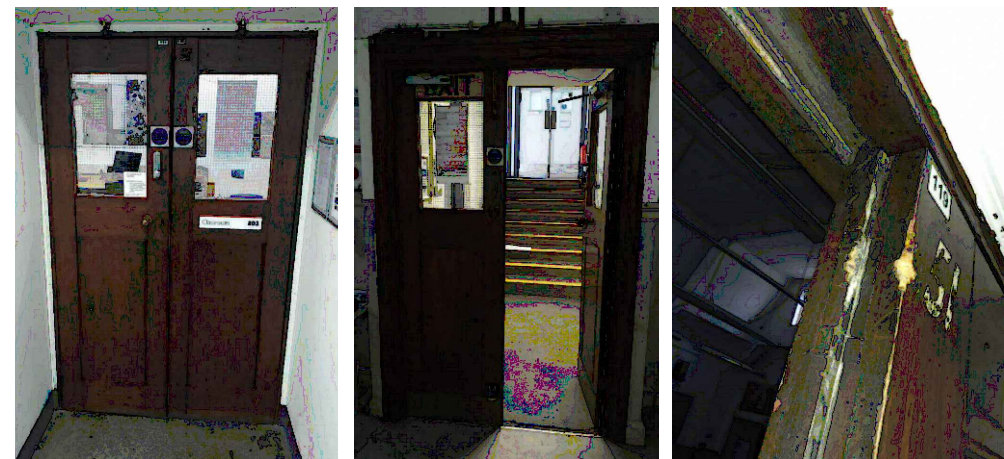

PHOTOS OF DOOR 12030-61

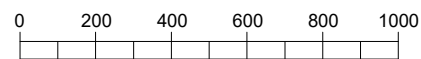

SCALE: 1:20

**SILVA|ARCHITECTURE**

REVISION NOTES:

Rev:	Date:	Notes:

**APPLICATION FOR LISTED BUILDING CONSENT**

CLIENT CM Building Solutions	DRAWING NUMBER: 24 / 04 PL-11
PROJECT TITLE: Working Mens College 44-46 Crowndale Road, Camden, London	SCALE: 1:20 @A3
DRAWING TITLE: LEVEL 7 - DOOR 12030-61	DRAWN BY: AS
DATE: June '24	REVISION