




**NOTE:**  
For number references, please refer to Schedule of Remedial Works  
Drawing No: 24 / 04 PL-05

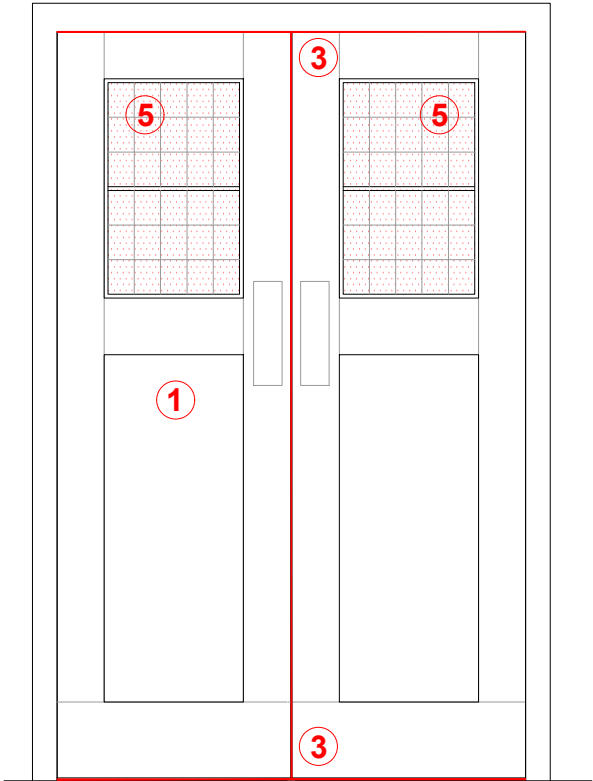


ELEVATION 'A'

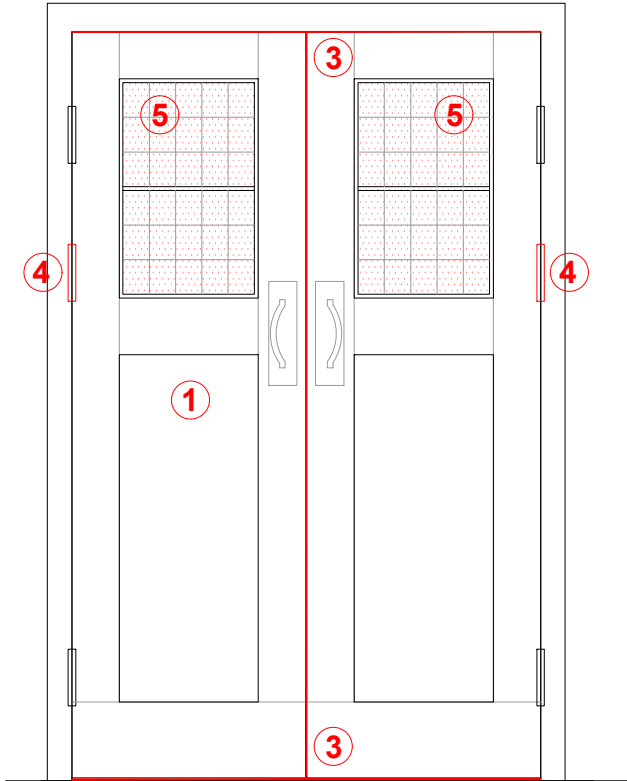

ELEVATION 'B'

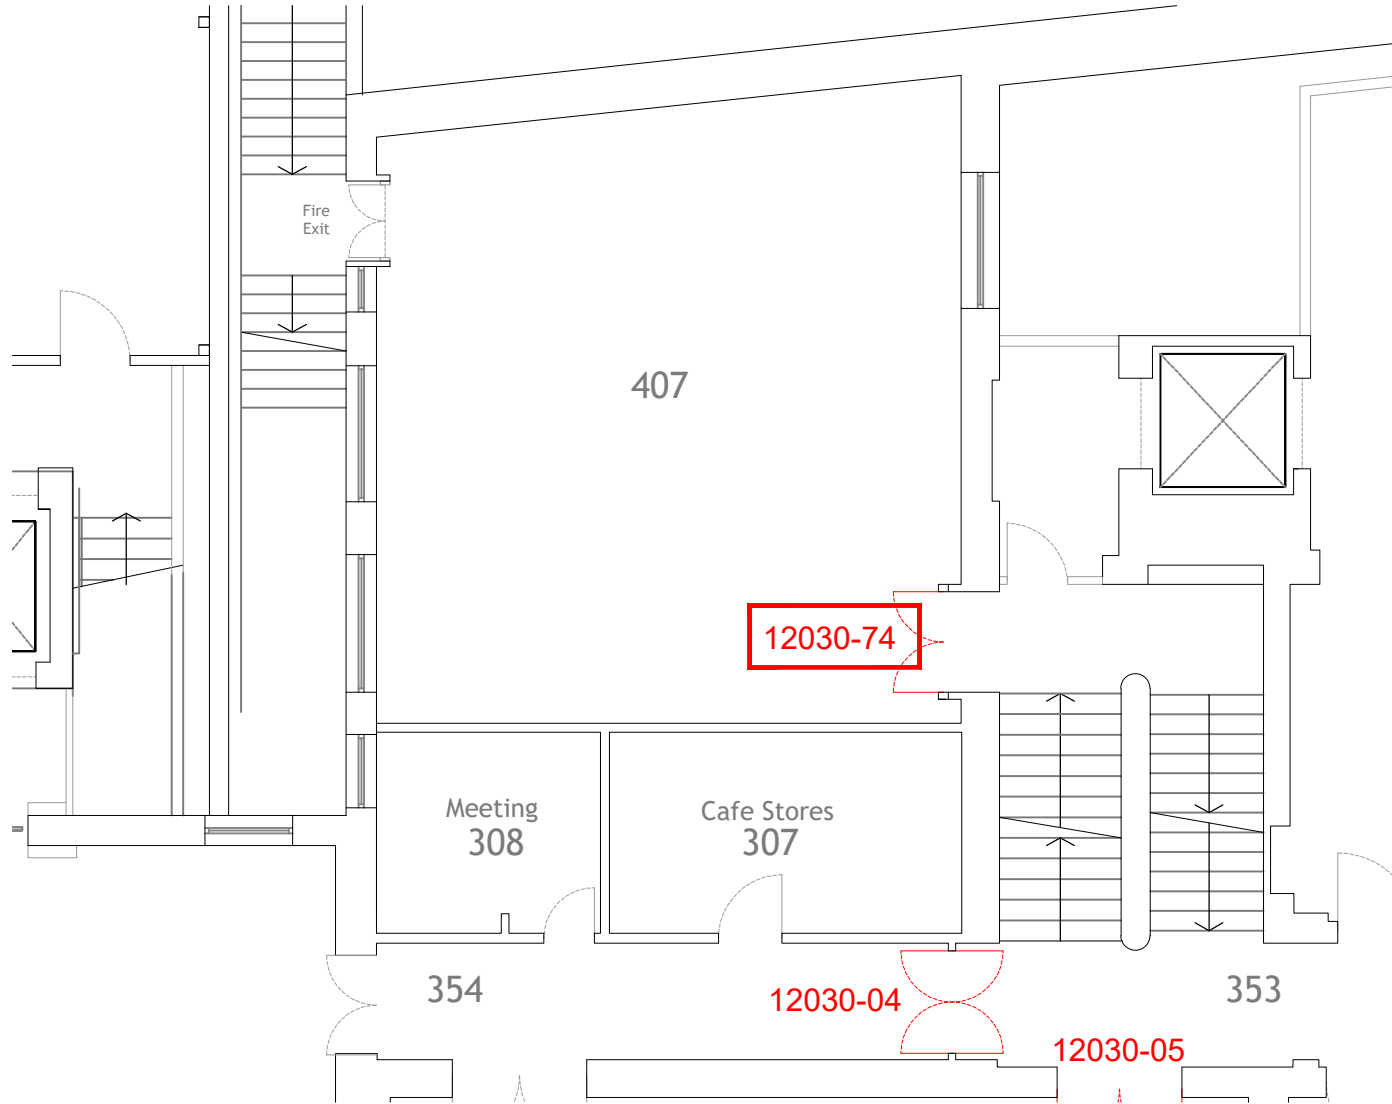


LEVEL 3 PLAN (showing location)

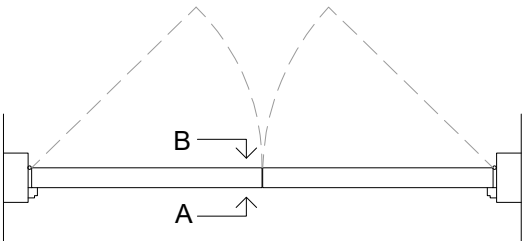

PLAN



PHOTOS OF DOOR 12030-74

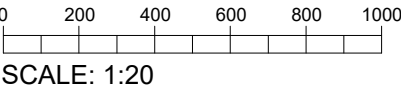

SCALE: 1:20

SILVA ARCHITECTURE	REVISION NOTES:		
	Rev:	Date:	Notes:

APPLICATION FOR LISTED BUILDING CONSENT

CLIENT CM Building Solutions	DRAWING NUMBER: 24 / 04 PL-13	
PROJECT TITLE: Working Mens College 44-46 Crowndale Road, Camden, London	SCALE:	1:20 @A3
	DRAWN BY:	AS
DRAWING TITLE: LEVEL 3 - DOOR 12030-74	DATE: June '24	REVISION