




NOTE:
 For number references, please refer to Schedule of Remedial Works
 Drawing No: 24 / 04 PL-05

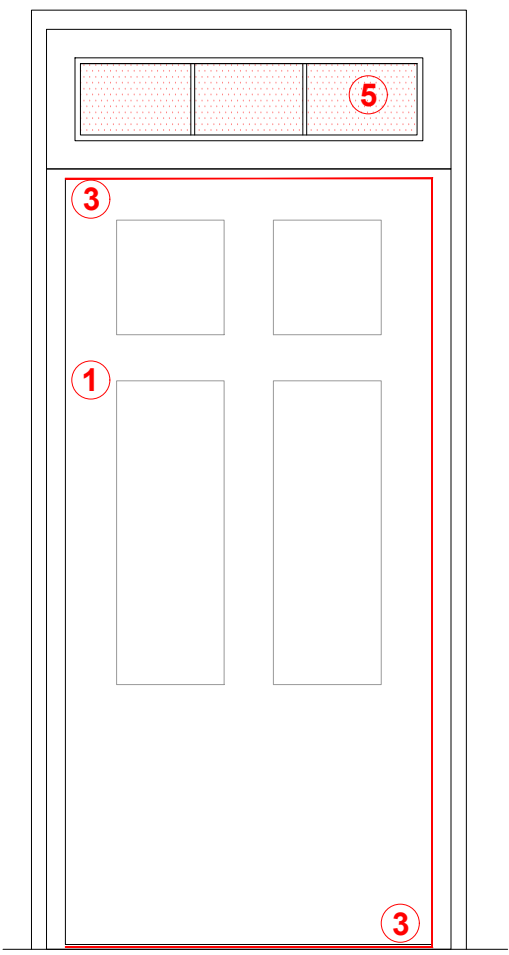



ELEVATION 'A'

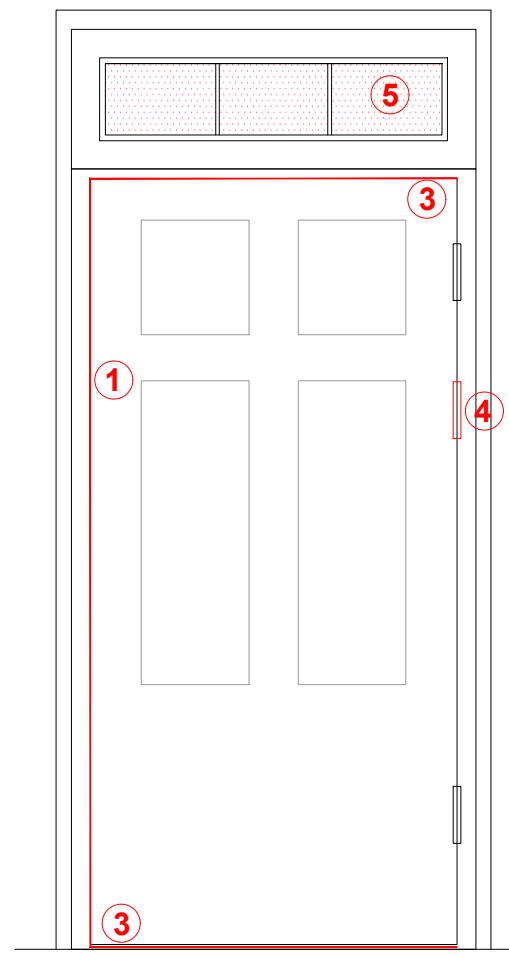

ELEVATION 'B'

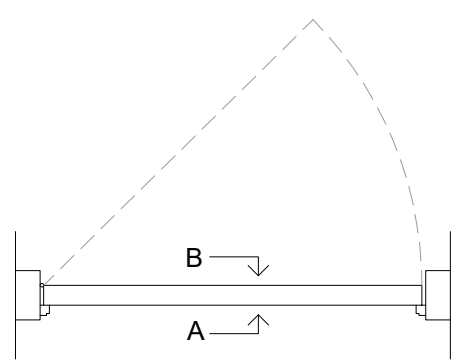

PLAN

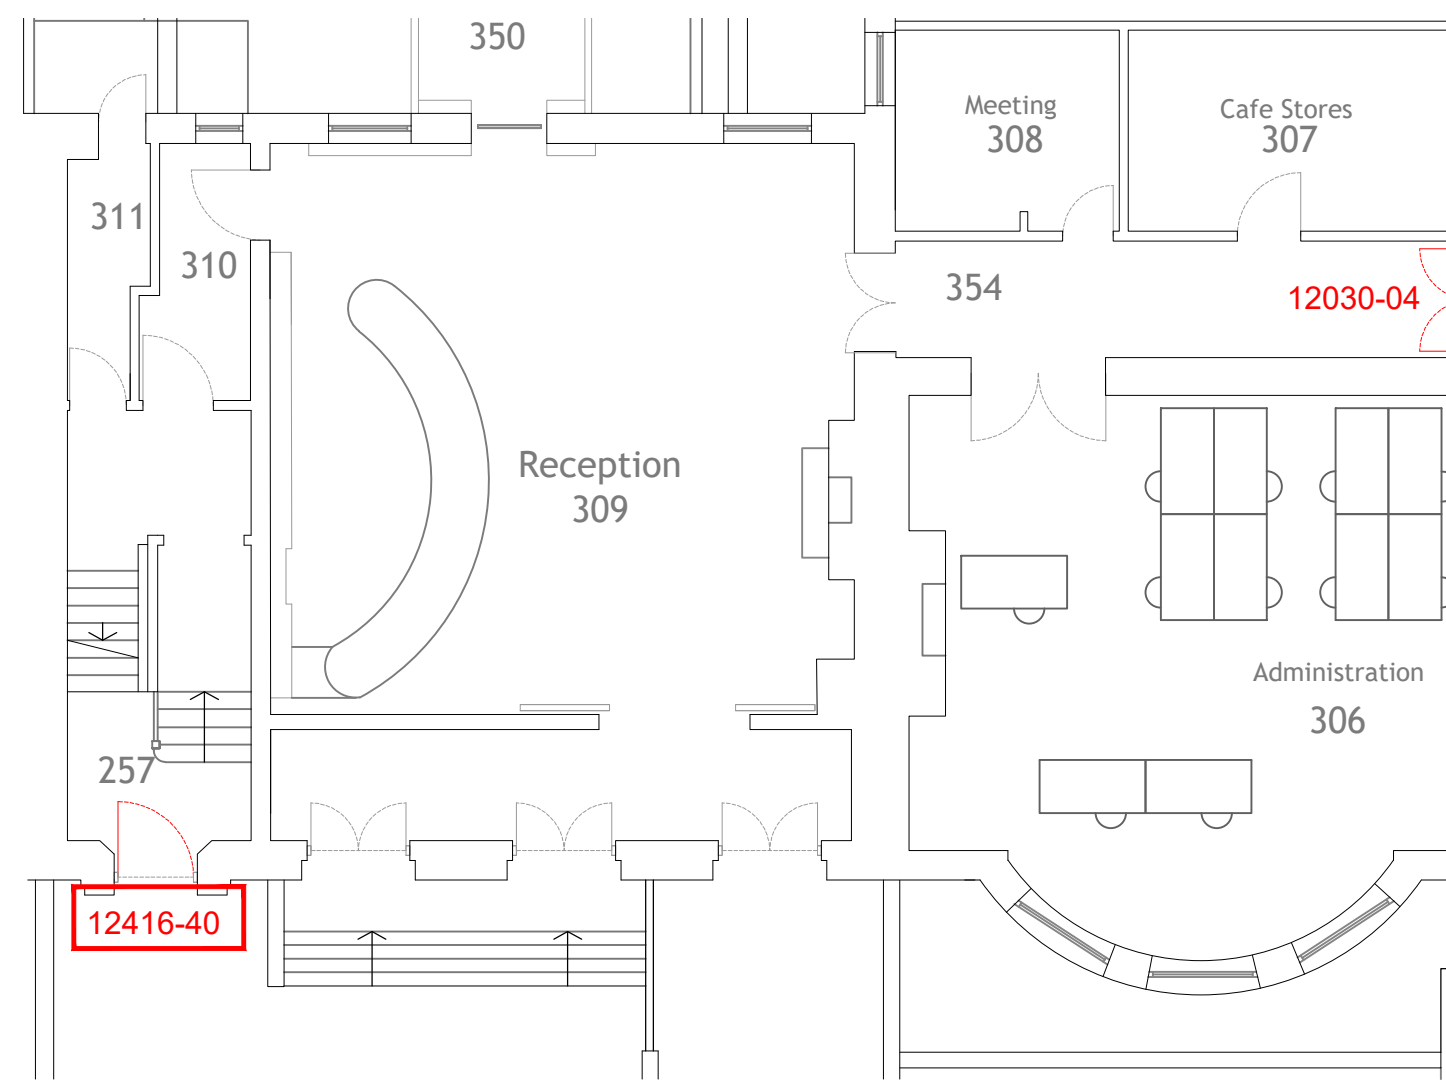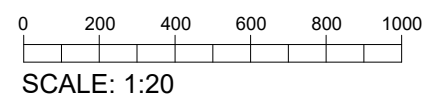

LEVEL 3 PLAN (showing location)



PHOTO OF DOOR 12416-40

SILVA|ARCHITECTURE

REVISION NOTES:		
Rev:	Date:	Notes:

APPLICATION FOR LISTED BUILDING CONSENT

CLIENT CM Building Solutions	DRAWING NUMBER: 24 / 04 PL-14
PROJECT TITLE: Working Mens College 44-46 Crowndale Road, Camden, London	SCALE: 1:20 @A3
DRAWING TITLE: LEVEL 3 - DOOR 12416-40	DRAWN BY: AS
DATE: June '24	REVISION