



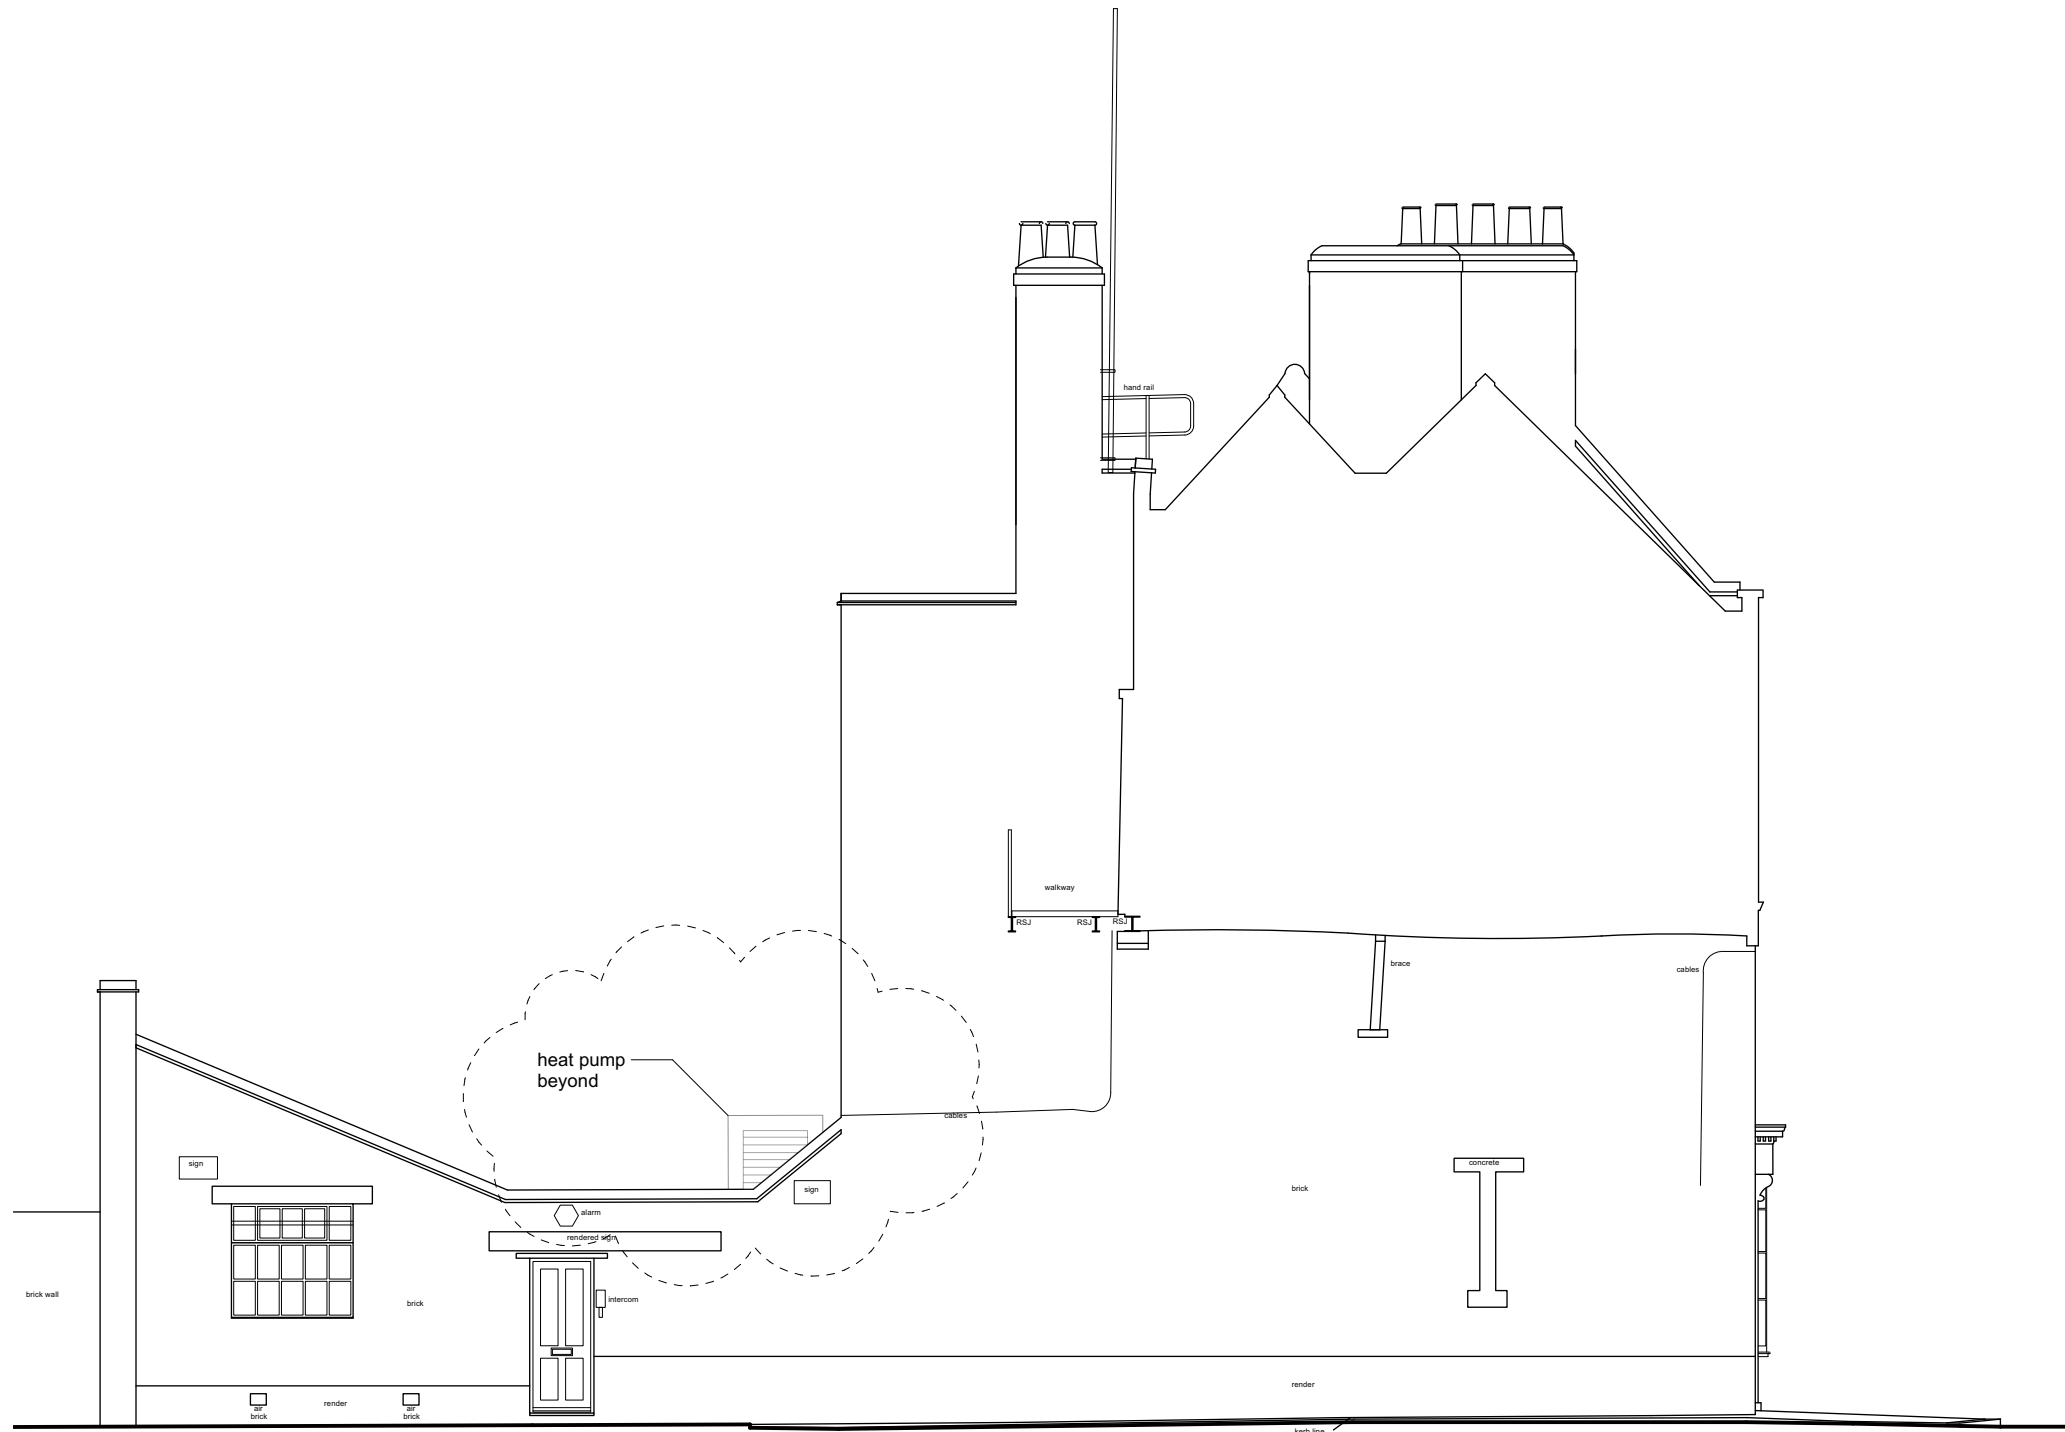

01
104 Proposed Side Elevation
1:100@A3; 1:50@A1

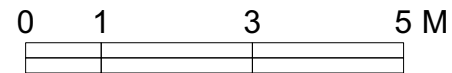

Notes

A heat pump shown 10/06/2024

Revisions

PLANNING

51 Great Ormond Street
London, WC1N 3HZ

Proposed Side Elevation

ROGER MEARS ARCHITECTS LLP
Union Chapel, Compton Avenue London N1 2XD

rma@rmears.co.uk
www.rmears.co.uk

tel 020 7359 8222
© Roger Mears Architects LLP

Date
02/04/2024

Scale
1:100@A3 1:50@A1

Job No.
2203

Dwg No.

L (51)104

Rev

A