

Notes

For Health & Safety related information please refer to the Rolling Designers Risk Register. Where relevant, elements identified on this register are highlighted within the model and on the drawings with the following sign:

- DO NOT SCALE: Where dimensioning.
- Drawing to be printed in colour.
- All information contained in this drawing (including digital data) should be checked and verified prior to any fabrication or construction. Any inaccuracies or omissions should be reported to Bennetts Associates.
- Unless otherwise stated, all grids or co-ordinates are based on the Ordnance Survey National Grid (a GCS). Coordinates.
- Unless otherwise stated, all spot heights and levels are expressed as AOD for "above ordnance datum" based on the Ordnance Survey ODN (Ordnance Datum Newlyn).

Bennetts Associates Architects make no warranties, express or implied, with respect to the scope of the data provided herewith, regardless of its format or the means of its transmission.


All existing survey data is based on, or reference from, 3rd Party information. Unless otherwise stated, all structural, mechanical, electrical information is based on, or reference from, 3rd Party data.

© Crown Copyright 2021. All Rights Reserved.
Ordnance Survey License 122456


1. Insulated roof build up
2. Structural timber roof component
3. Glazed cladding system
4. Structural steel column
5. Internal timber floor
6. Balustrade
7. Existing cladding
8. Existing exposed concrete structure

Note:


All materials will be subject to condition

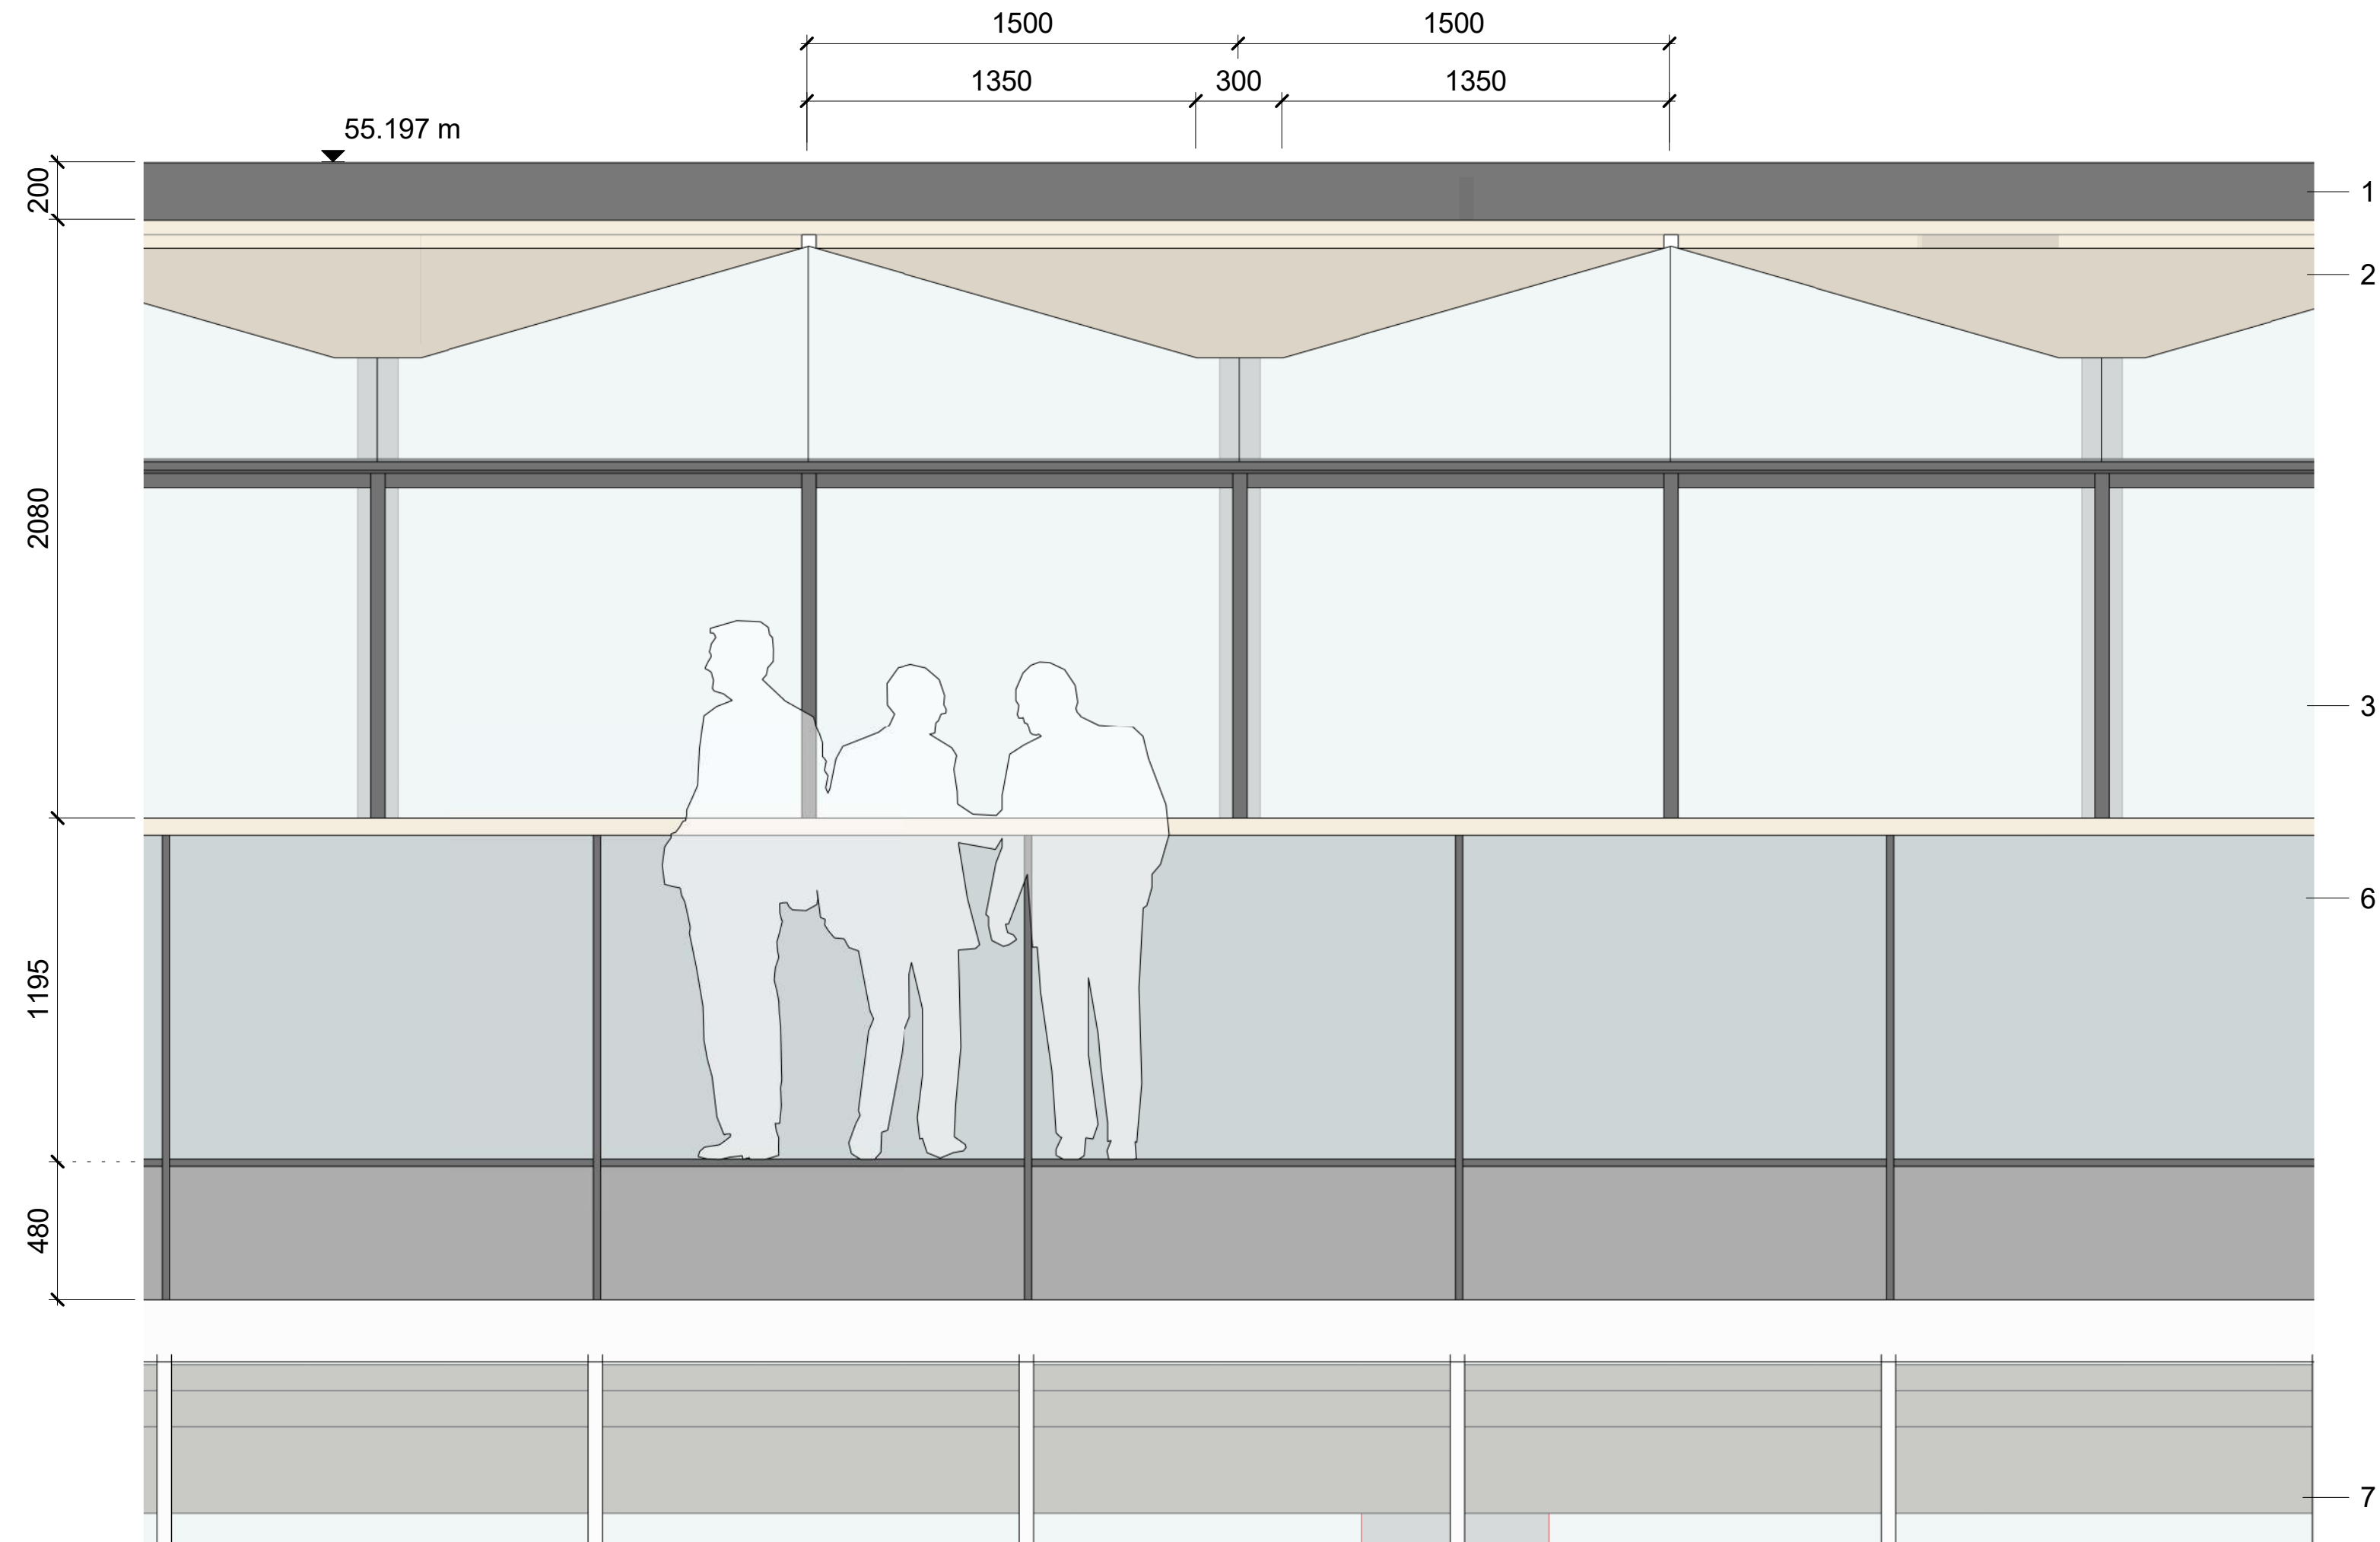


2 Elevation

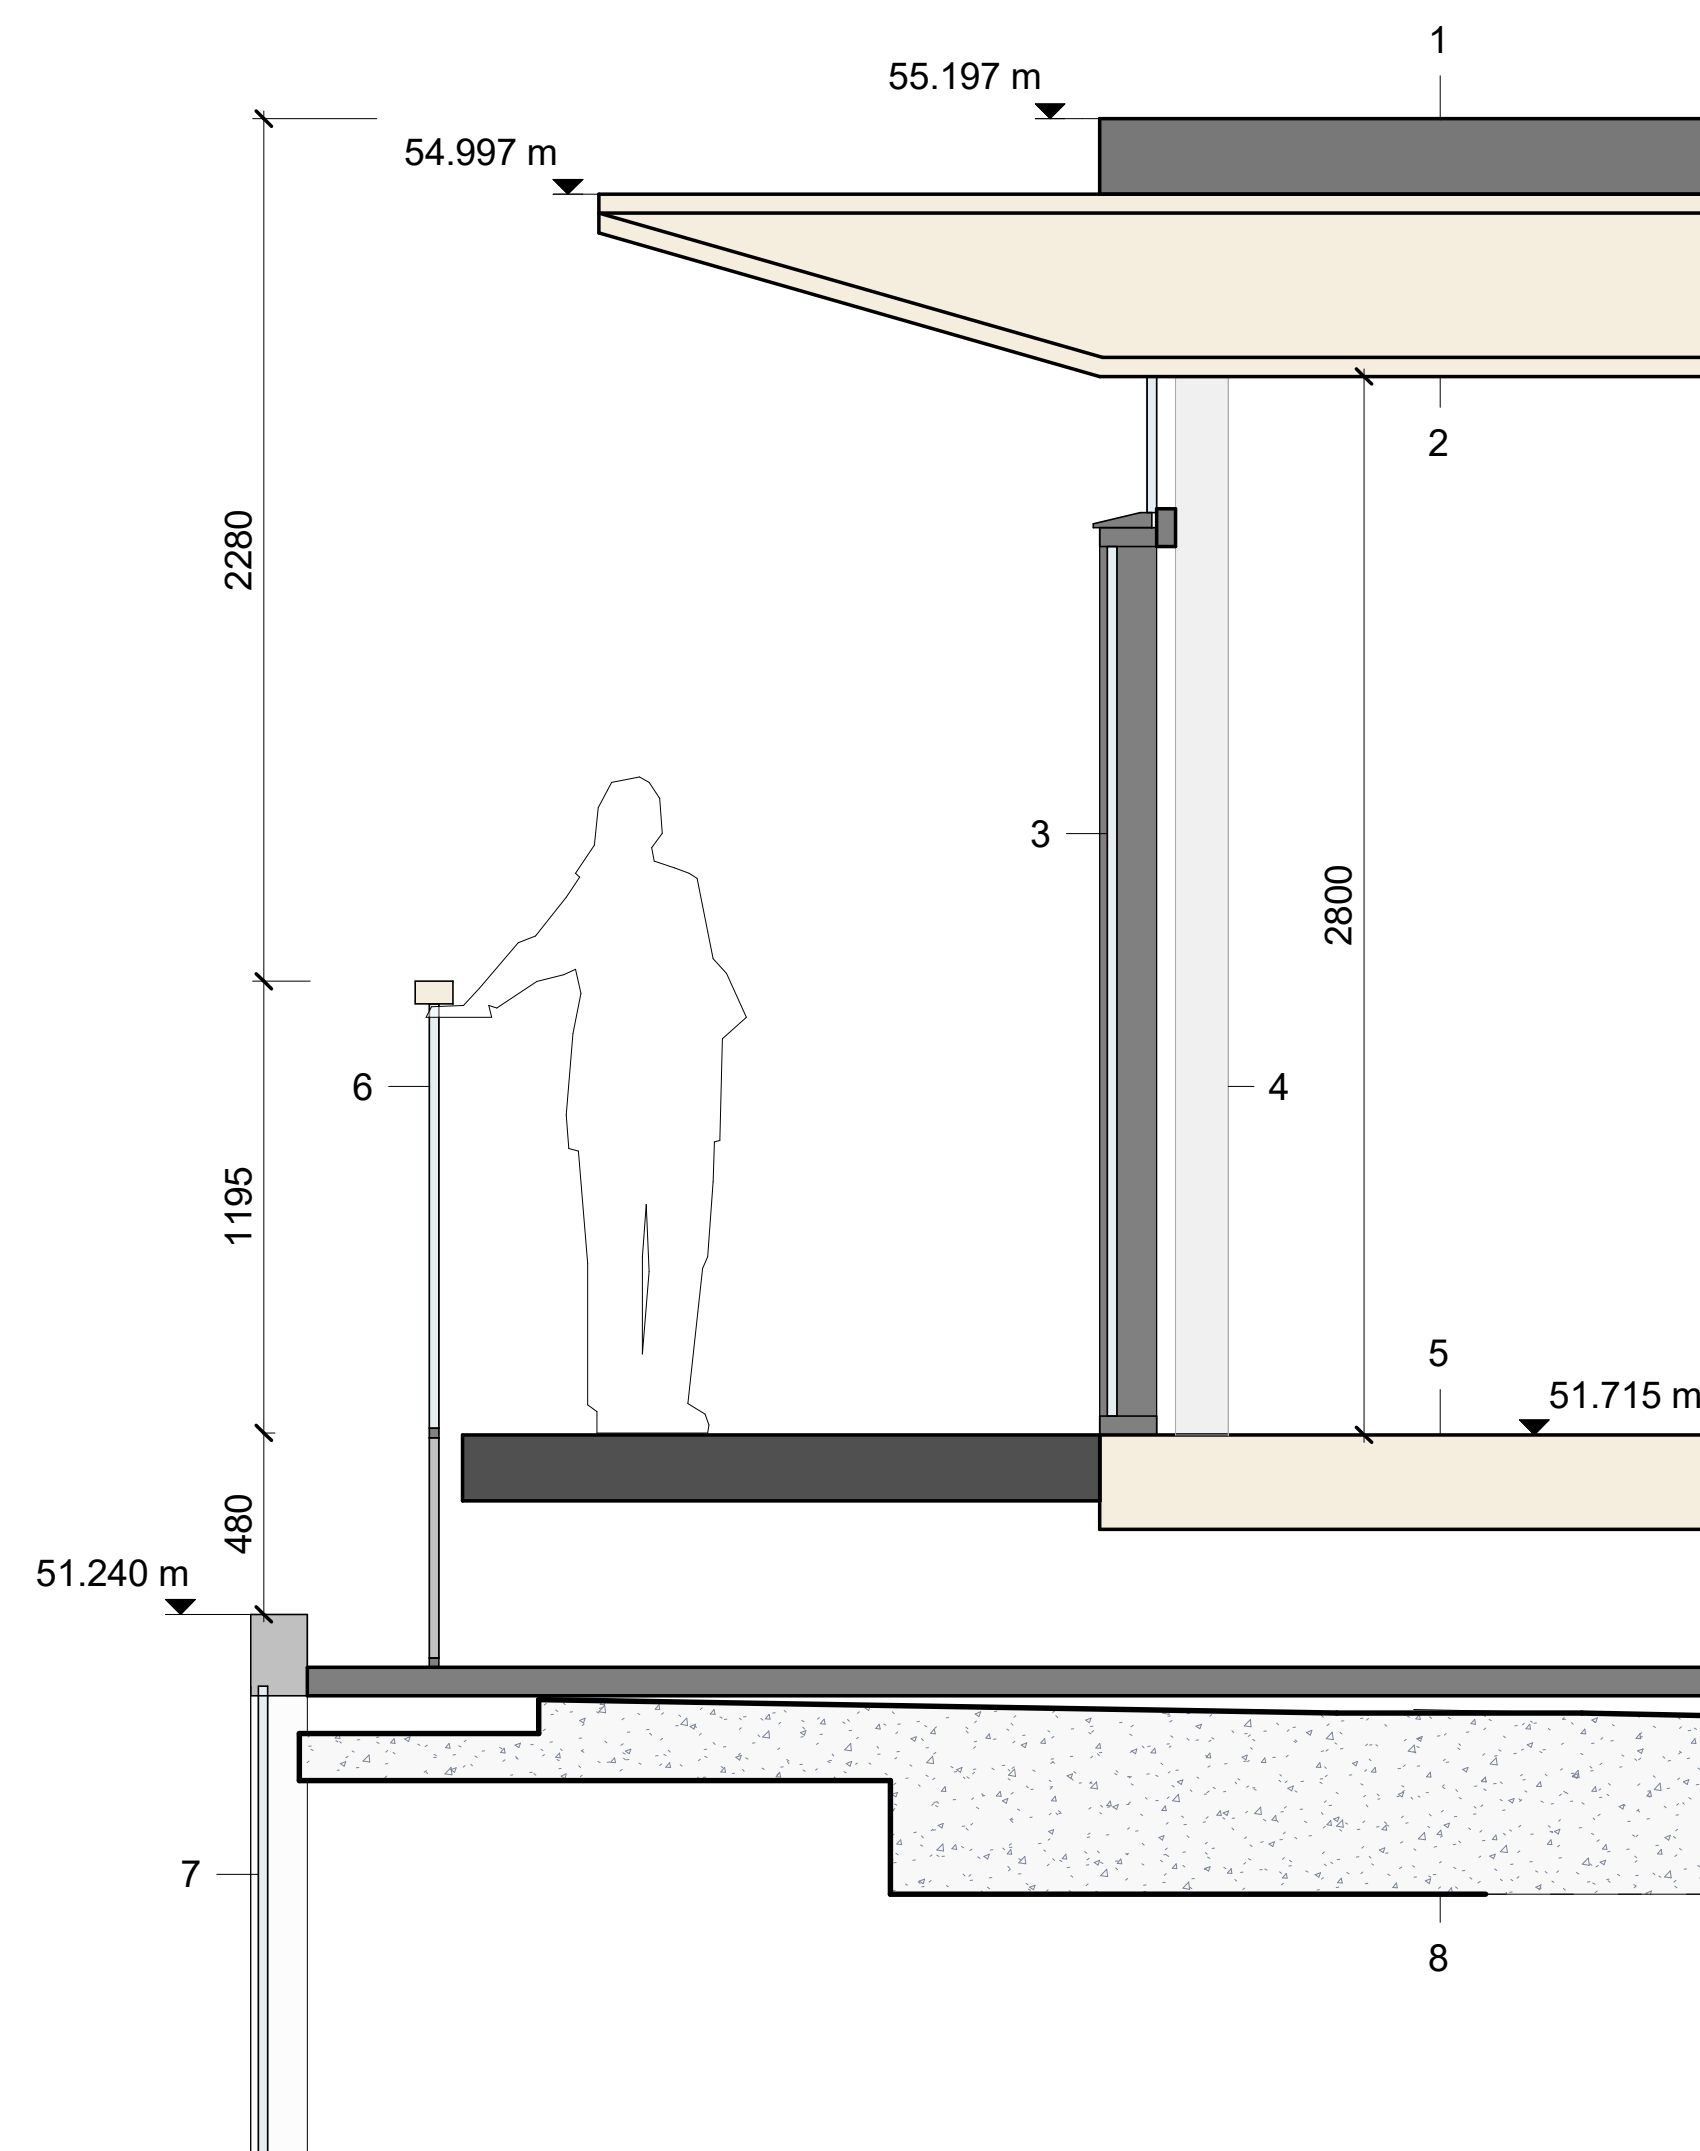

3 Section

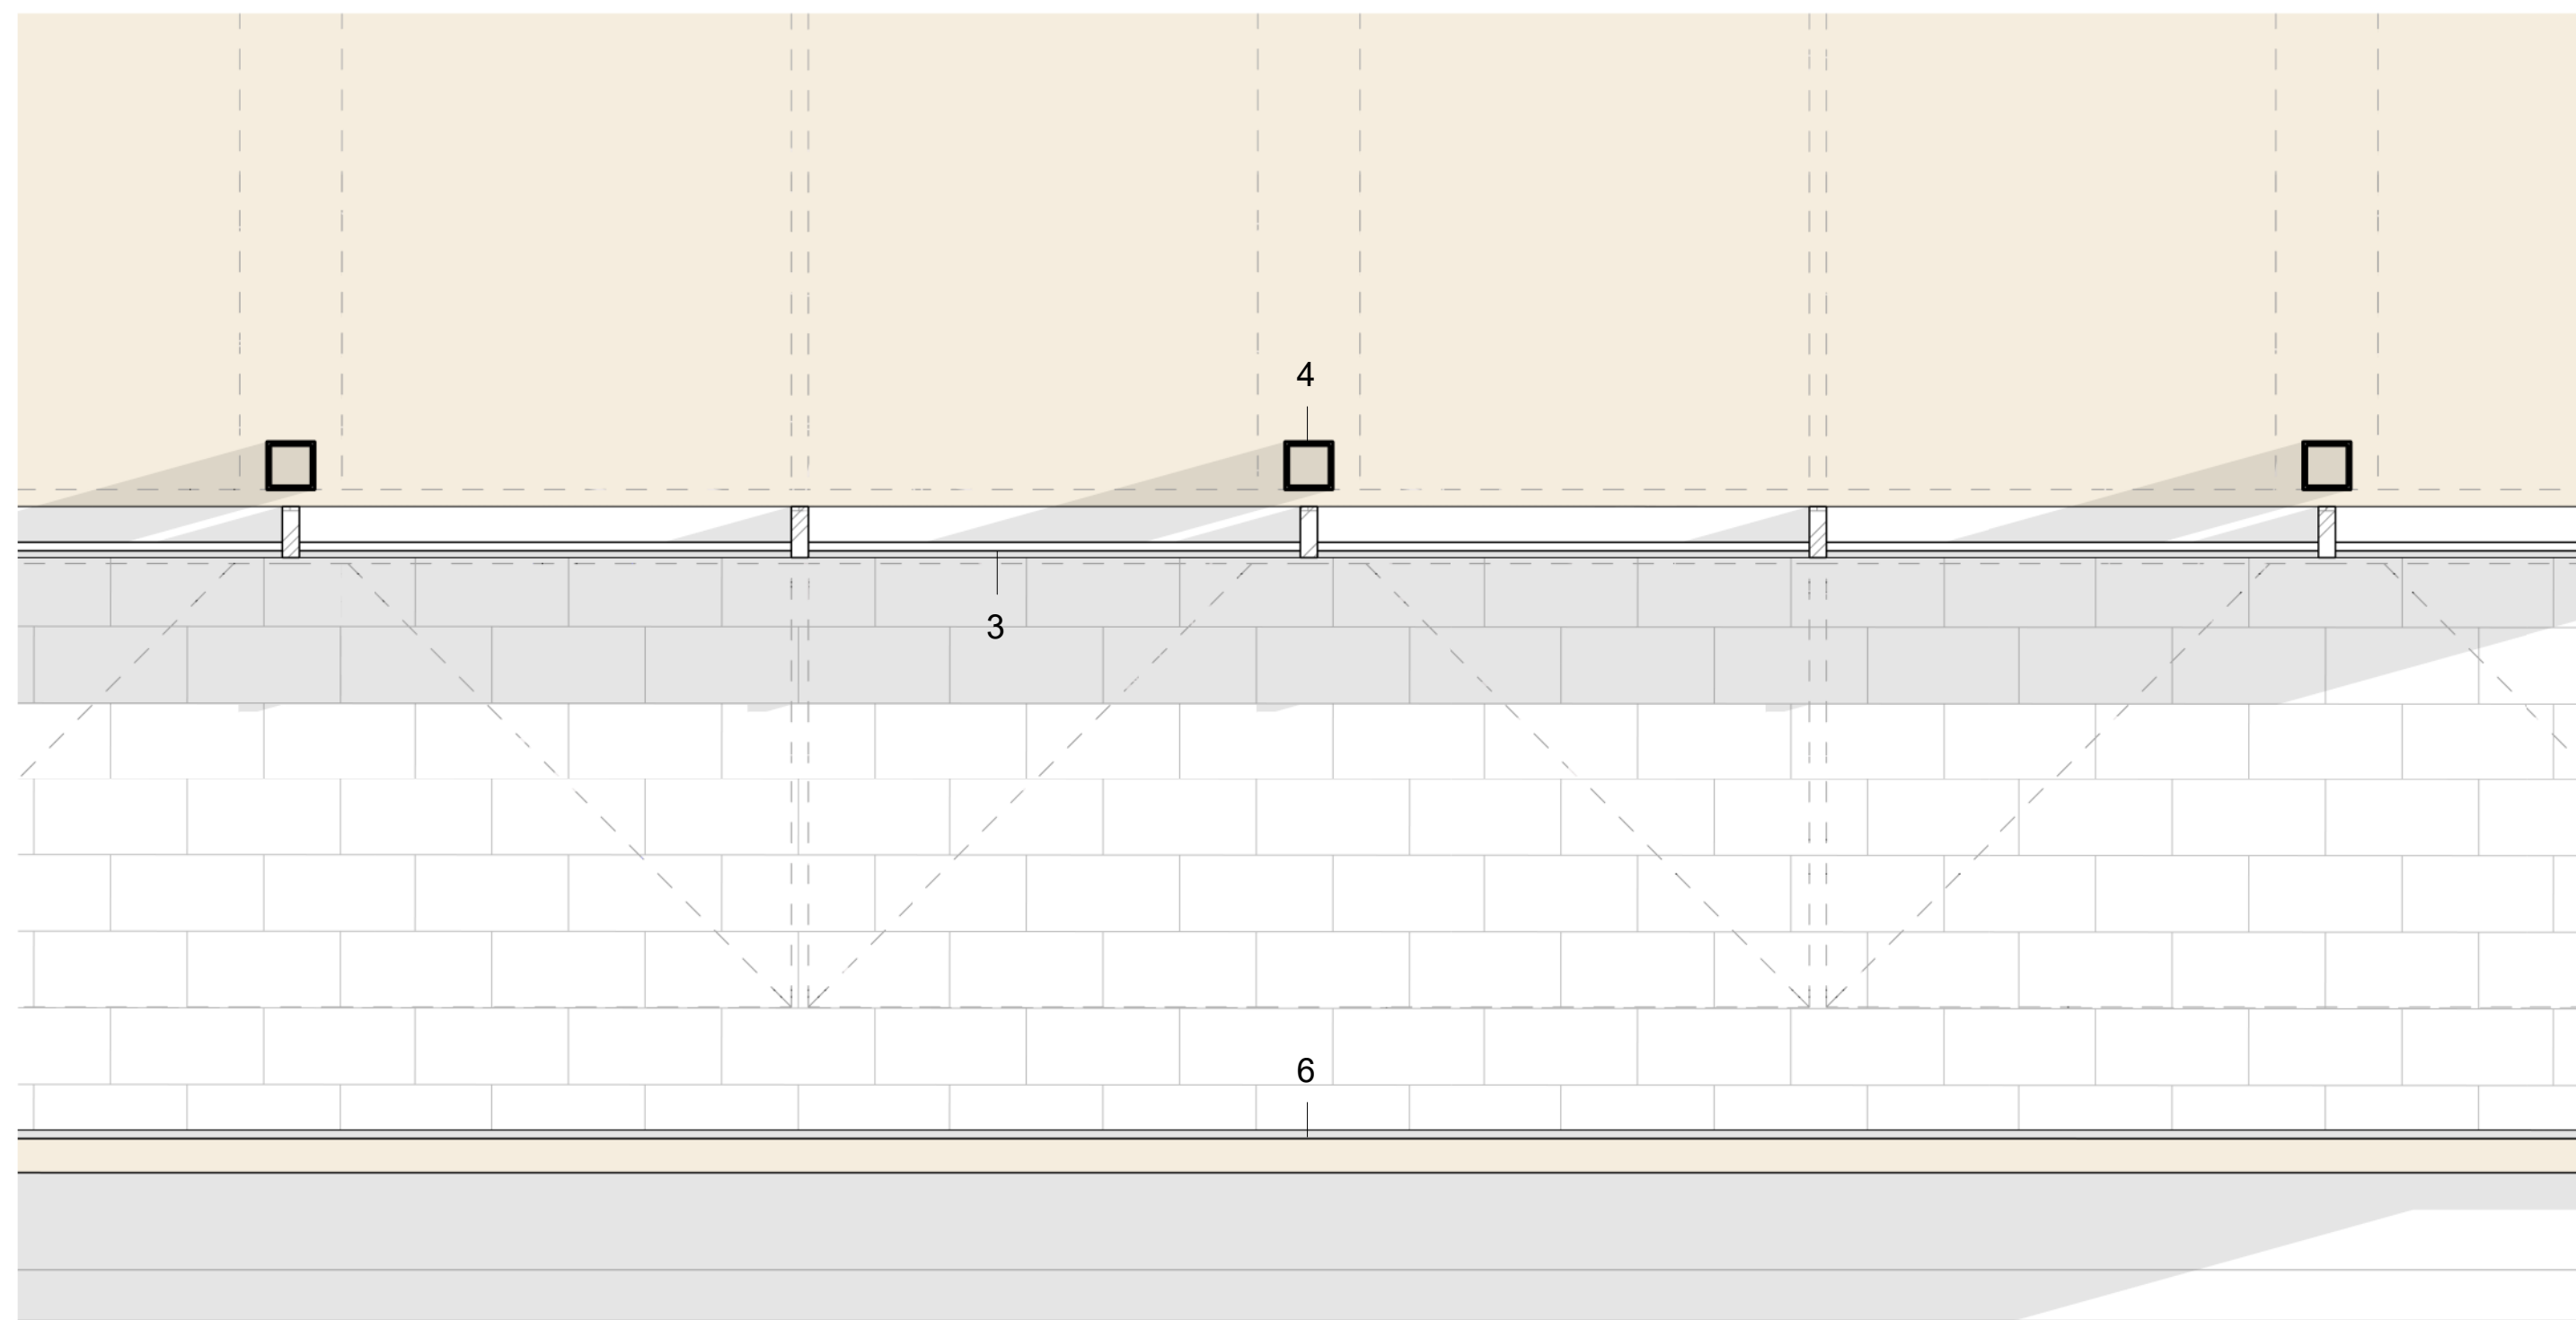

1 Plan

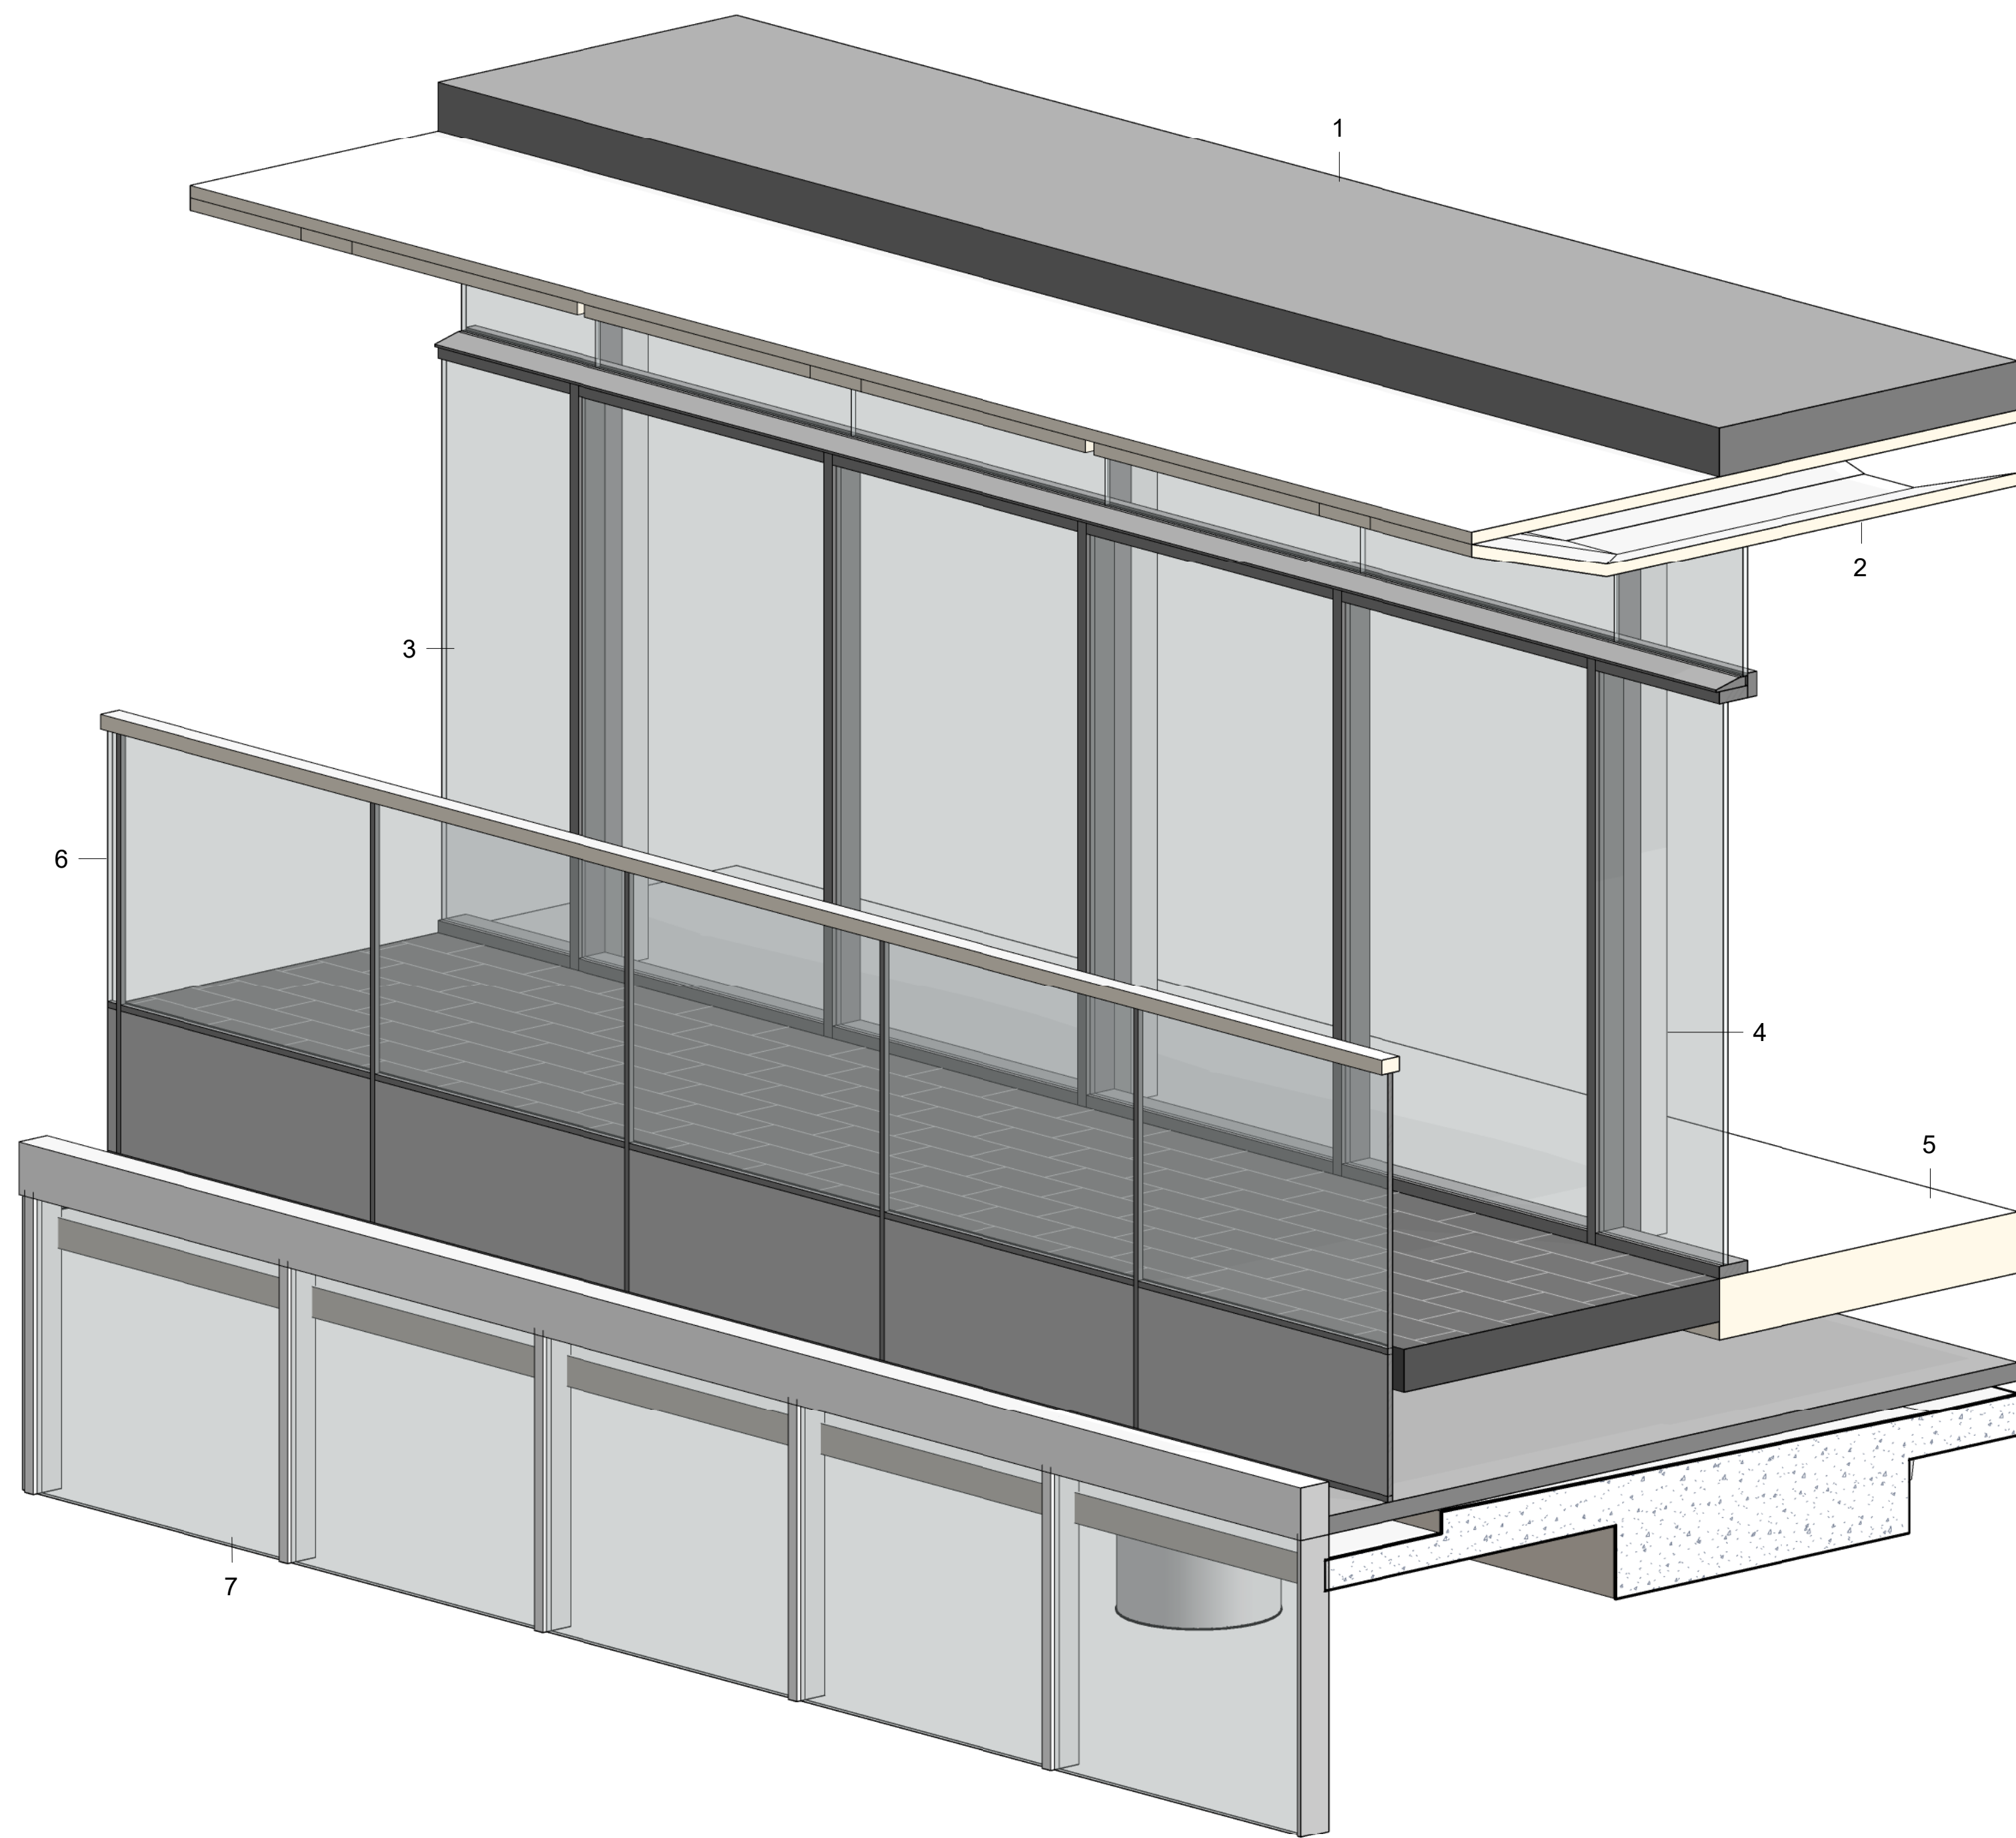

4 XX-ZZ-3D-A-20-Bay study

BENNETTS ASSOCIATES

1 Rawstorne Place, London EC1V 7NL
T +44(0)207 5203300 •
www.bennettsassociates.com
For Bennetts Associates' electronic information issue disclaimer -
www.bennettsassociates.com/informationanddisclaimer/

Project Project No. GIR
200 Gray's Inn Road
GPE

Drawing Title
Roof Pavilion
Bay Study

Drawing Number Revision/Suitability
GIR-BA-20-EW1xB1-DP-A-0 P3 S4

Scale @ A2 Scale @ A0 Revision Date
1 : 20 230224

YYMM DD