


30

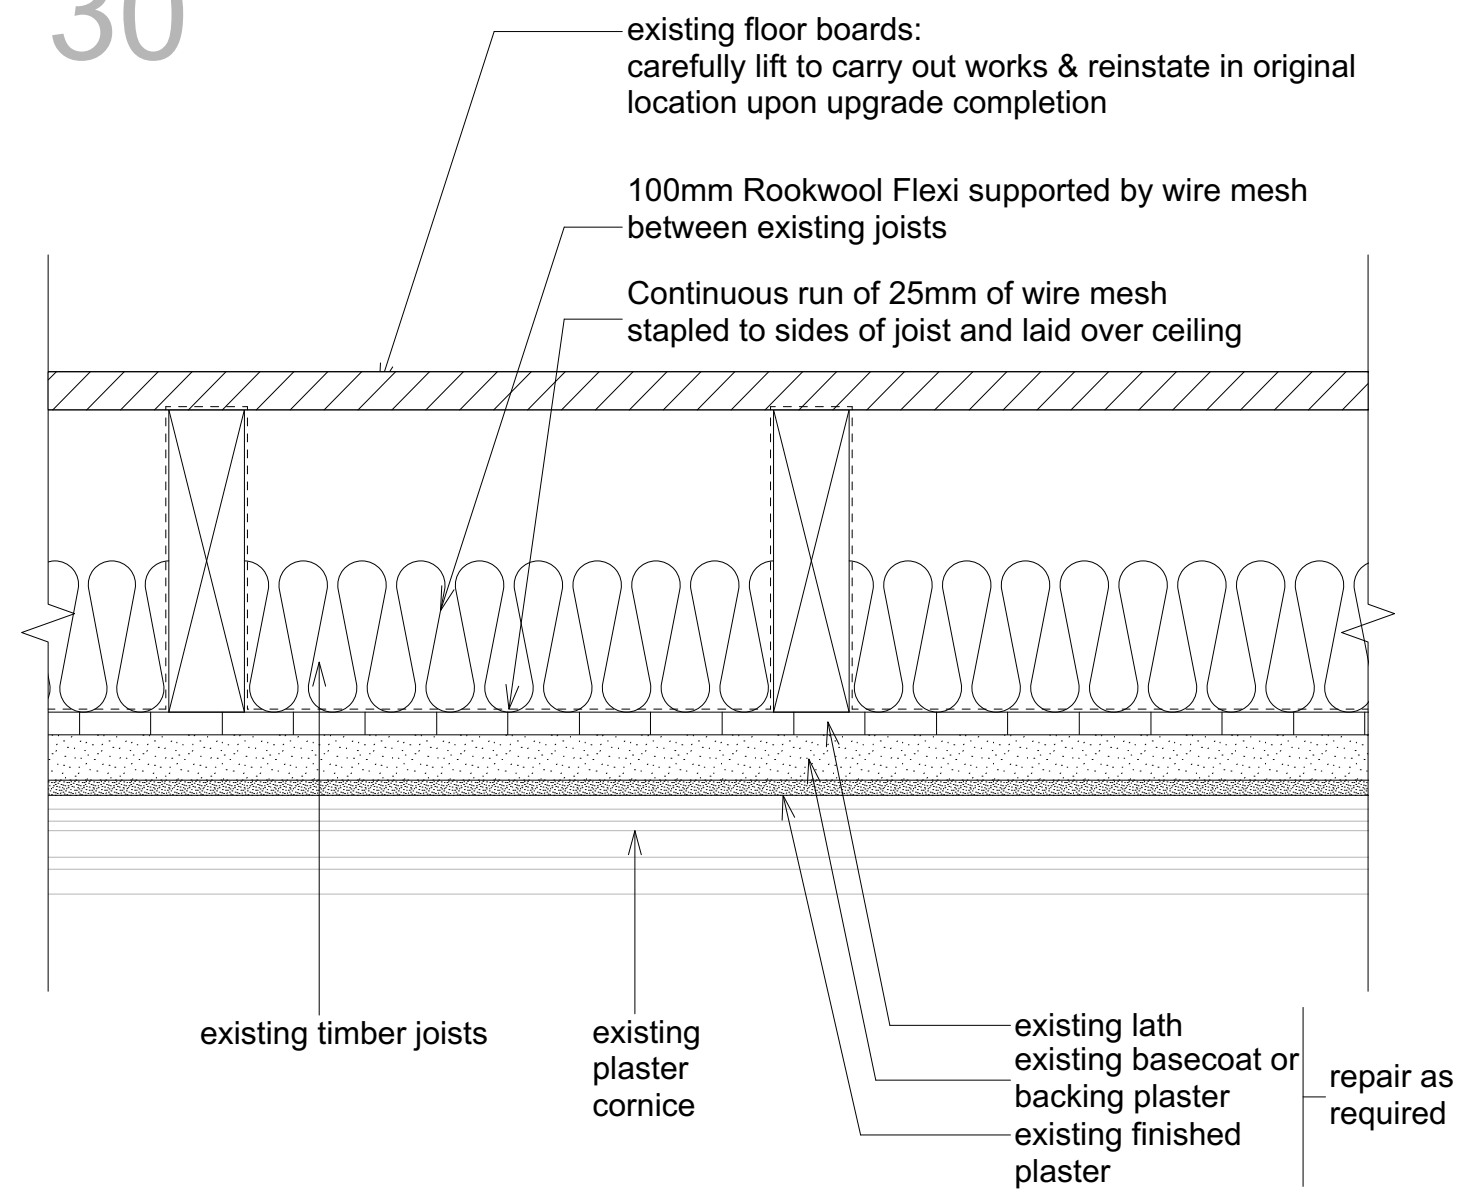

Lath & plaster ceilings are generally accepted as offering about 20 minutes fire integrity untreated. To achieve the full 30FR required the plaster should be treated with Envirograf intumescent coating (1 x coat EP/CP/P primer or 1 x coat Stabond sealer +2 x coats EP/CP intumescent + 1 x coat HW AEC acrylic emulsion protective topcoat).

01 Proposed ceilings upgrade (30 Mins)
001 1:5@A3

Notes

A FR60 detail removed 06/06/2024

Revisions

PLANNING

45 Great Ormond Street
London, WC1N 3HZ

Details - Proposed ceilings

ROGER MEARS ARCHITECTS LLP
Union Chapel, Compton Avenue London N1 2XD

rma@rmears.co.uk tel 020 7359 8222
www.rmears.co.uk © Roger Mears Architects LLP

Date 05/04/2024	Scale 1:5@A3
--------------------	-----------------

Job No. 2203	Dwg No. C (45)001	Rev A
-----------------	-----------------------------	-----------------