


AREA EXCLUDED FROM APPLICATION

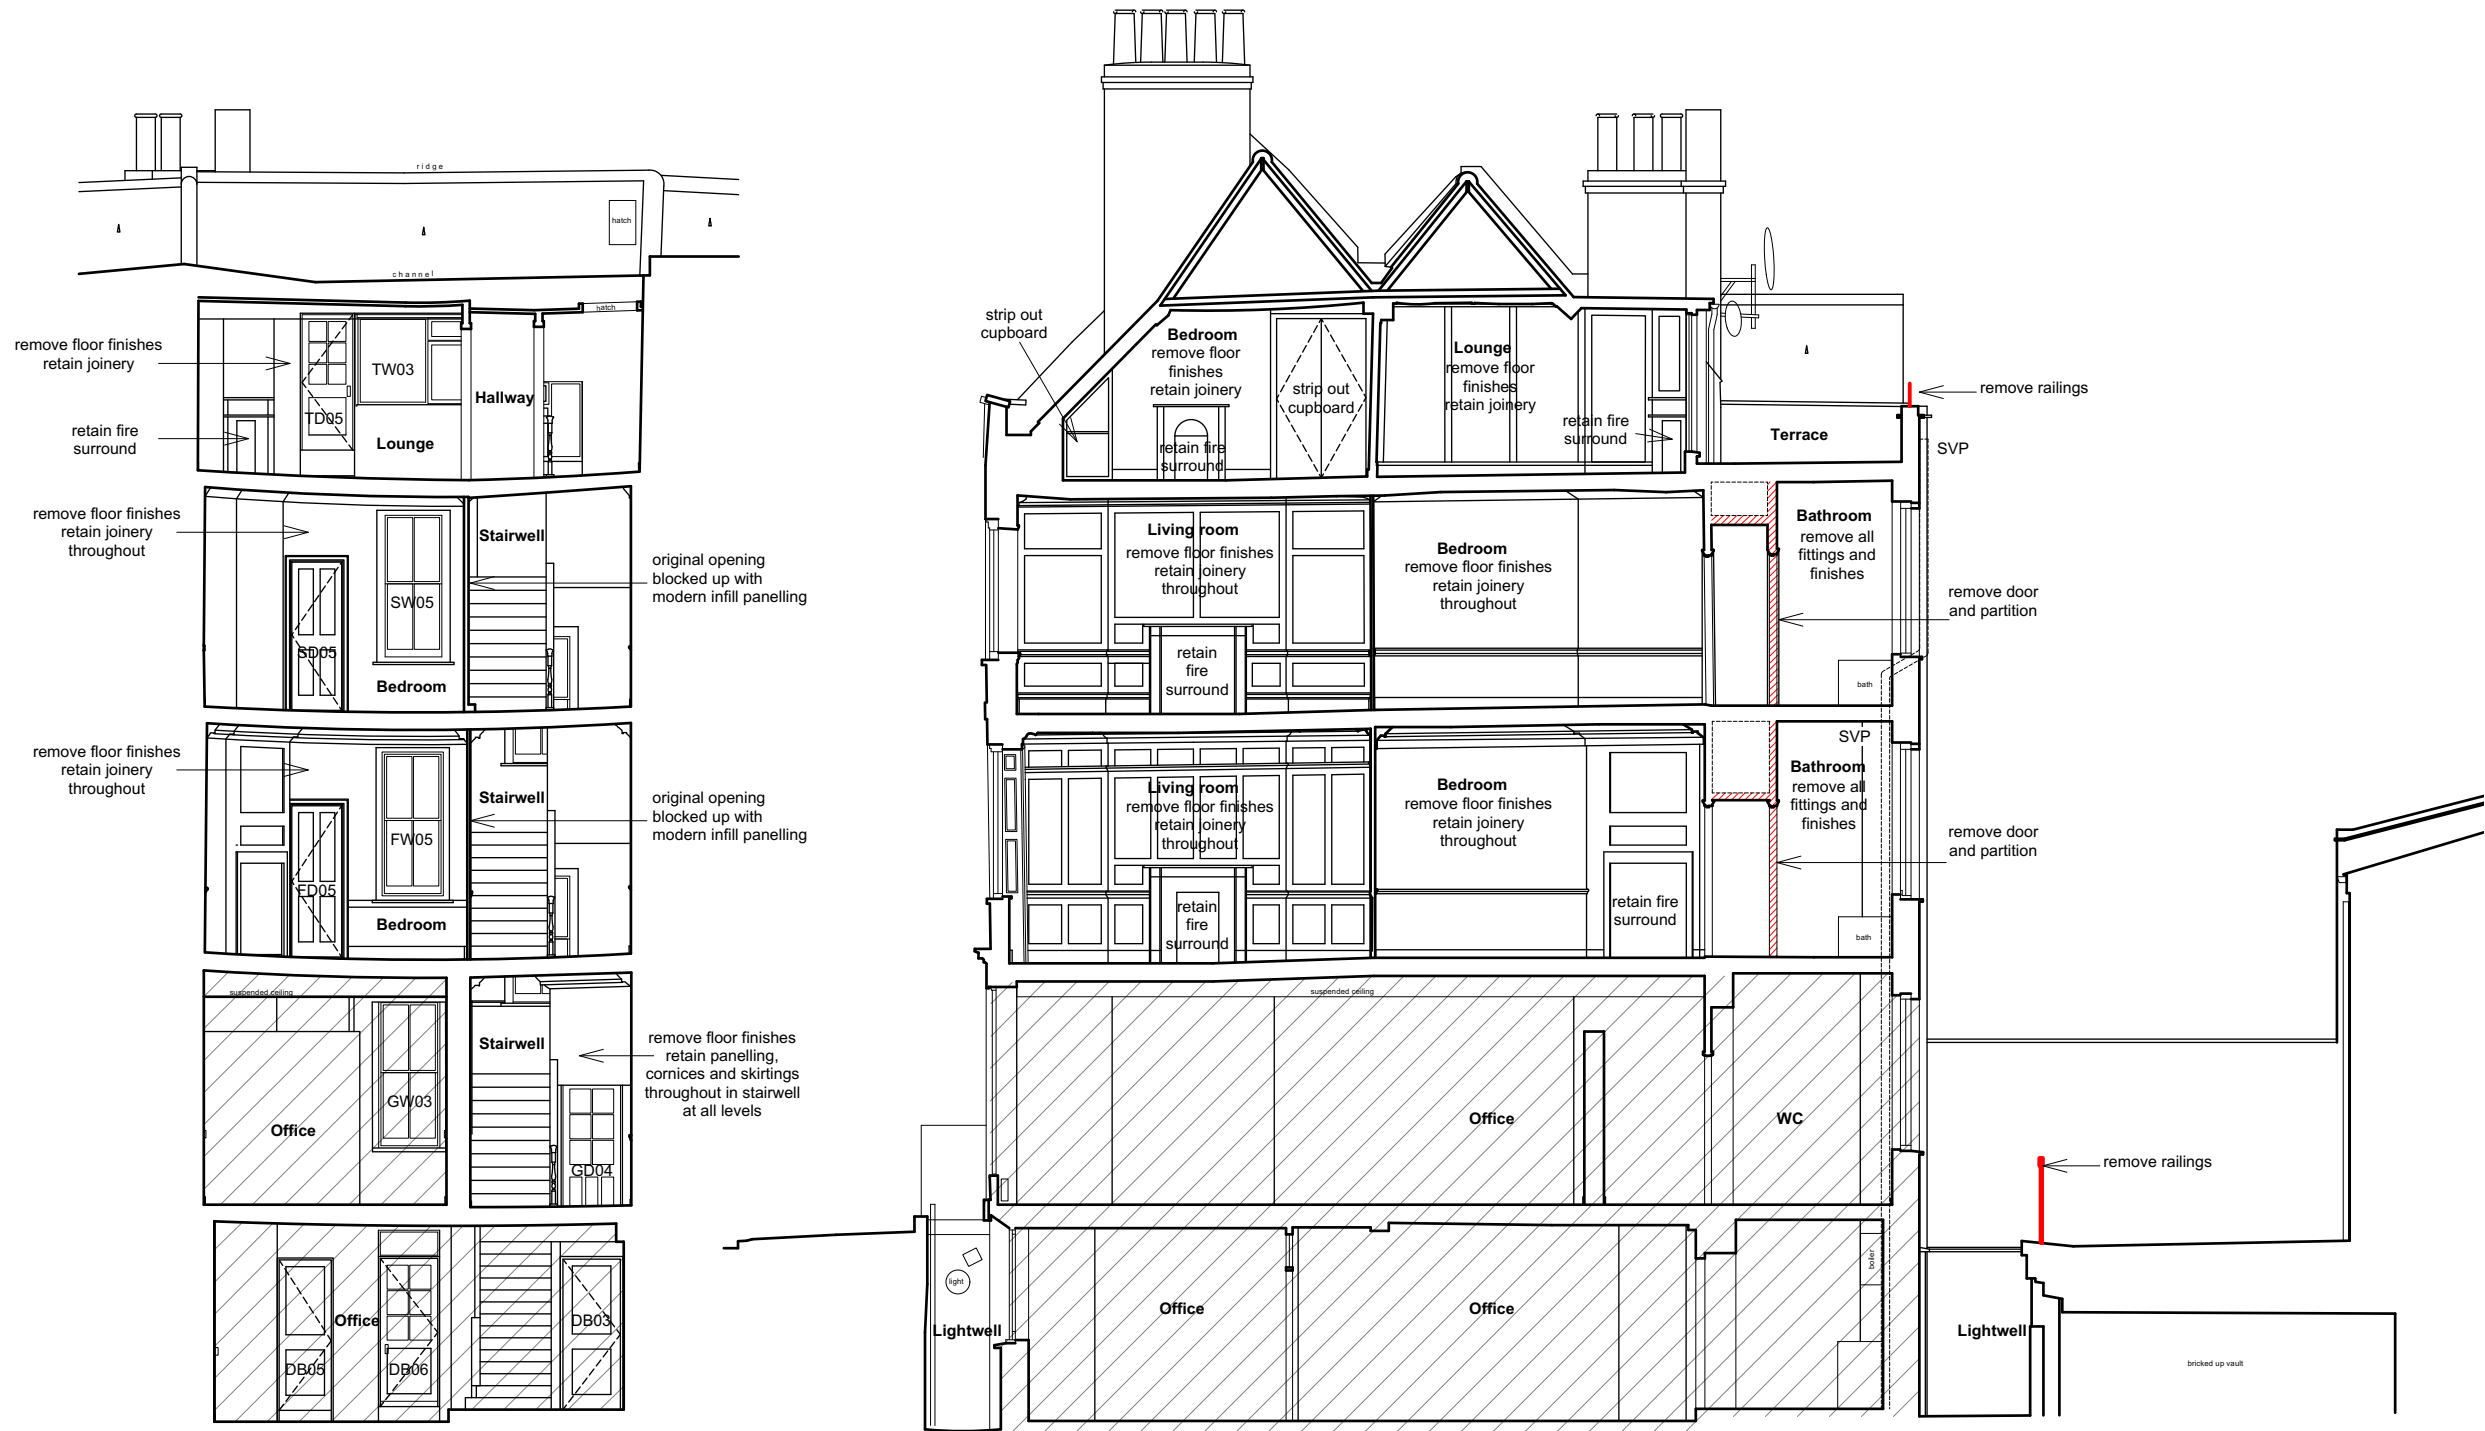

Notes

KEY

Strip out

B	Annotations revised	17/05/2024
A	Annotations added	23/04/2024

Revisions

PLANNING

45 Great Ormond Street
London, WC1N 3HZ

Existing Sections A and B

ROGER MEARS ARCHITECTS LLP
Union Chapel, Compton Avenue London N1 2XD

rma@rmears.co.uk tel 020 7359 8222
www.rmears.co.uk © Roger Mears Architects LLP

Date	Scale
05/04/2024	1:100@A3 1:50@A1

Job No.	Dwg No.	Rev
2203	L (45) 004	B

01 Existing Section A
004 1:100@A3; 1:50@A1

02 Existing Section B
004 1:100@A3; 1:50@A1

