



AREA EXCLUDED FROM APPLICATION

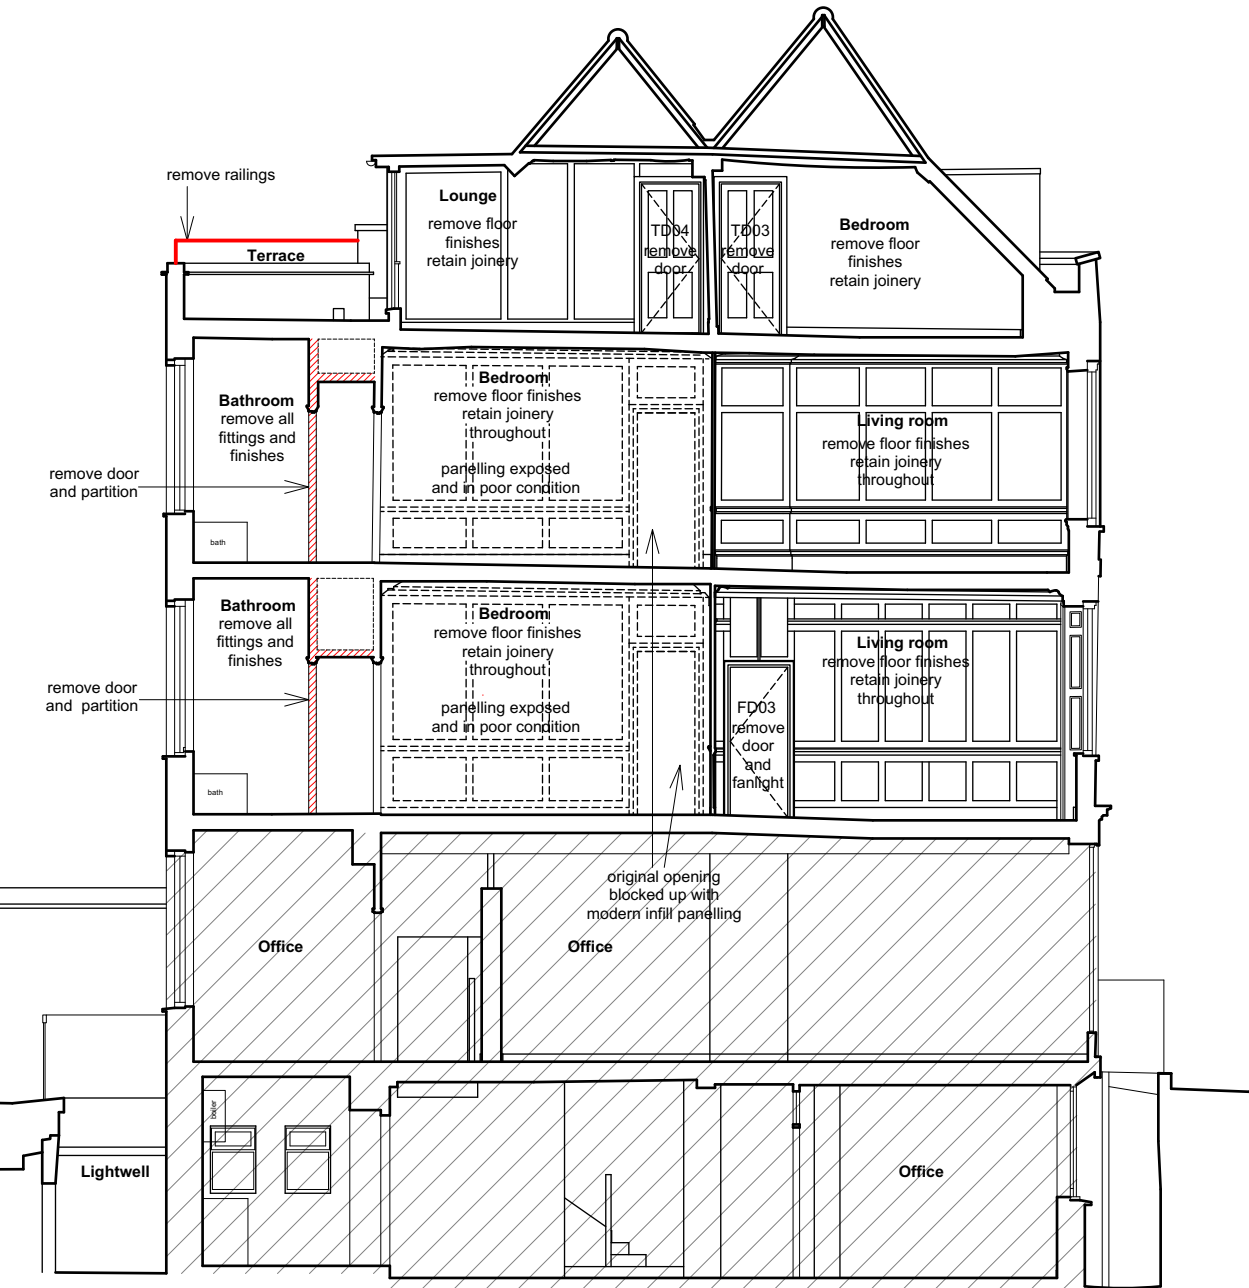

01 Existing Section C
005 1:100@A3; 1:50@A1

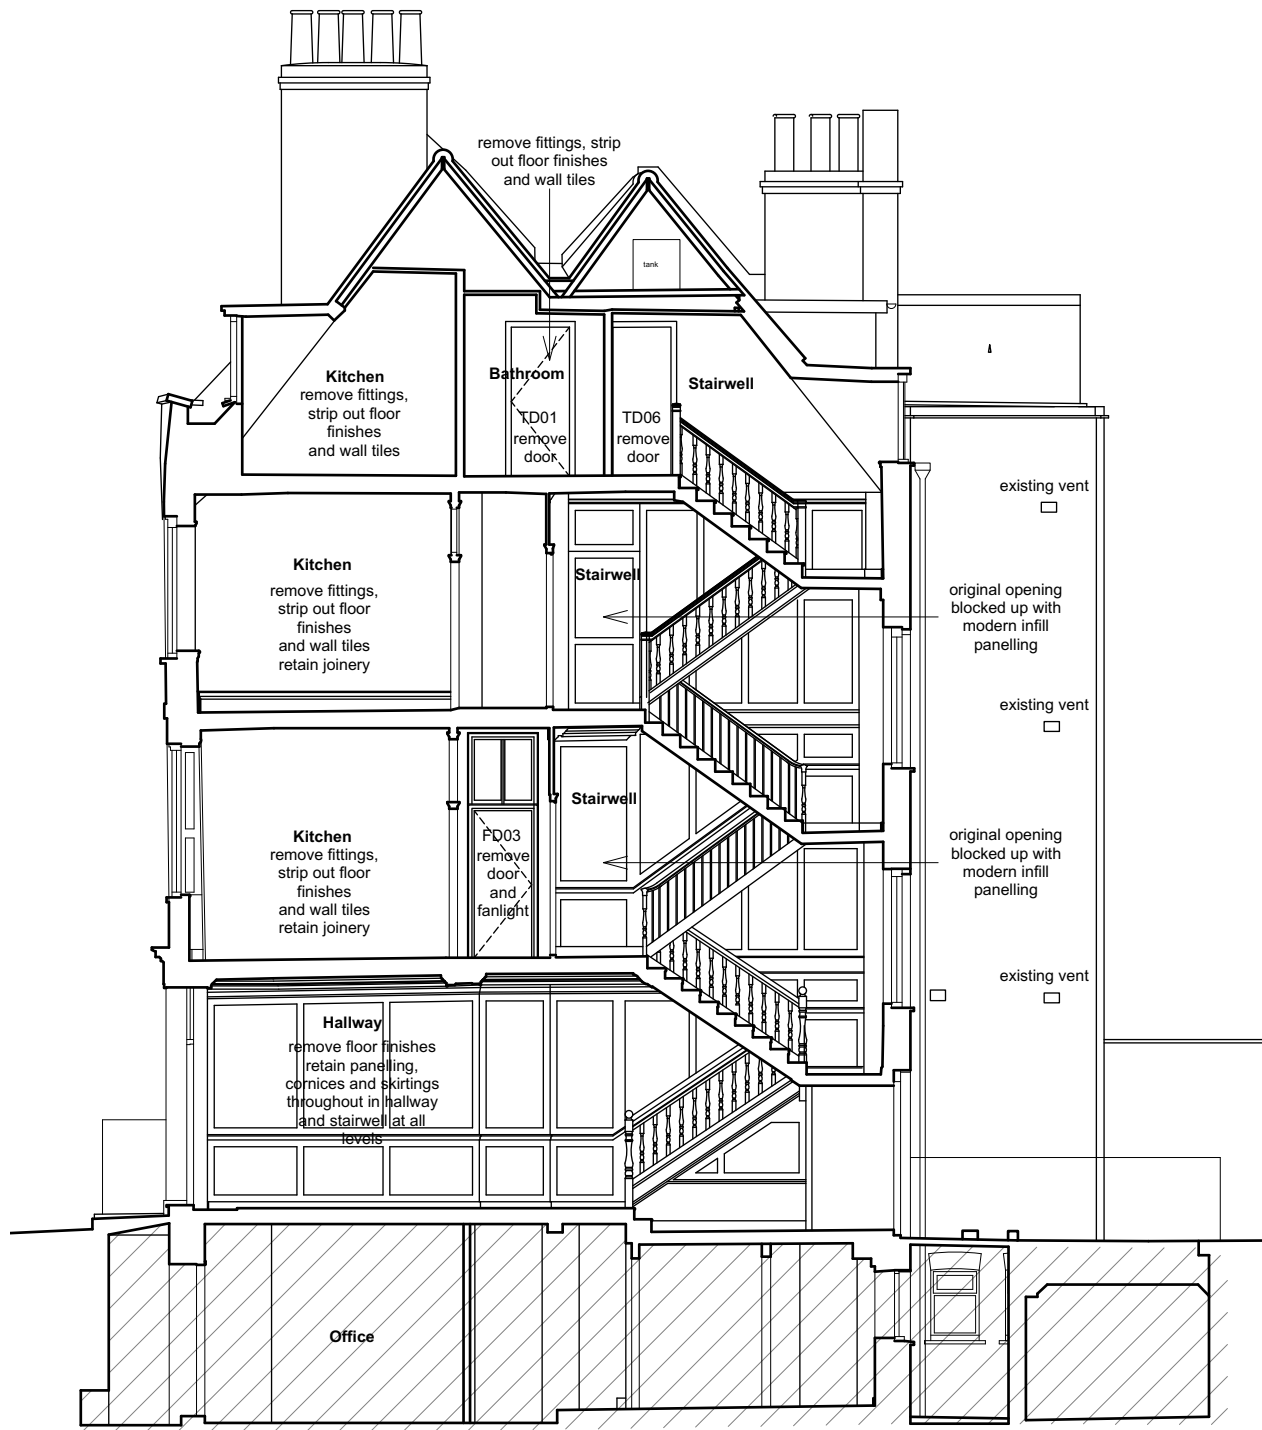

02 Existing Section D
005 1:100@A3; 1:50@A1

Notes

KEY

Strip out

B Annotations revised 17/05/2024
A Annotations added 23/04/2024

Revisions

PLANNING

45 Great Ormond Street
London, WC1N 3HZ

Existing Sections C and D

ROGER MEARS ARCHITECTS LLP
Union Chapel, Compton Avenue London N1 2XD

rma@rmears.co.uk tel 020 7359 8222
www.rmears.co.uk © Roger Mears Architects LLP

Date 05/04/2024	Scale 1:100@A3 1:50@A1	Job No. 2203	Dwg No. L (45) 005	Rev B
--------------------	---------------------------	-----------------	------------------------------	-----------------

