




This drawing is copyright & the property of CS2 Limited & must not be copied in whole or in part without their written permission. Copyright is reserved. Do not scale. Any conflicting information must be reported for clarification. If in doubt, ask. Dimensions subject to confirmation. It is essential that this drawing is read in conjunction with all specifications/ schedule of works & that all works are included for. All dimensions and levels must be verified on site and discrepancies reported to CS2 Limited prior to commencing works or preparing site drawings.

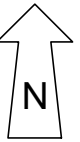

1:1250 @ A4  
Location Plan

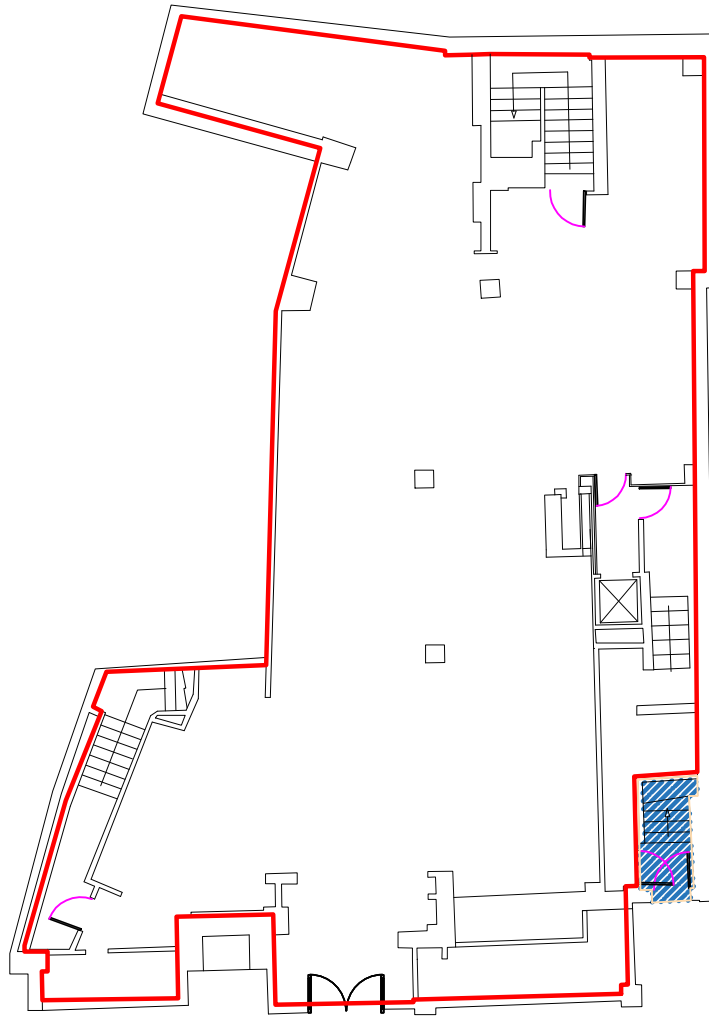

1:200 @ A4

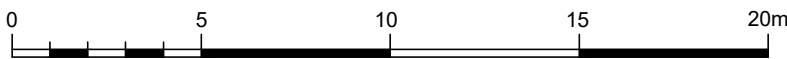

Scale 1:200

PROJECT:

57-61 HEATH STREET  
HAMPSTEAD LONDON NW3 6UG

TITLE:

GROUND FLOOR LEASE PLAN

REV	DESCRIPTION	DATE	INITIAL
STAGE:			

## LEASE PLAN




CS2 4 Bridgewater House, Queensbridge,  
Northampton, NN4 7BF

T 01604 603030


E ghussan@CS2.co.uk

DRAWN:	CHECKED:	DATE:
GH	BR	28/06/2022


SCALE:	DRAWING NO.	REV:
1:1250 @ A4 1:200 @ A4	5052669/LP1	A

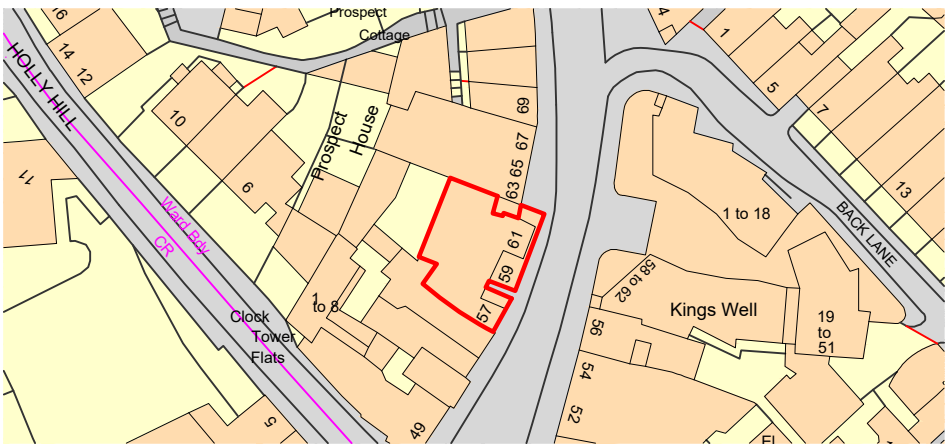


This drawing is copyright & the property of CS2 Limited & must not be copied in whole or in part without their written permission. Copyright is reserved. Do not scale. Any conflicting information must be reported for clarification. If in doubt, ask. Dimensions subject to confirmation. It is essential that this drawing is read in conjunction with all specifications/ schedule of works & that all works are included for. All dimensions and levels must be verified on site and discrepancies reported to CS2 Limited prior to commencing works or preparing site drawings.

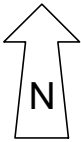

1:1250 @ A4  
Location Plan

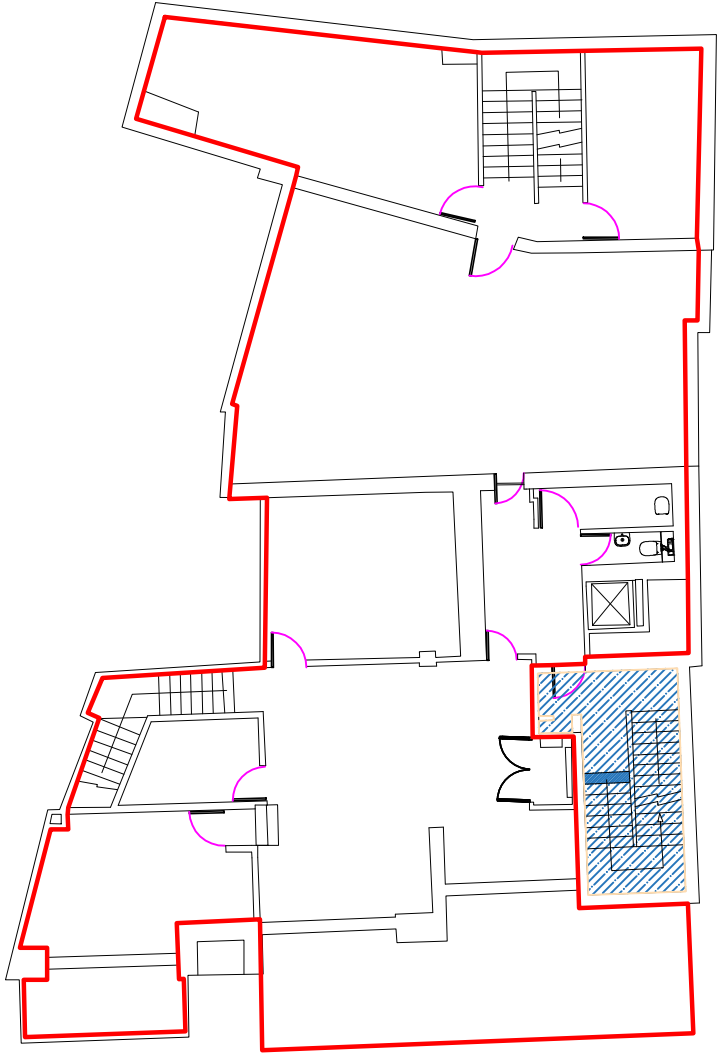

1:200 @ A4

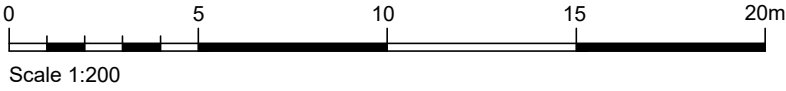

Scale 1:200

PROJECT:  
  
57-61 HEATH STREET  
HAMPSTEAD LONDON NW3 6UG

TITLE:  
  
FIRST FLOOR LEASE PLAN

REV	DESCRIPTION	DATE	INITIAL
STAGE:			


## LEASE PLAN




CS2 4 Bridgewater House, Queensbridge,  
Northampton, NN4 7BF  
T 01604 603030  
E ghussan@CS2.co.uk

DRAWN:	CHECKED:	DATE:
GH	BR	28/06/2022


SCALE:	DRAWING NO.	REV:
1:1250 @ A4 1:200 @ A4	5052669/LP2	A

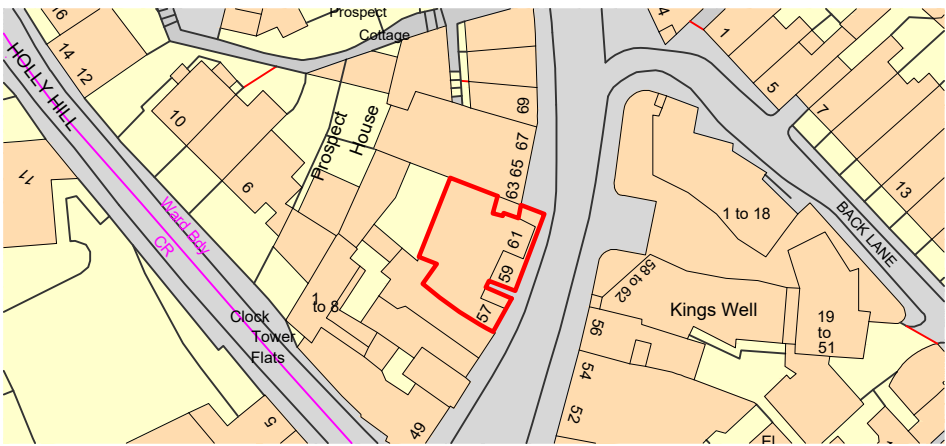

This drawing is copyright & the property of CS2 Limited & must not be copied in whole or in part without their written permission. Copyright is reserved. Do not scale. Any conflicting information must be reported for clarification. If in doubt, ask. Dimensions subject to confirmation. It is essential that this drawing is read in conjunction with all specifications/ schedule of works & that all works are included for. All dimensions and levels must be verified on site and discrepancies reported to CS2 Limited prior to commencing works or preparing site drawings.

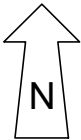

1:1250 @ A4  
Location Plan

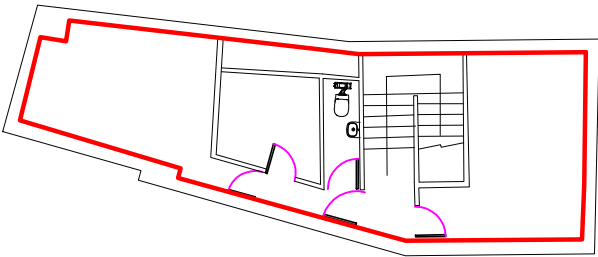

1:200 @ A4



PROJECT:

57-61 HEATH STREET  
HAMPSTEAD LONDON NW3 6UG

TITLE:

SECOND FLOOR LEASE PLAN

REV	DESCRIPTION	DATE	INITIAL
STAGE:			


LEASE PLAN




CS2 4 Bridgewater House, Queensbridge,  
Northampton, NN4 7BF  
T 01604 603030  
E ghusson@CS2.co.uk

DRAWN:	CHECKED:	DATE:
GH	BR	28/06/2022


SCALE:	DRAWING NO.	REV:
1:1250 @ A4 1:200 @ A4	5052669/LP3	A

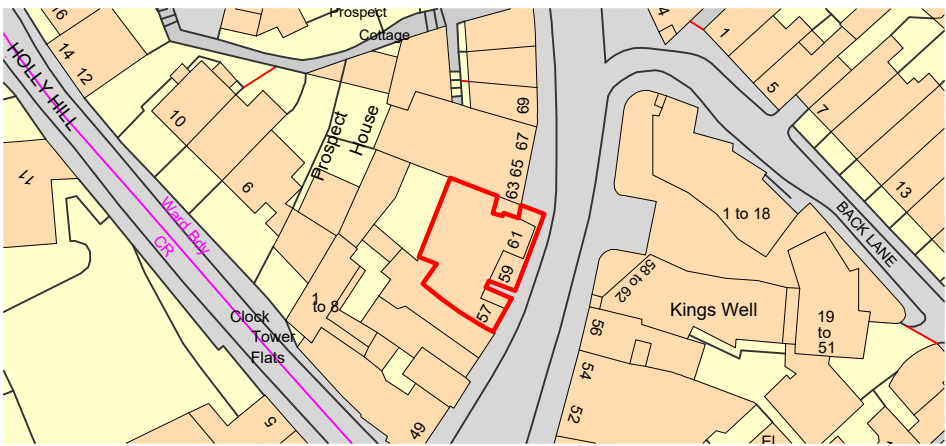


This drawing is copyright & the property of CS2 Limited & must not be copied in whole or in part without their written permission. Copyright is reserved. Do not scale. Any conflicting information must be reported for clarification. If in doubt, ask. Dimensions subject to confirmation. It is essential that this drawing is read in conjunction with all specifications/schedule of works & that all works are included for. All dimensions and levels must be verified on site and discrepancies reported to CS2 Limited prior to commencing works or preparing site drawings.

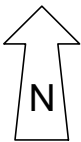

1:1250 @ A4  
Location Plan

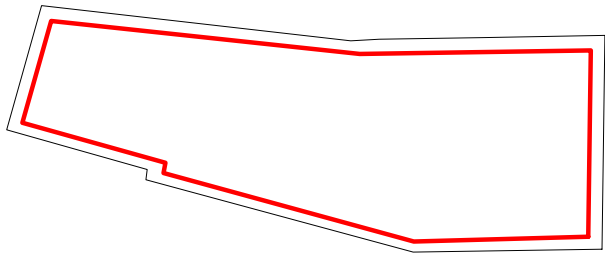

1:200 @ A4

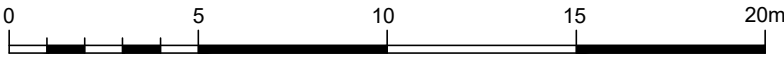

Scale 1:200

PROJECT:

57-61 HEATH STREET  
HAMPSTEAD LONDON NW3 6UG

TITLE:

ROOF LEASE PLAN

REV	DESCRIPTION	DATE	INITIAL
STAGE:			

## LEASE PLAN



CS2 4 Bridgewater House, Queensbridge,  
Northampton, NN4 7BF  
T 01604 603030  
E ghusson@CS2.co.uk

DRAWN:	CHECKED:	DATE:
GH	BR	28/06/2022

SCALE:	DRAWING NO.	REV:
1:1250 @ A4 1:200 @ A4	5052669/LP4	A