


6.04 Shaftesbury Avenue Elevations - Existing & Proposed

Existing Elevation

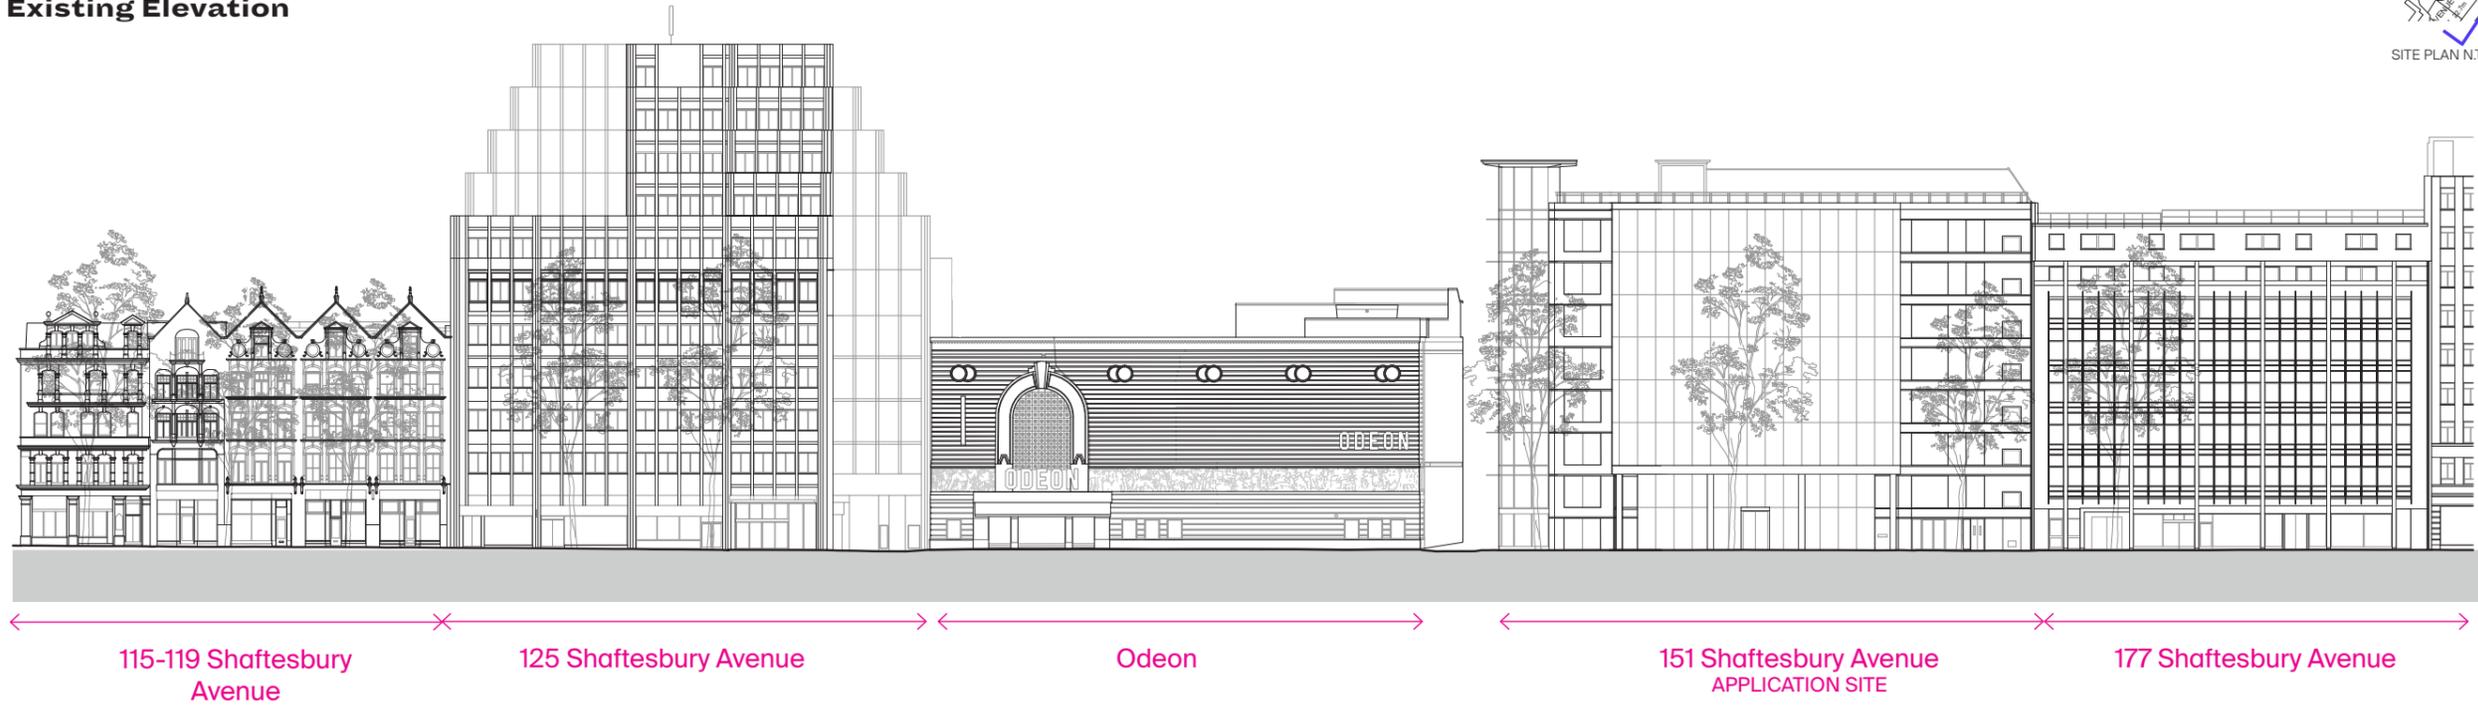

Proposed Elevation

