


TOTAL EXTERNAL COVERS: 06no.

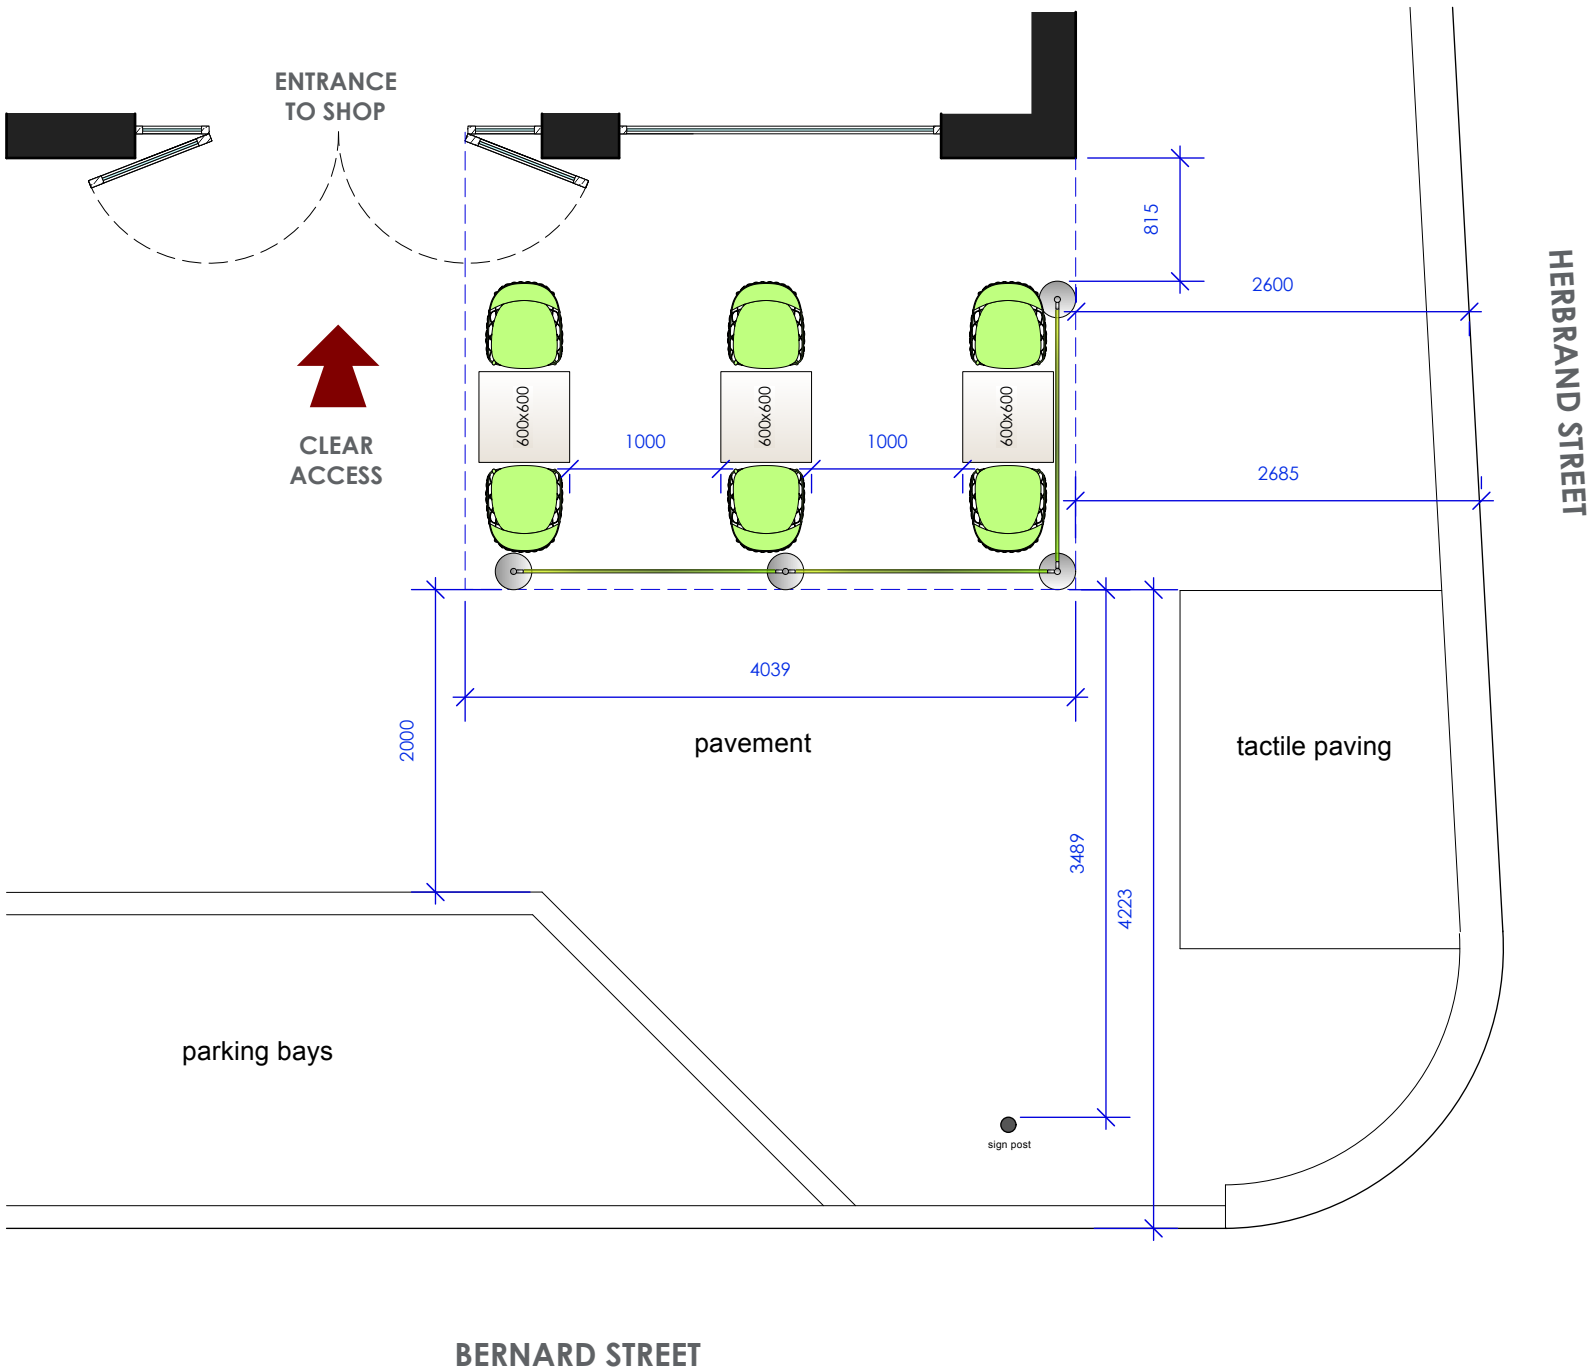

EXTERNAL FURNITURE:



**ETOILE ARCHIRIVOLTO CHAIR - 06no.**  
Exterior Grade Polypropylene chair  
by: Green  
Colour - Green  
510w 575d 840h



**SURFSIDE SQUARE TABLE - 03no.**  
Colour - White & Aluminum  
600w 600d 780h




**FABRIC BARRIER 1600mm- 03no.**  
with Wasabi branding  
**W: 1600mm c/c posts**  
**H: 980mm (pole Height)**  
Exterior Weightend Barricade  
Pvc Mesh Banner

**NOTE:**  
loose tables & chairs + branded seating  
barriers  
to be brought inside outside of trading  
hours



EXAMPLES OF FURNITURE

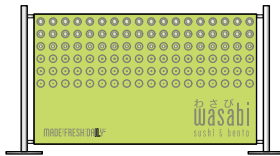

EXTERNAL SEATING BARRIER ELEVATION

FOR APPROVAL

PROJECT  
**wasabi**  
LOCATION  
**3 BERNARD ST, BLOOMSBURY,  
LONDON, WC1N 1LJ**

TITLE  
**PROPOSED EXTERNAL SEATING**

DRAWING No.  
**1687.8-WAS-01**

REVISION	DATE DRAWN	SCALE @ A3
A	17.03.21	1:50

All dimensions to be confirmed on site by Contractor.  
Structural works to be confirmed by Structural Engineer.  
All elements to comply with statutory requirements.

Copyright One Red Wall Ltd  
Claremont House, 22-24 Claremont Rd, Surbiton,  
Surrey, KT6 4QU.  
Tel: 020 83993237  
www.oneredwall.com

**oneredwall**

PROPOSED EXTERNAL SEATING PLAN  
1:50