


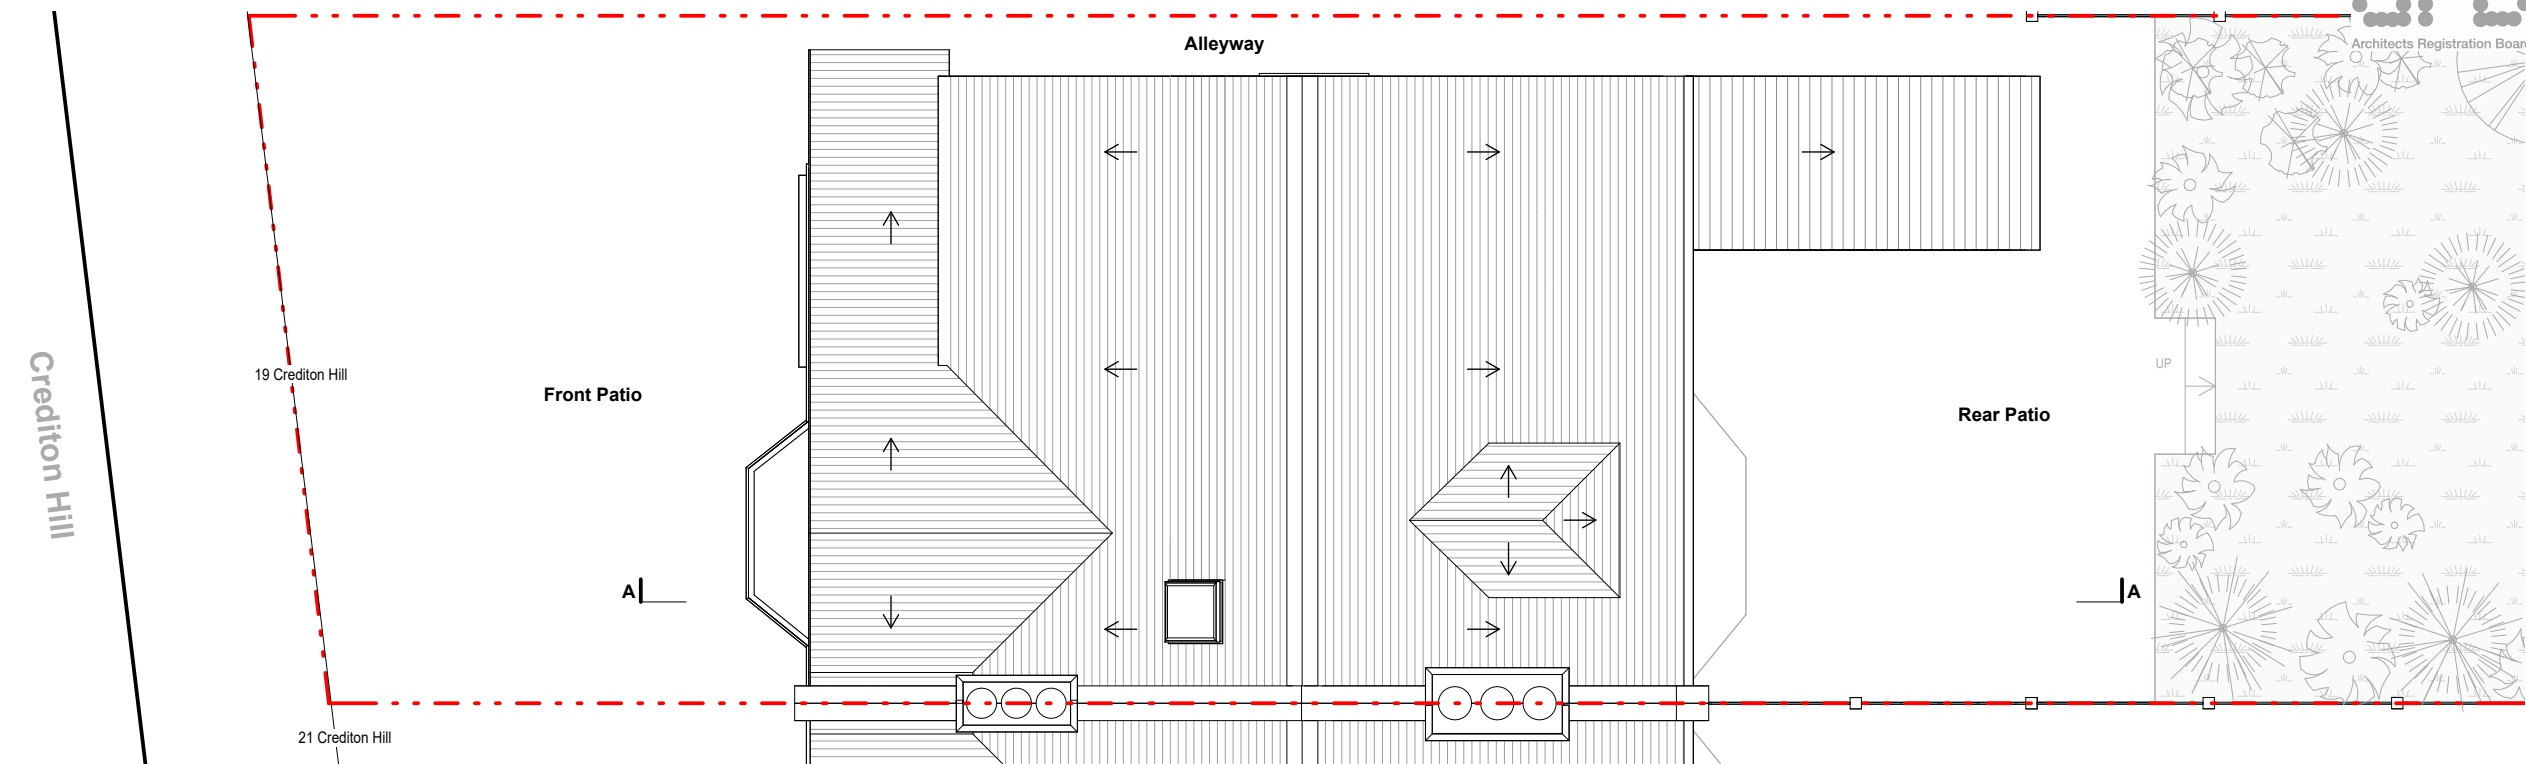


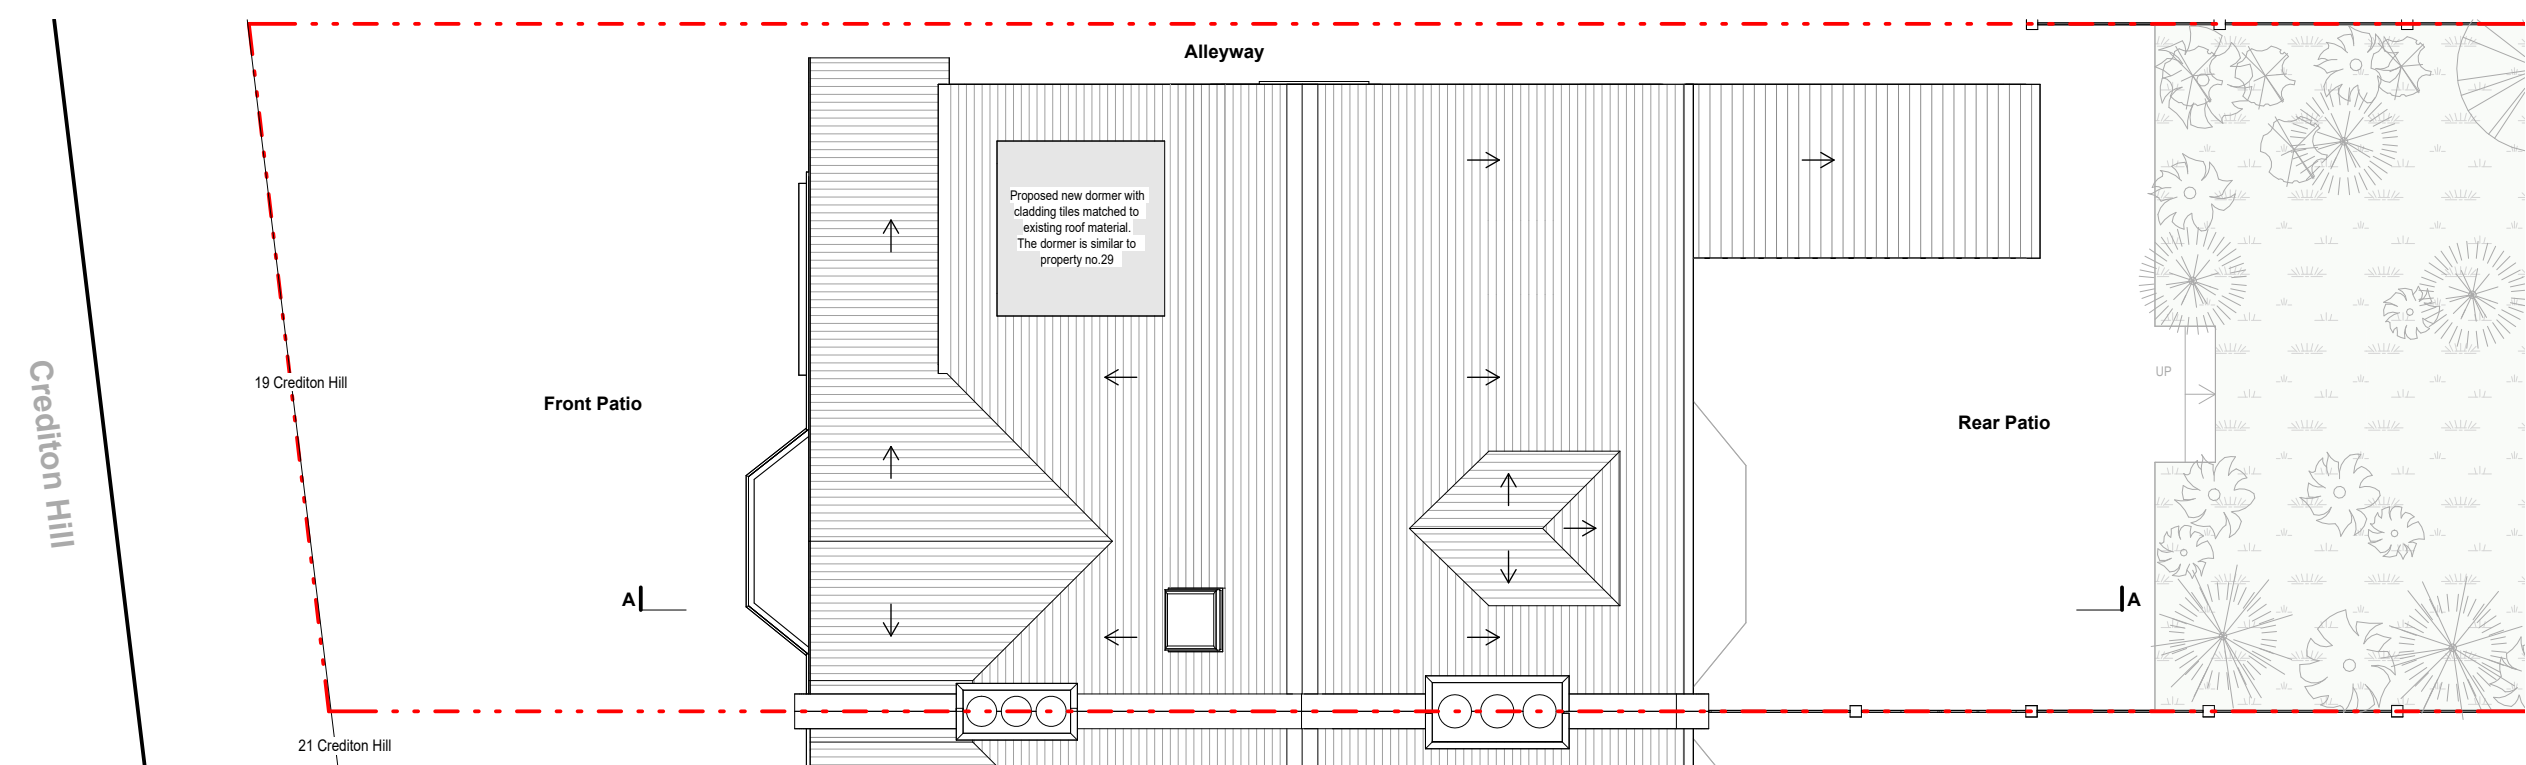

Existing Roof Plan

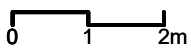

Proposed Roof Plan

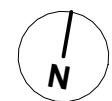

PROJECT Crediton Hill			
ADDRESS 19 Crediton Hill London. NW6 1HS			
DRAWING TITLE Existing & Proposed Roof Plans			
SCAL 1 : 100	DATE 02/04/24		REV E
www.hampsteadarchitects.com		663 Finchley Road, Hampstead, NW2 2HN T - 02074356231	