


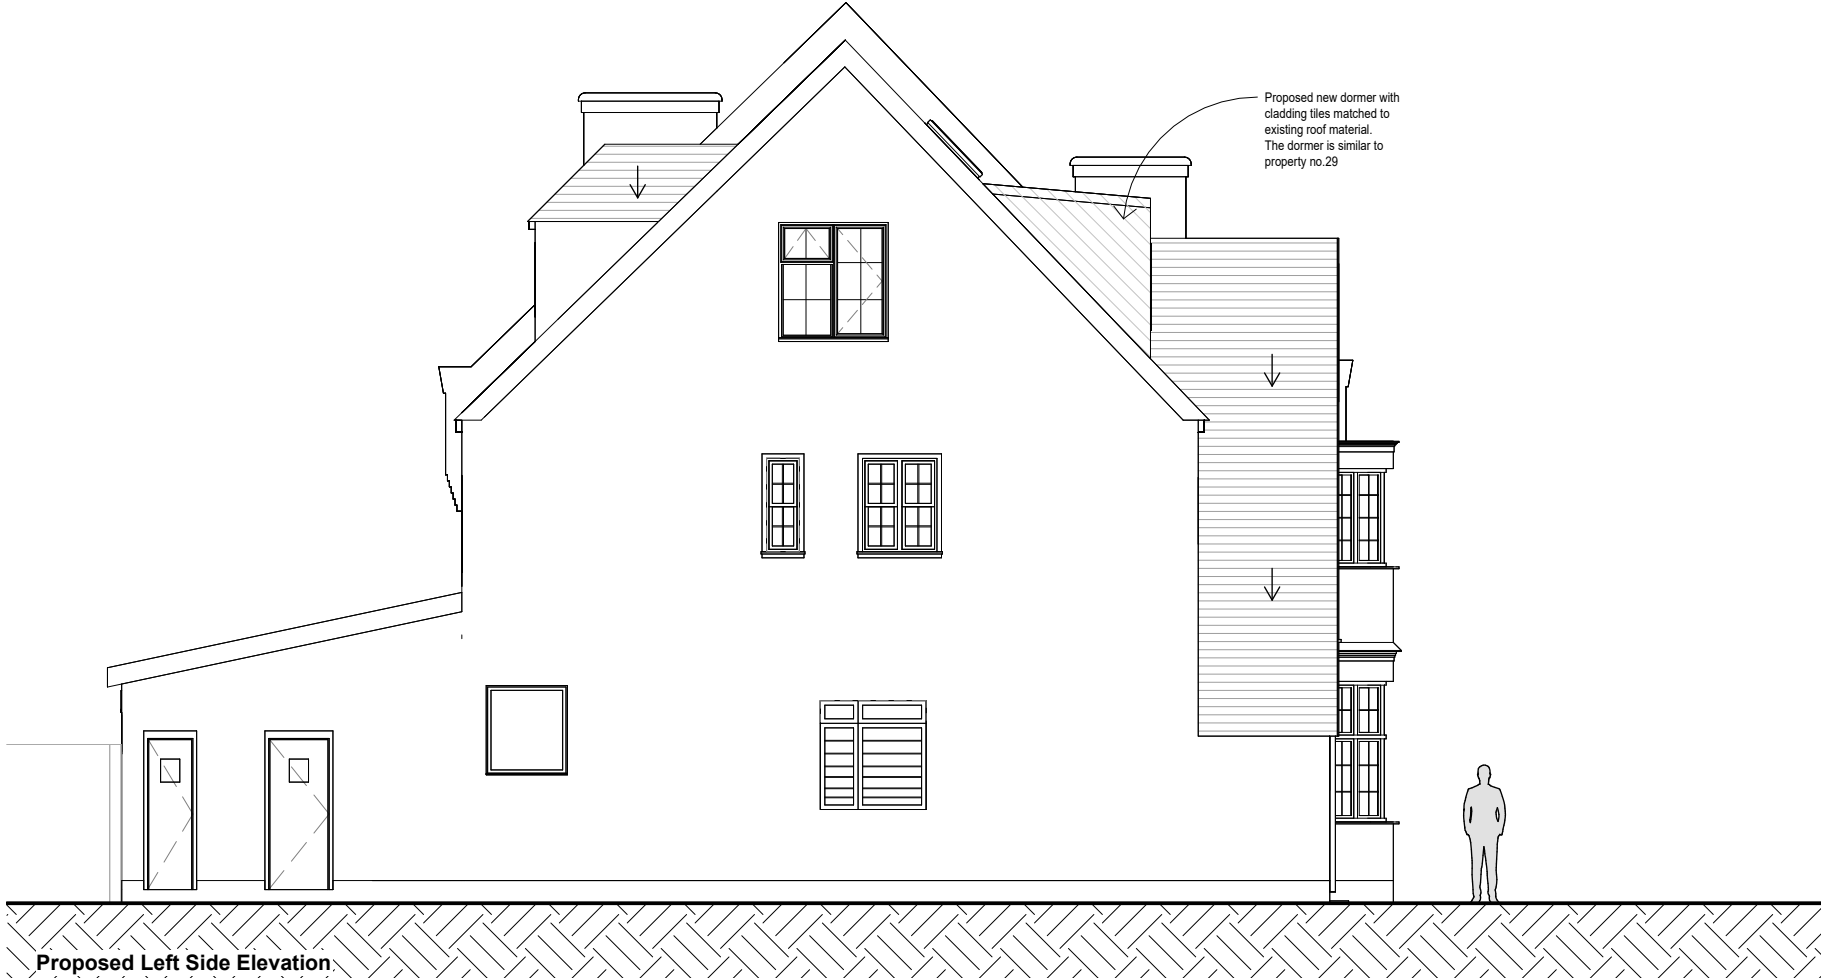

Existing & Proposed Left Side Elevations

PROJECT
Crediton Hill

ADDRESS
19 Crediton Hill
London. NW6 1HS

DRAWING TITLE



0 1 2m