

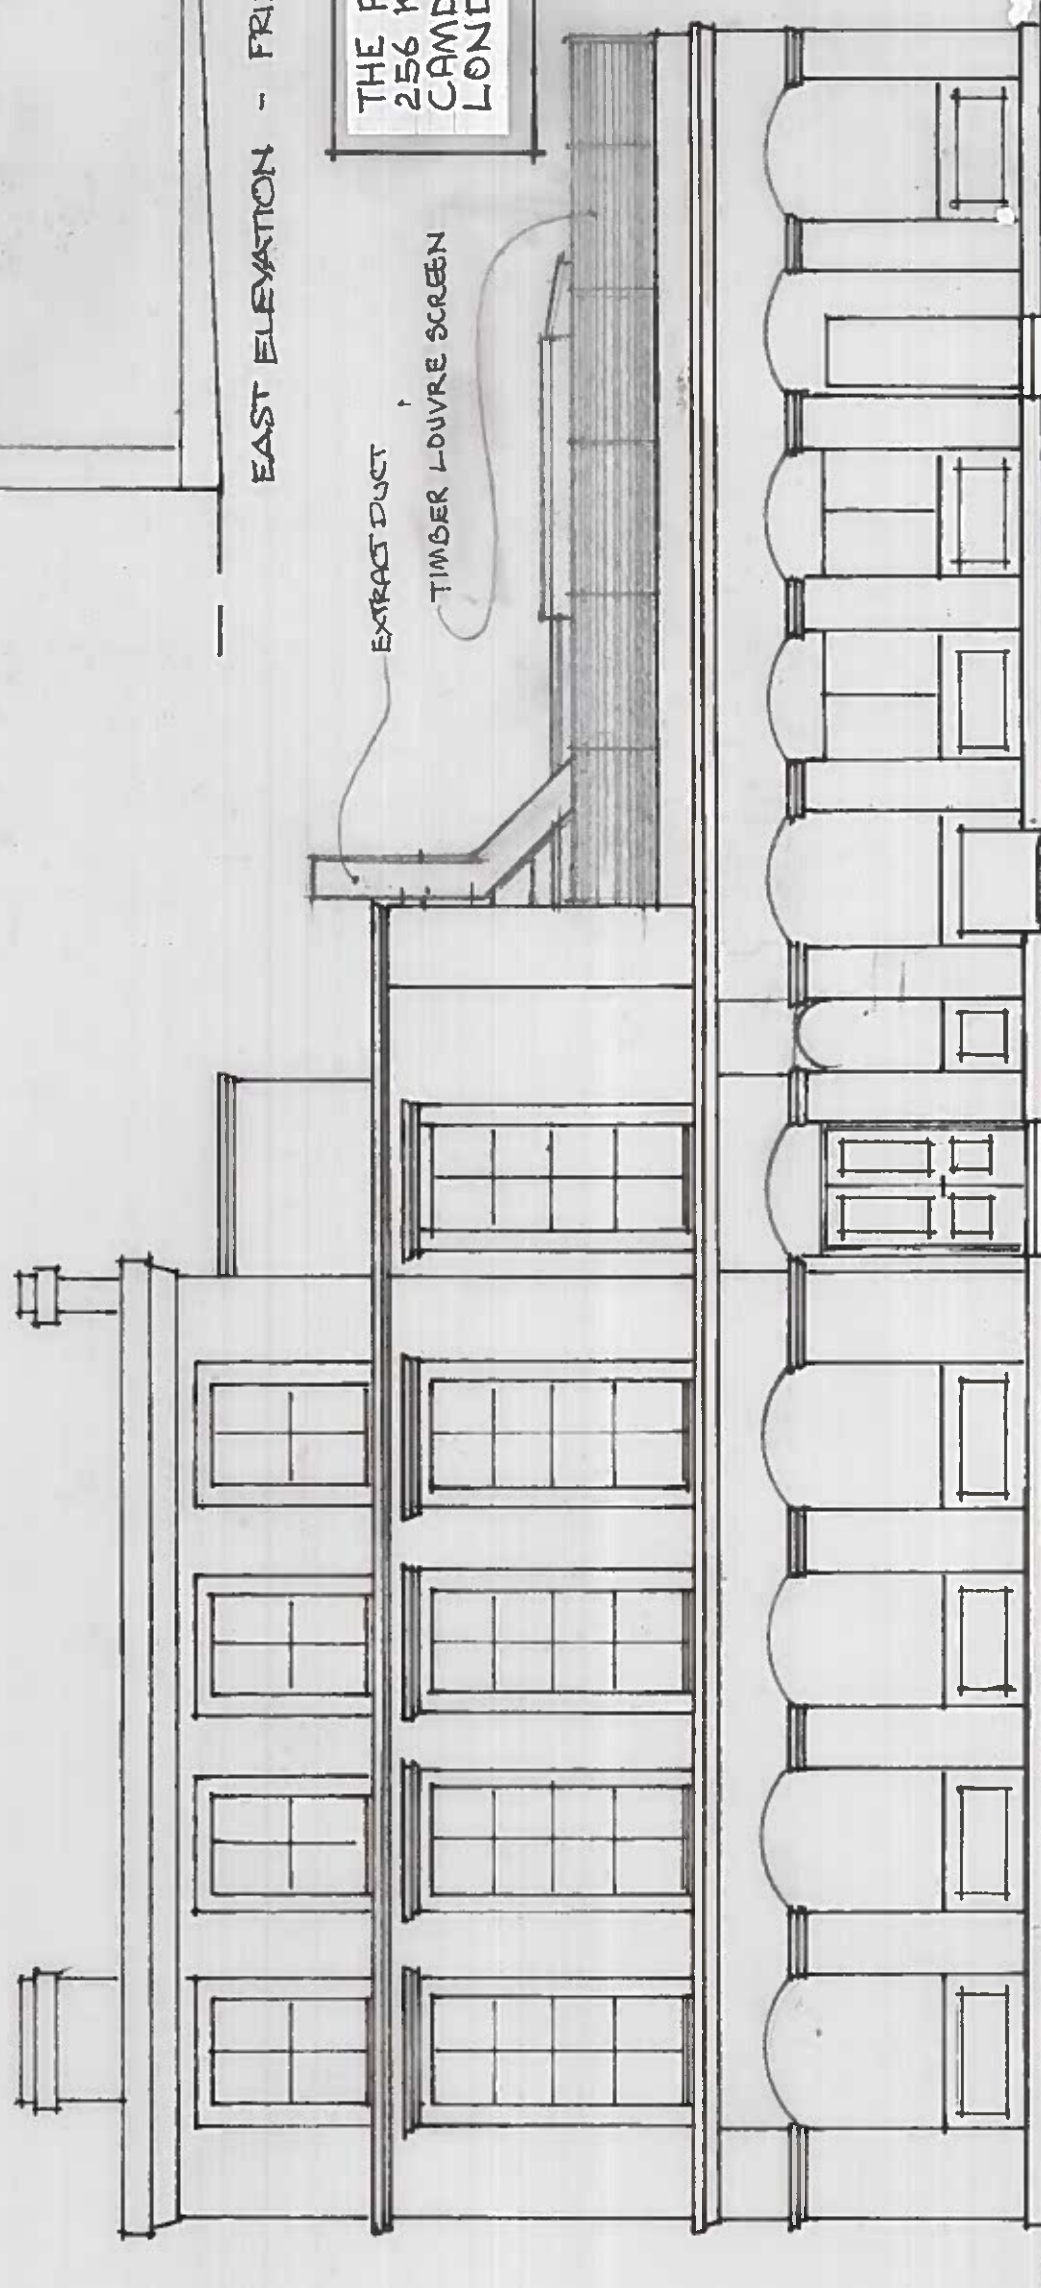
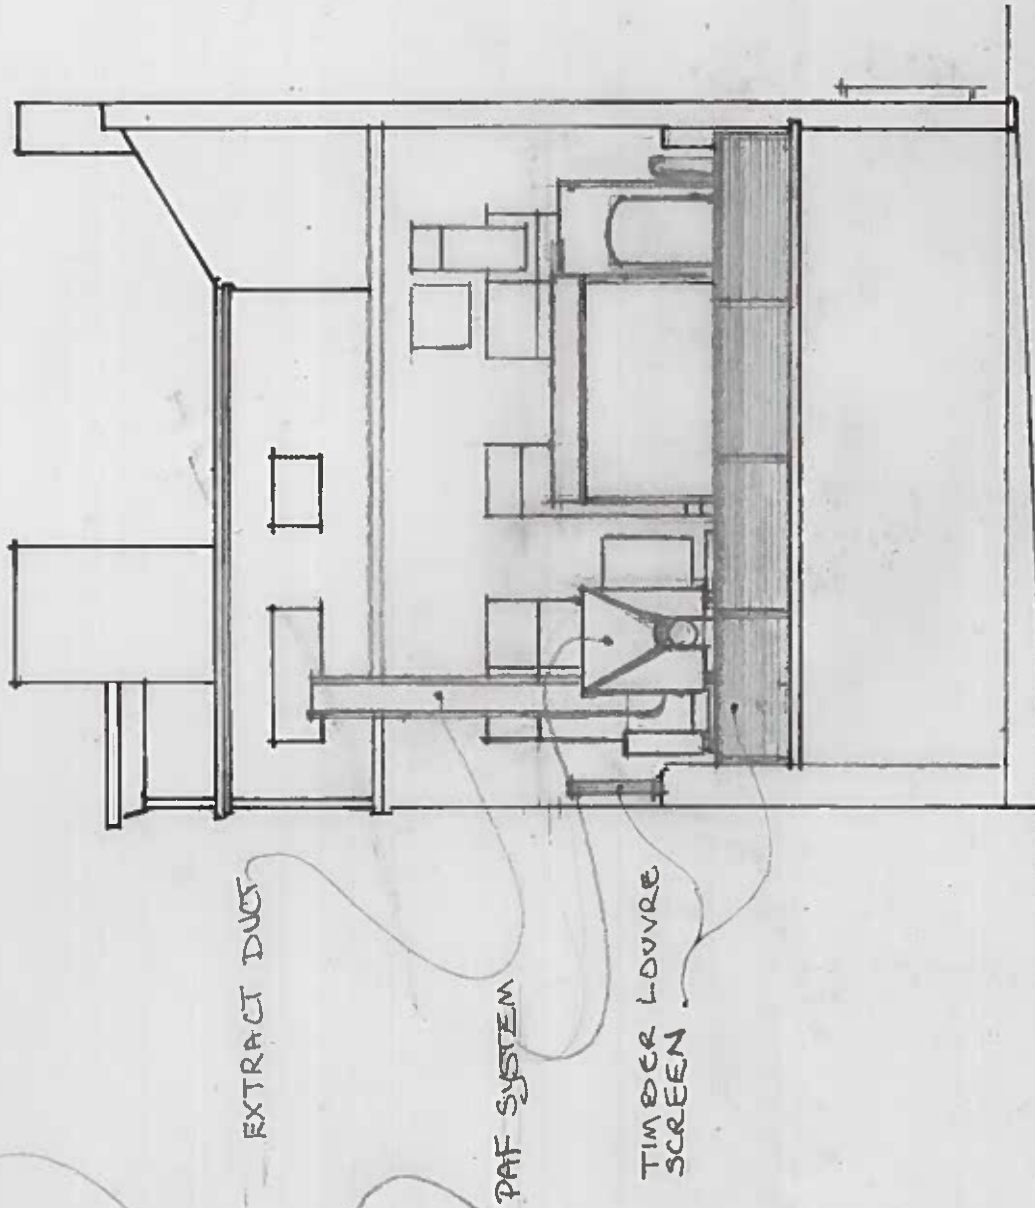


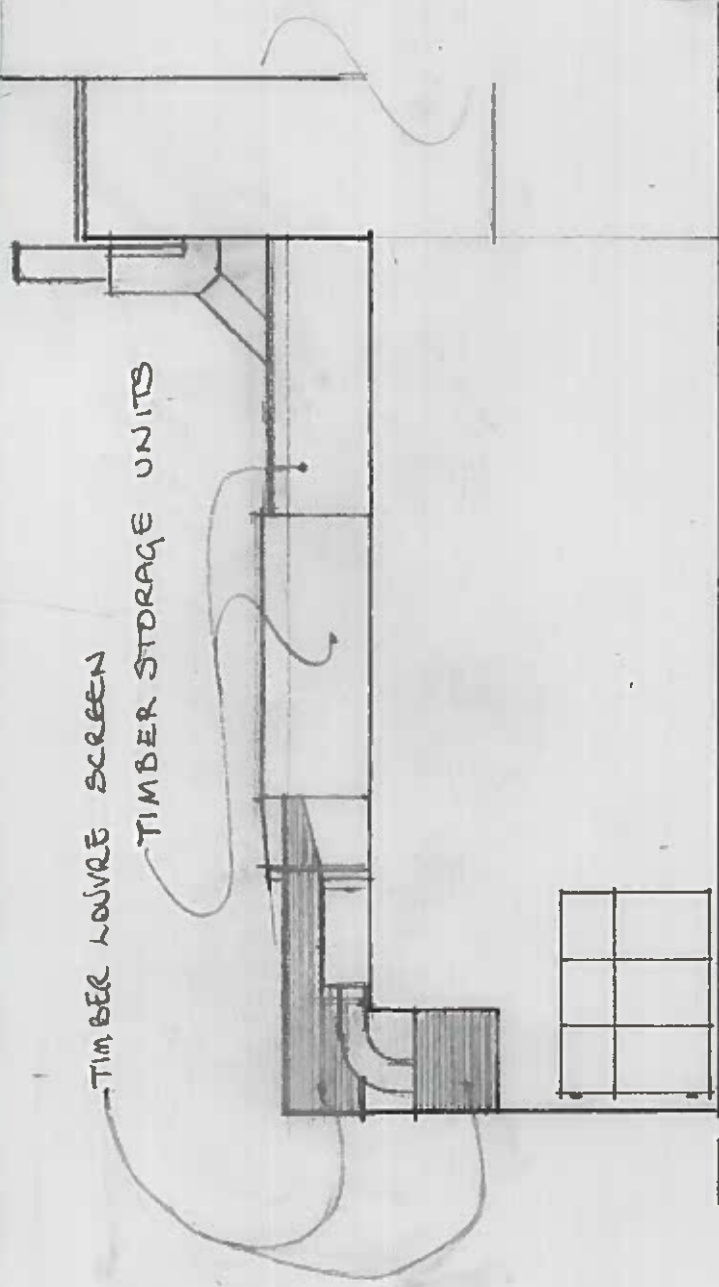

THE PARAKEET
256 KENTISH TOWN ROAD
CAMDEN
LONDON NW5 2PA

SCALE 1:100 A3
SCALE BAR:

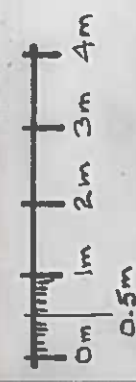

DRG. No. 24-COL-003

ELEVATIONS
EXISTING
TO BE RETAINED

DATE: FEB 2024